




DAÐS:	NR:	BREYTINGAR:	SAMB:

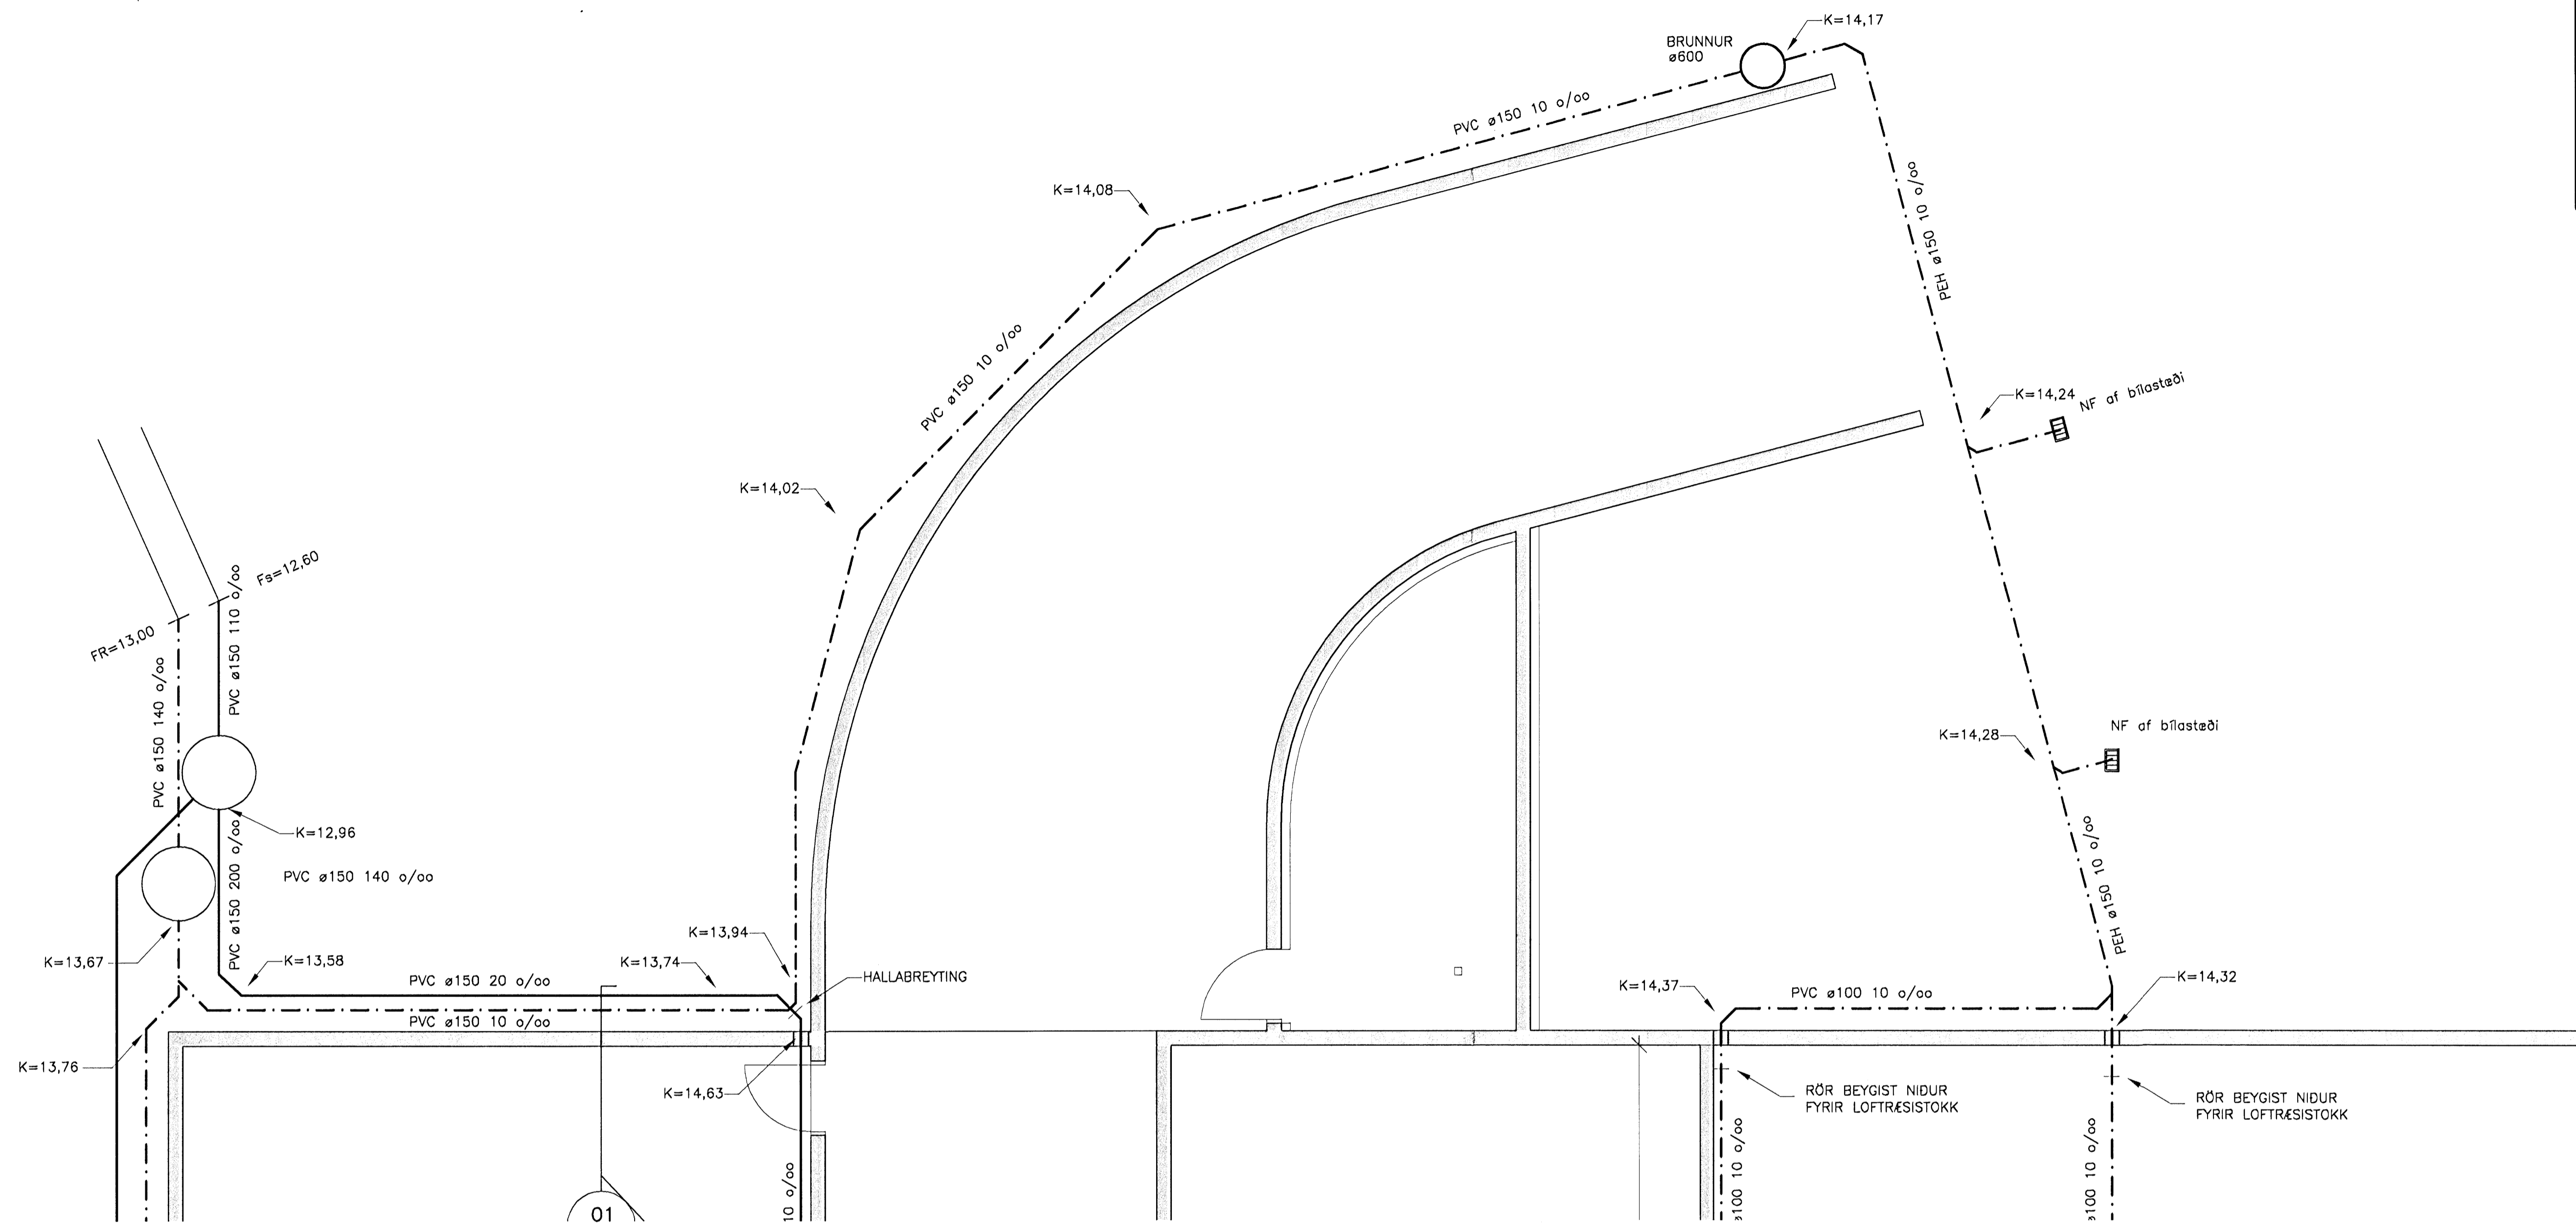

GRUNNMYND KJALLARA, 1:50

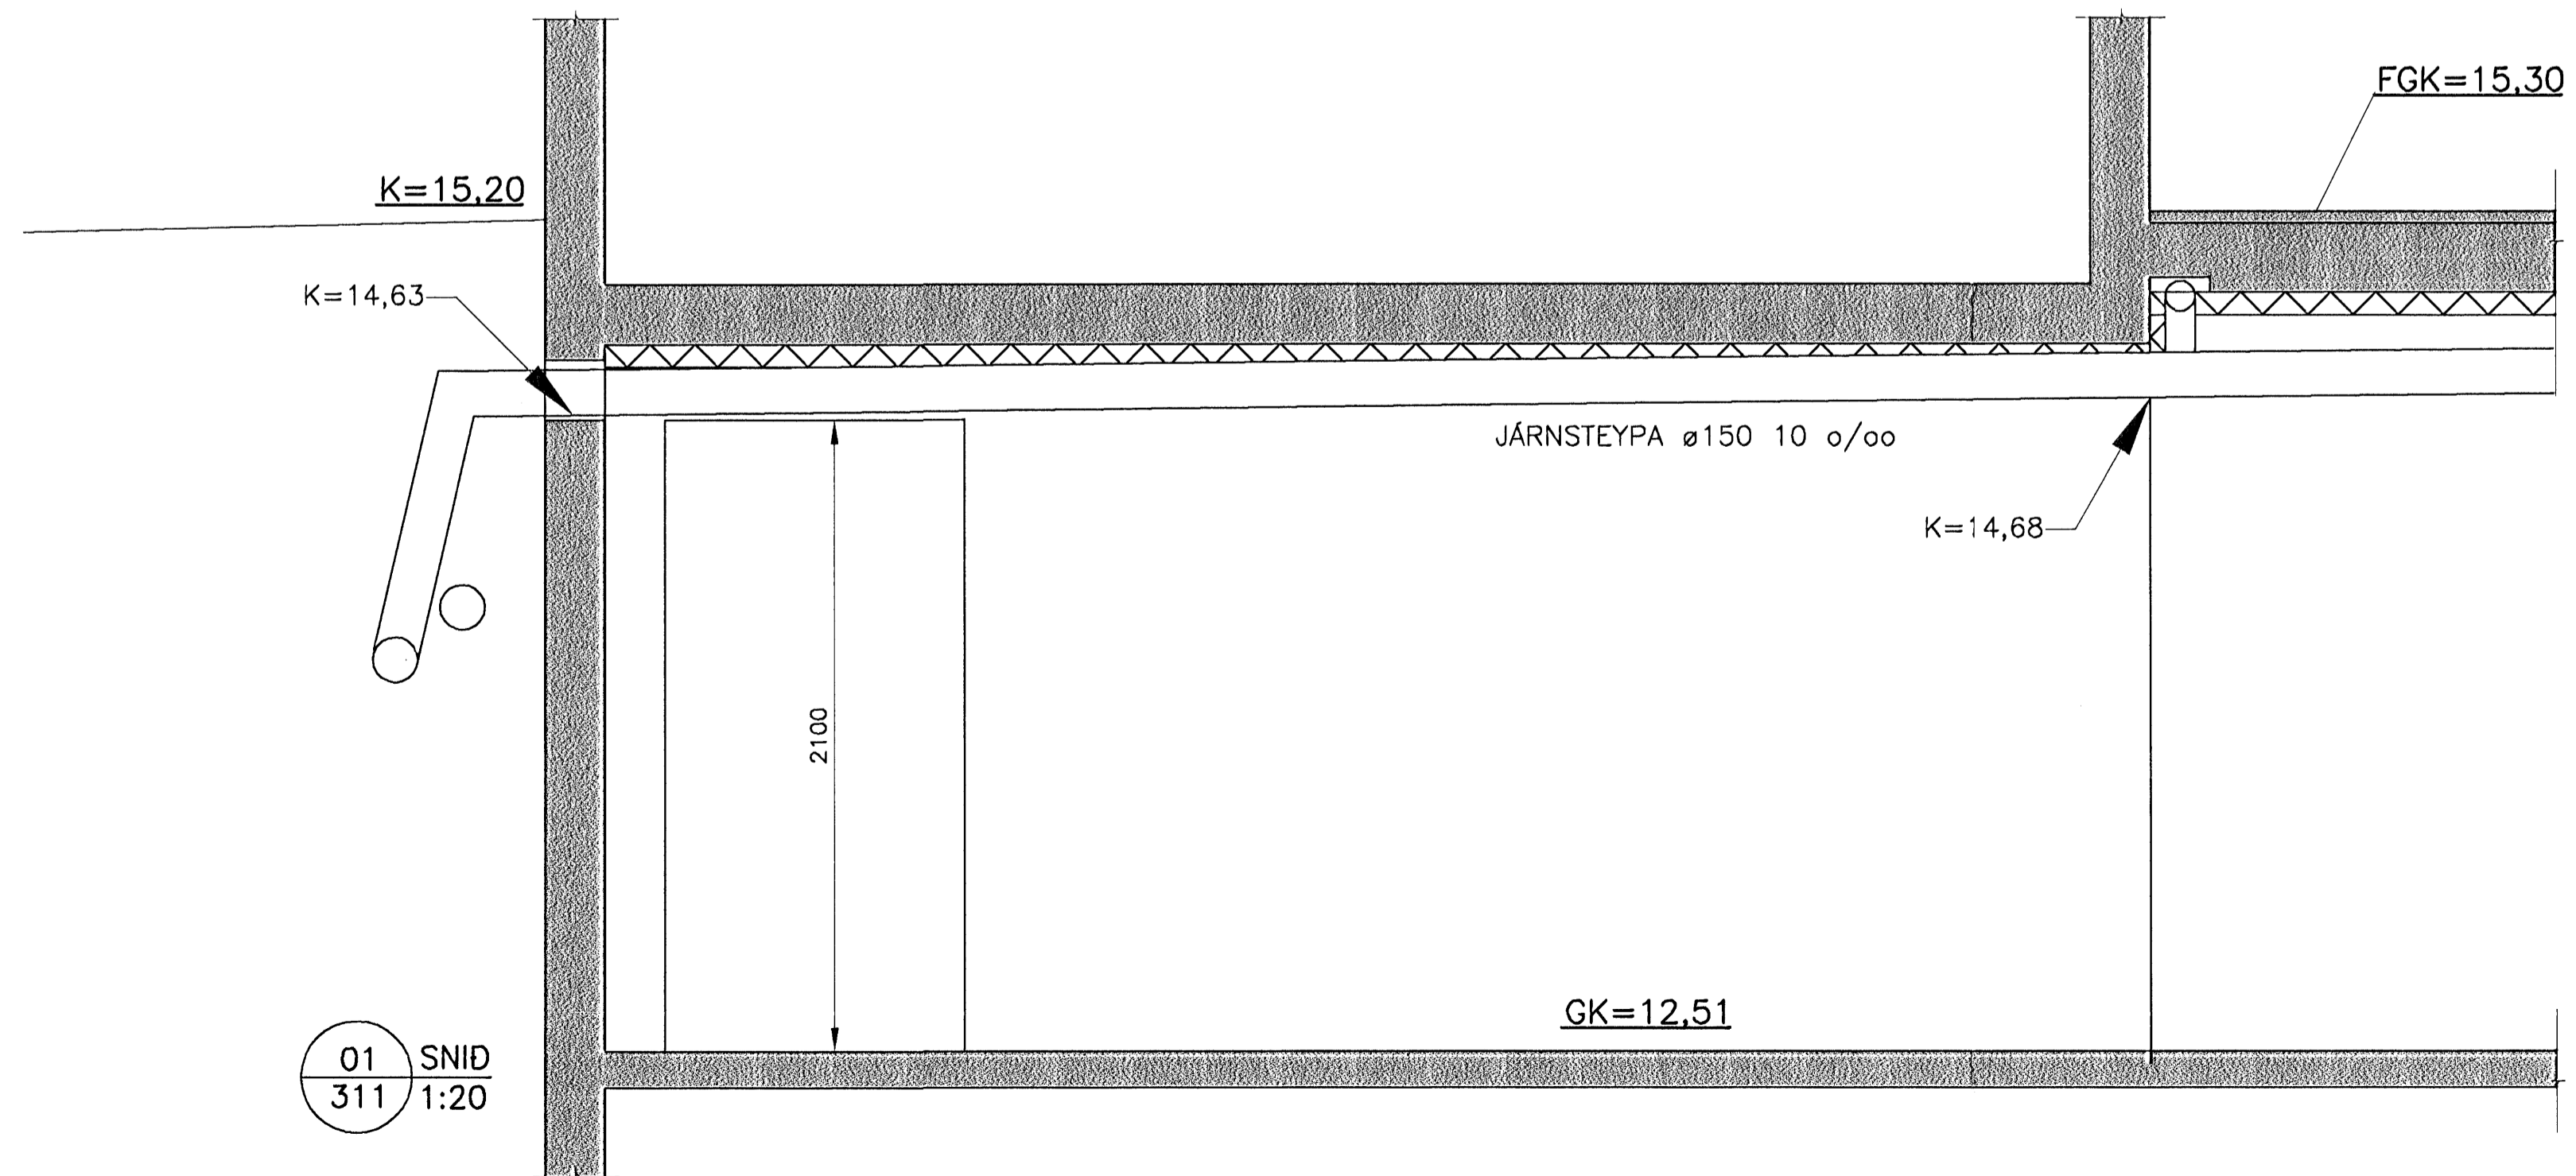


01 SNID 311 1:20

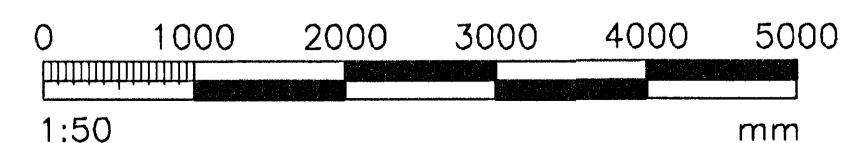

SKÝRINGAR SJÁ TEKN 321

28. JULI 2005

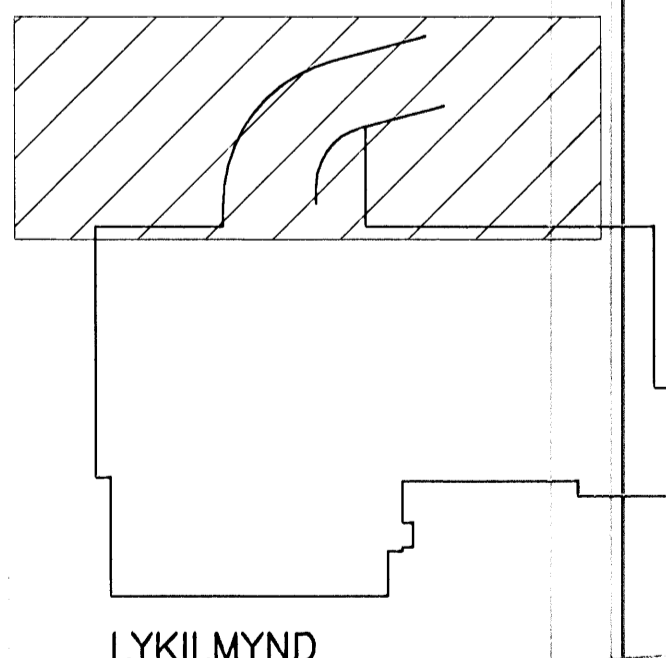

VERKFRÉÐIÞJÓNUSTAN EHF

SKYRINGAR SJÁ TEKN 321

28. JULI 2005

LYKILMYND

Mottak: **ASK**

Samb: 28.07.05

PROJ. NÖMUR:	05.01	REYSLA:	28.07.05
PROJ. NAFN:	KIRKJUVELLIR 7	REYSLA:	311
PROJ. NAFN:	HAFNARFIRDI	REYSLA:	FRUMDAGA
PROJ. NAFN:	ERÁVÉITU- OG LOFTRÉSISKEIÐ	REYSLA:	1:50, 1:20
PROJ. NAFN:	GRUNNMYND KJALLARA OG SNIB	REYSLA:	312

01 SNID 311 1:20