




ÚTLIT VESTUR
 1:100
 L=20,00
 G=22,05

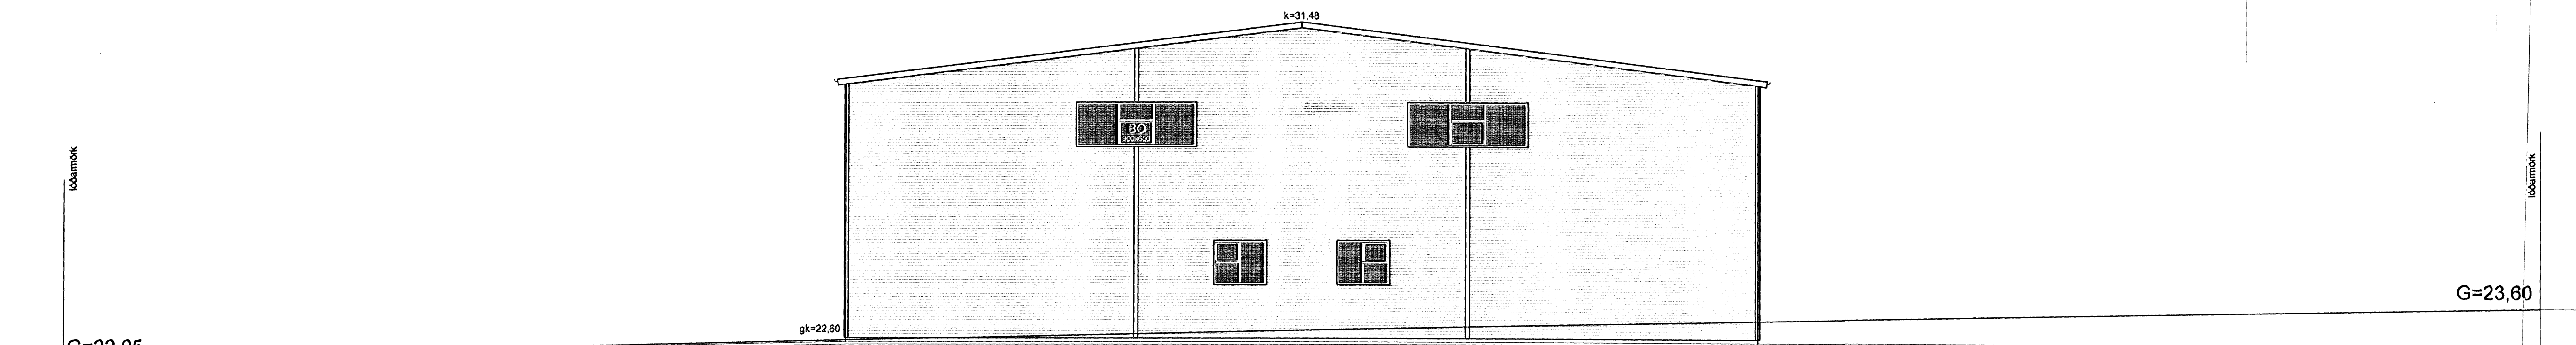


ÚTLIT SUÐUR
 1:100
 L=20,00
 G=22,05

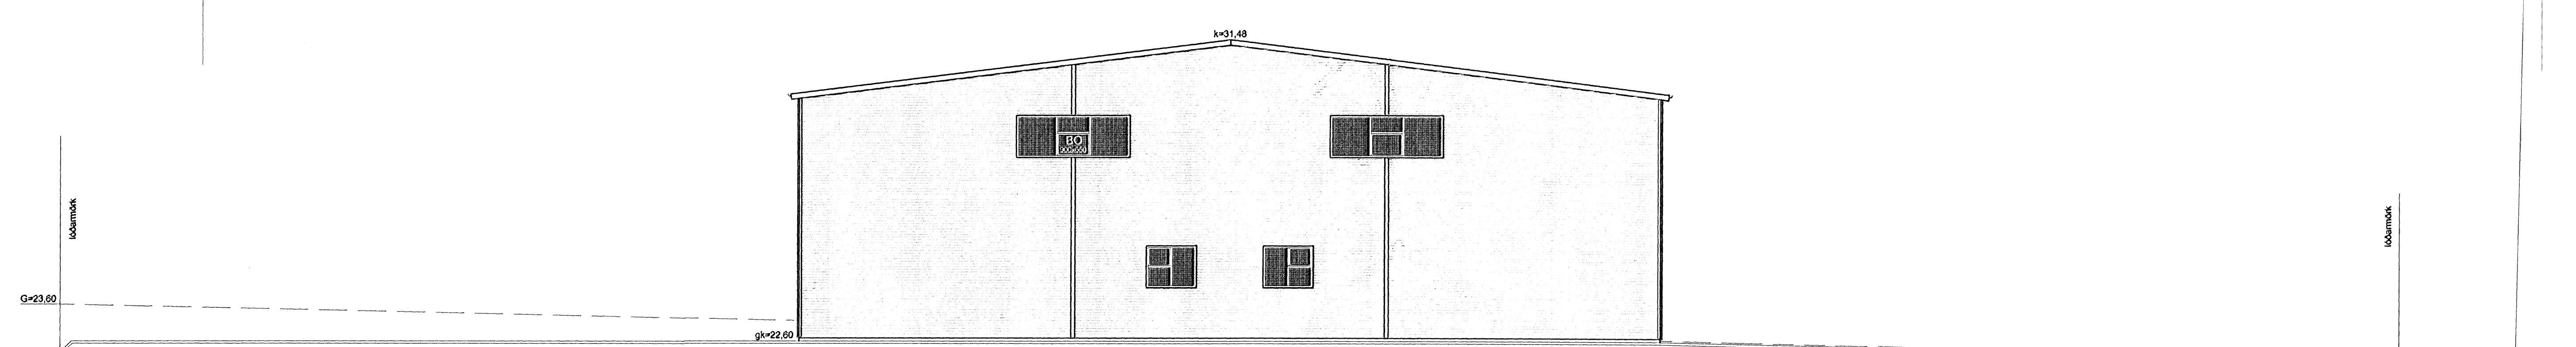

ÚTLIT NORÐUR
 1:100
 L=21,00
 G=22,05

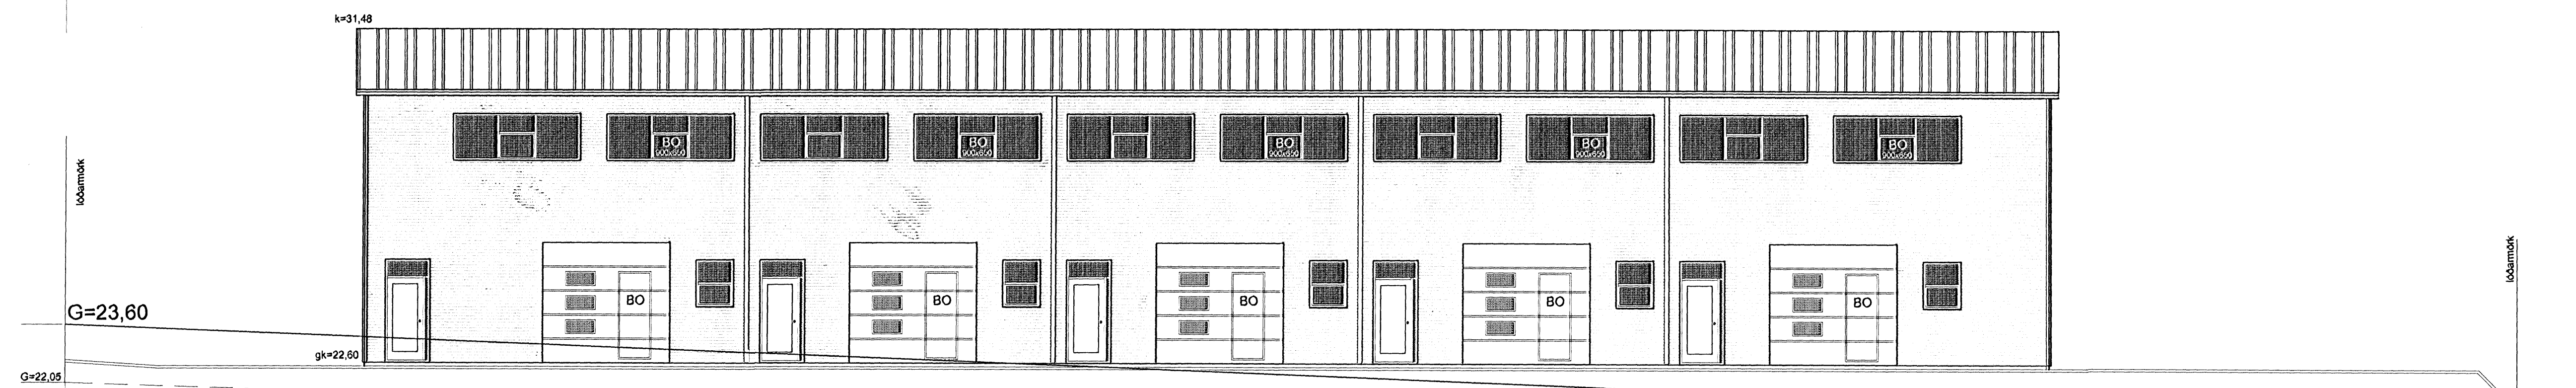

ÚTLIT AUSTUR
 1:100
 L=21,00
 G=22,05

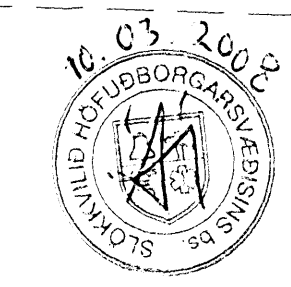

VARMAMÓT
 Frannsóeyglí 19, 230 Keflavík
 Sími 421-6806, varmamot.is
 Haraldur Valbergsson B.F.I.
 Kennitala: 290162-5999

Breiðhella 16, 221 Hafnarfirði					
Verk. ÚTLIT					
Hann.	hvj	Telkn.	GG	Mkv.	1:100
Samþ.	<i>[Signature]</i>	Daga.	25.01.2008	Tekn.nr.	102.08.01-01