


ÓTGÁFUFRILL			
NÚMÉR:	DAGS:	SKYRINGAR:	TUWNAÐ:
B1	25.08.2006	BYGGINGARTEIKNING	ER/GJ
DAGS. UNDIRSKRIFTAR: NAFN OG KT. SAMREINGARHÖNNUNAR:			
UNDIRSKRIFT SAMREINGARHÖNNUNAR:			

HNITASKRÁ		
PKT.	X--HNIT	Y--HNIT
P01	24653.212	9174.296
P02	24644.951	9173.847
P03	24617.339	9171.478
P04	24601.389	9170.225
P05	24585.437	9168.972
P06	24569.487	9167.719
P07	24553.529	9166.466
P08	24537.578	9165.213
P09	24521.626	9163.960
P10	24505.676	9162.707
P11	24474.318	9160.244
P12	24492.195	9130.375
P13	24476.881	9129.347
P14	24661.643	9069.129
P15	24653.375	9068.459
P16	24626.676	9055.433
P17	24610.728	9054.155
P18	24595.116	9048.658
P19	24579.167	9047.374
P20	24563.207	9046.151
P21	24547.259	9044.868
P22	24531.460	9041.721
P23	24515.511	9040.442
P24	24501.055	9020.092
P25	24485.995	9018.884
P26	24489.609	8975.127
P27	24551.810	8983.021
P28	24581.570	8986.804
P29	24578.564	9011.464
P30	24548.784	9007.836
P31	24489.206	8980.008
P32	24492.317	8976.297
P33	24516.233	8996.663
P34	24519.516	8985.011
P35	24520.277	8978.738
P36	24667.422	8997.166
P37	24528.247	8981.765
P38	24523.587	8993.853
P39	24615.391	9096.077
P40	24520.123	9082.959
P41	24515.135	8990.106
P42	24522.748	8996.590
P43	24524.284	8994.693
P44	24582.557	8994.966
P45	24590.751	8996.008
P46	24591.541	8989.798
P47	24479.727	9158.668
P48	24480.775	9145.590
P49	24477.526	9145.297
P50	24658.058	8994.882

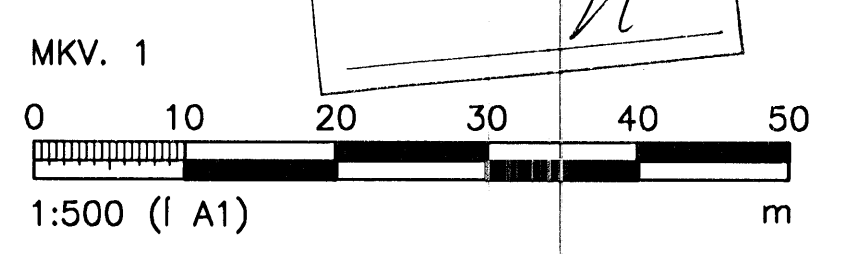

ÖLL AFNOT OG AFRIÐUN TEIKNINGAR, AD HLUTA EDA HEILD, ER IAD SKRIFLEGU LEYTI HÖFNUNAR.

HÖNNUN
 GRENSÁSVEGI 1 · 108 REYKJAVÍK · Sími: 510 4000 · Fax: 510 4001
 VEFANG: www.honnun.is · NEIFANG: honnun@honnun.is

HEIT VERKS:
ATLANTSSKIP
ÓSEYRARBRAUT 26, HAFNARFIRÐI

HEIT TEIKNINGAR:
LÖÐ
YFIRBORD, MÁLSETNING OG HNITASKRÁ
GRUNNMÝND

MELT:	TEIKNAR:	GEYMSLUNUMER:	VNR:
	GJ		1.152.212
THANNAÐ:	YFRIFARÐ:	MKV:	NR. TEIKNINGAR:
GJ	1/3	1:500 (A1)	J02
DAGS. UNDIRSKRIFTAR:	NAFN OG KT. HÖNNUNAR:	ÓTGÁFA:	
01.09.2006	HÖNNUN hf	430572-0169	B1
UNDIRSKRIFT HÖNNUNAR:			

YFIRLITSMYND
MKV. 1