



G1
5 stk.

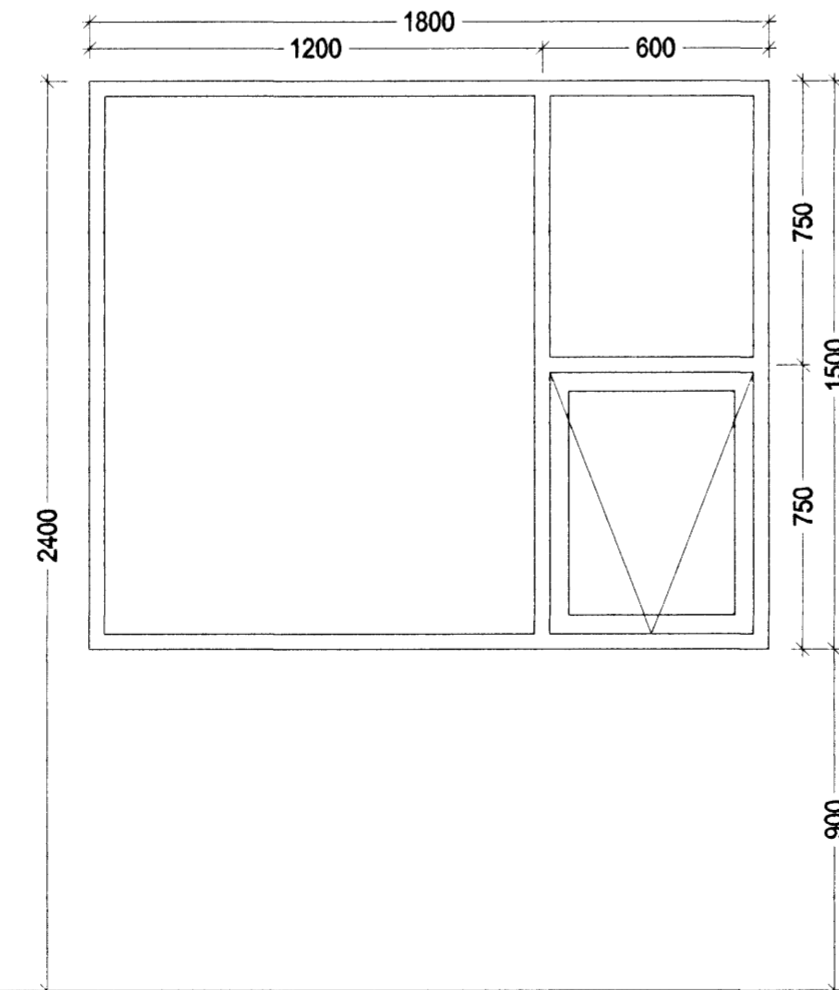

G2
1 stk.

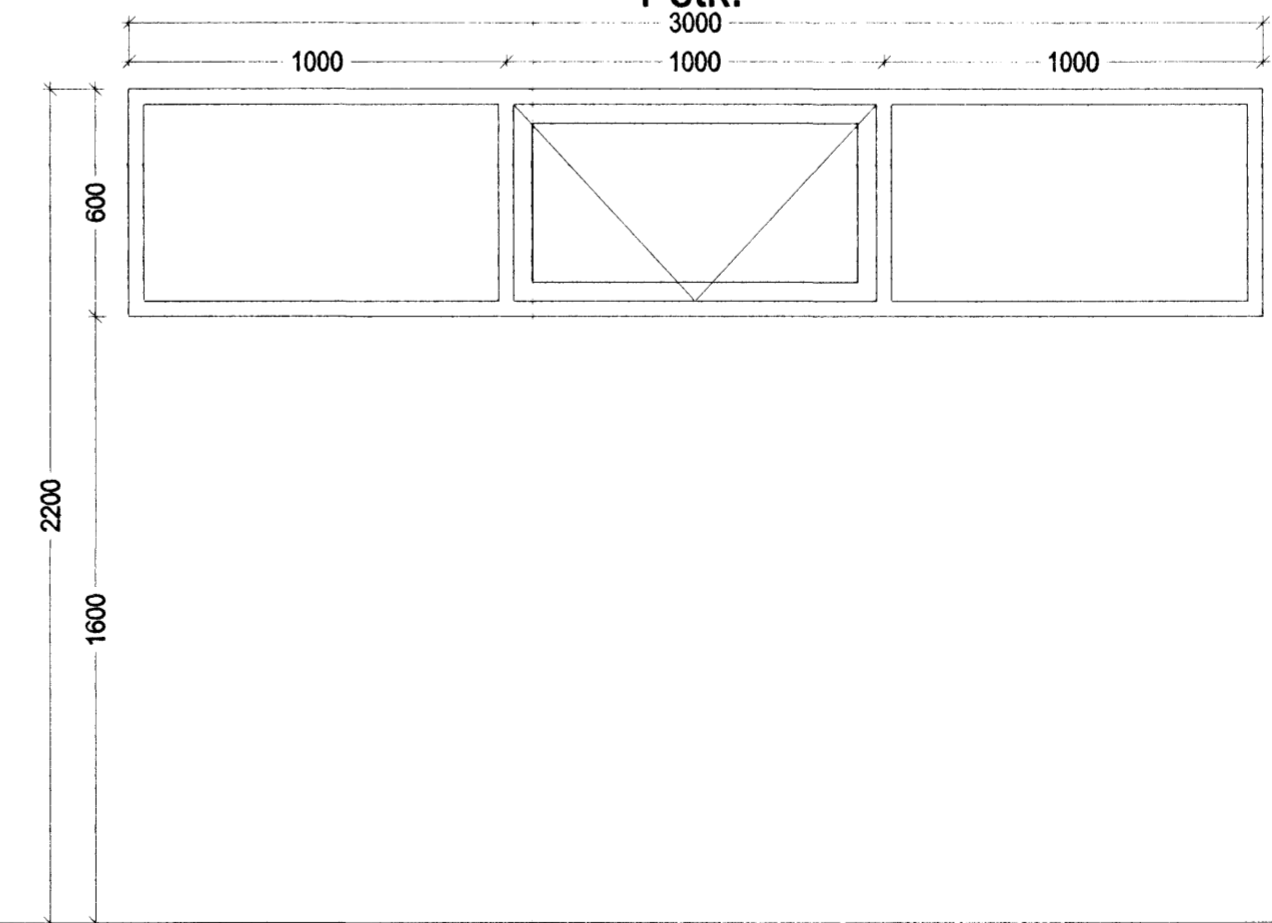

Byggin er fulltrúi Hafnarjarðar
Afgreitt þann
1. SEP. 2006


Góð hönnun er kjarni málsins

Sigrún Óla
SÓLARK-ARKITEKTAR EHF

SÓLARK
ARKITEKTAR
HUGVERKSHÚS

GLITVELLIR 23
221 HAFNARFJÖRÐUR
GLUGGATEIKNINGAR
GRUNNMYND, ÚTLIT OG GLUGGAR
KVARÐI. 1:100 / 1:20

DAGS. 27.06.06 TEIKN. 01

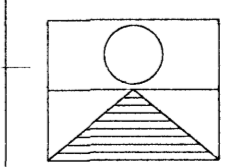

SIGRÚN ÓLAFSDÓTTIR ARKITEKT FAÍ
MARGRÉT CASSARO BYGGINGAFRÆÐINGUR
110753-4119 / 590704-2020

B/ÆJARHRAUN 2 220 HAFNARFJÖRÐUR
Sími: 561 2707 - 861 2707 - 899-2707 FAX: 561-2707
e-mail: arkitektar@solark.is