




D1 DEILI  
Mkv. 1/10

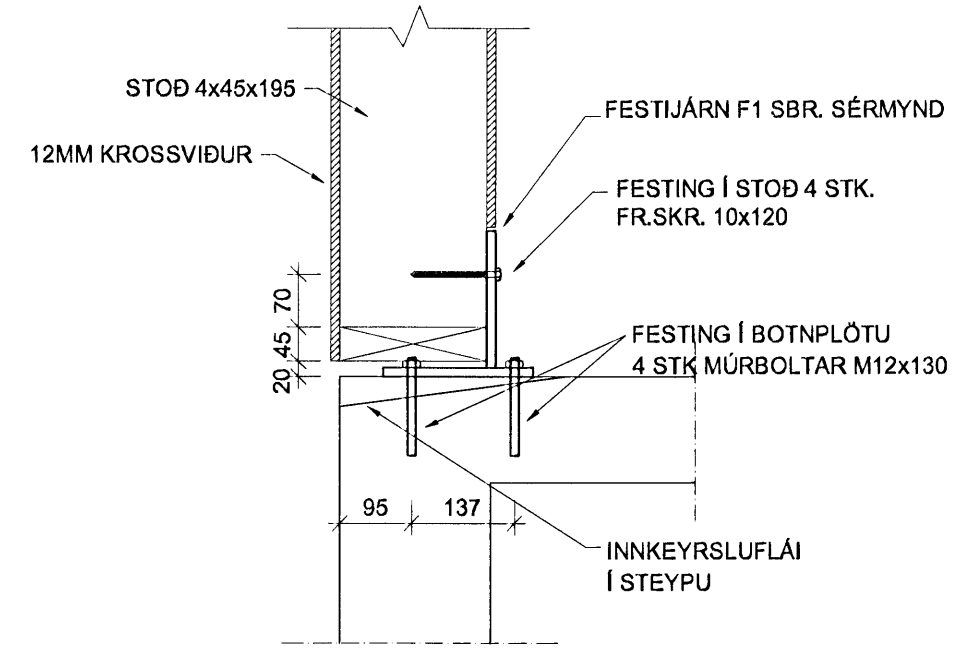


1 SNEIDING  
Mkv. 1/10

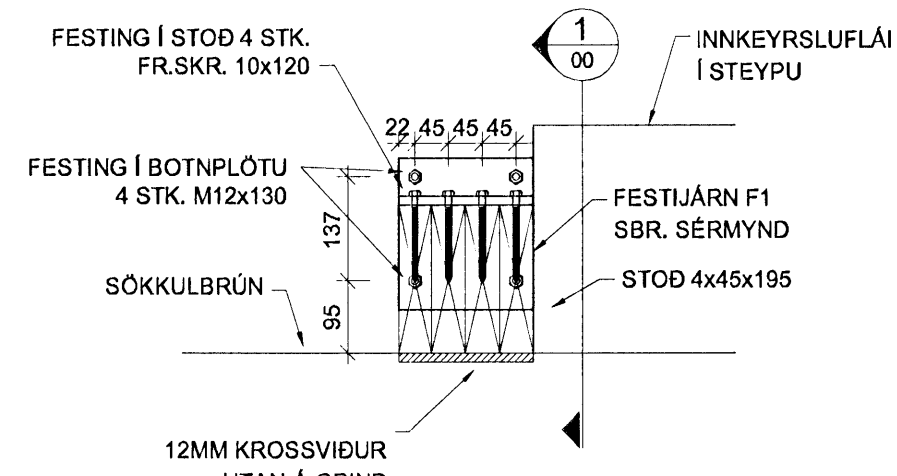


2 SNEIDING  
Mkv. 1/10

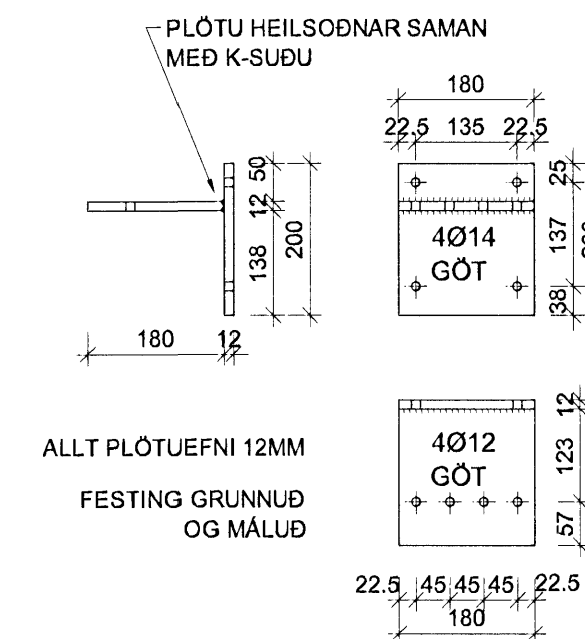


F1 FESTIJARN F1  
Mkv. 1/10

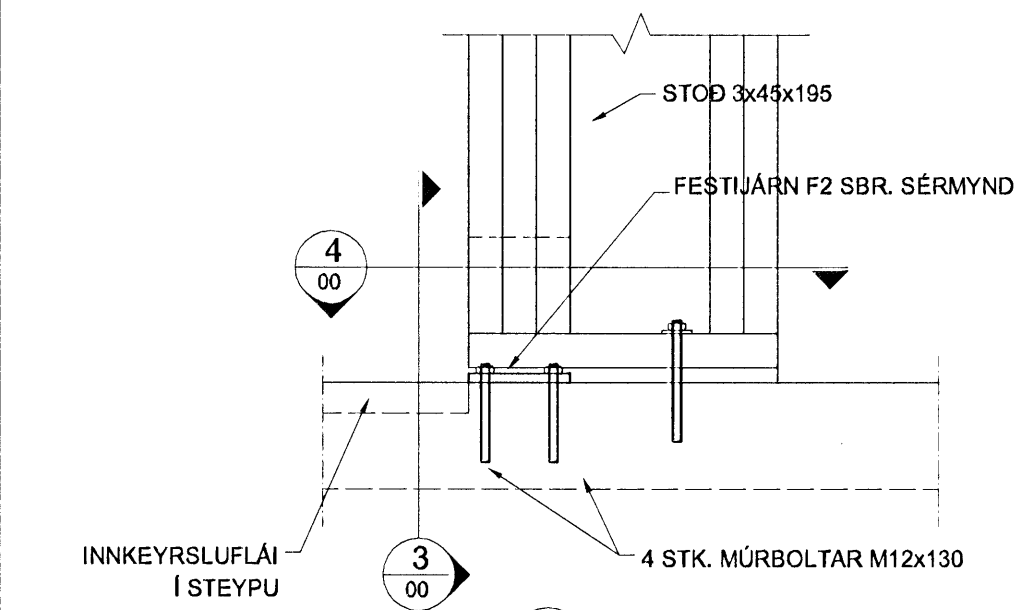


D2 DEILI  
Mkv. 1/10

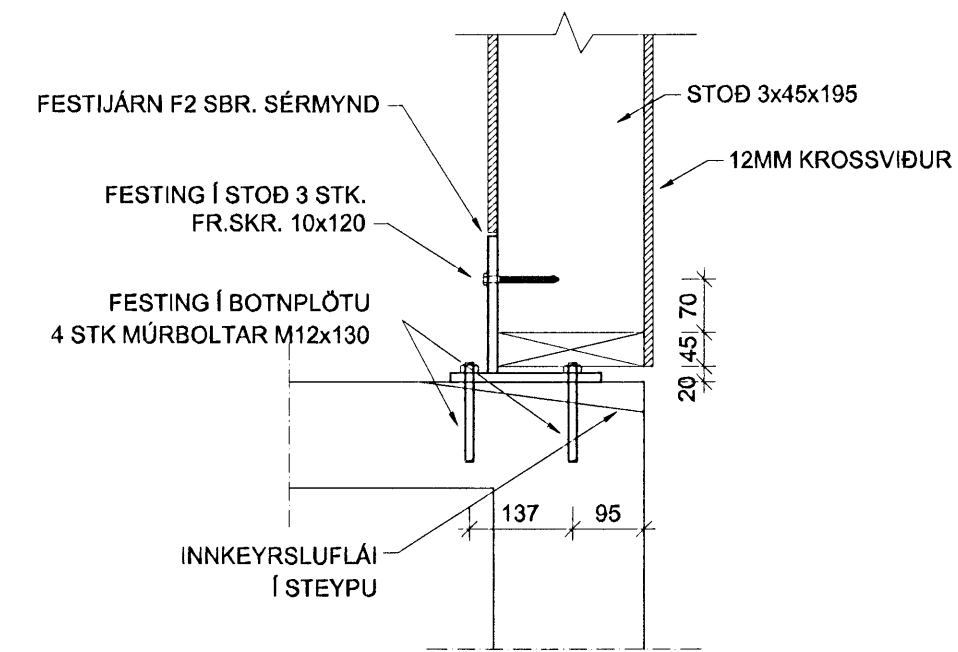


3 SNEIDING  
Mkv. 1/10

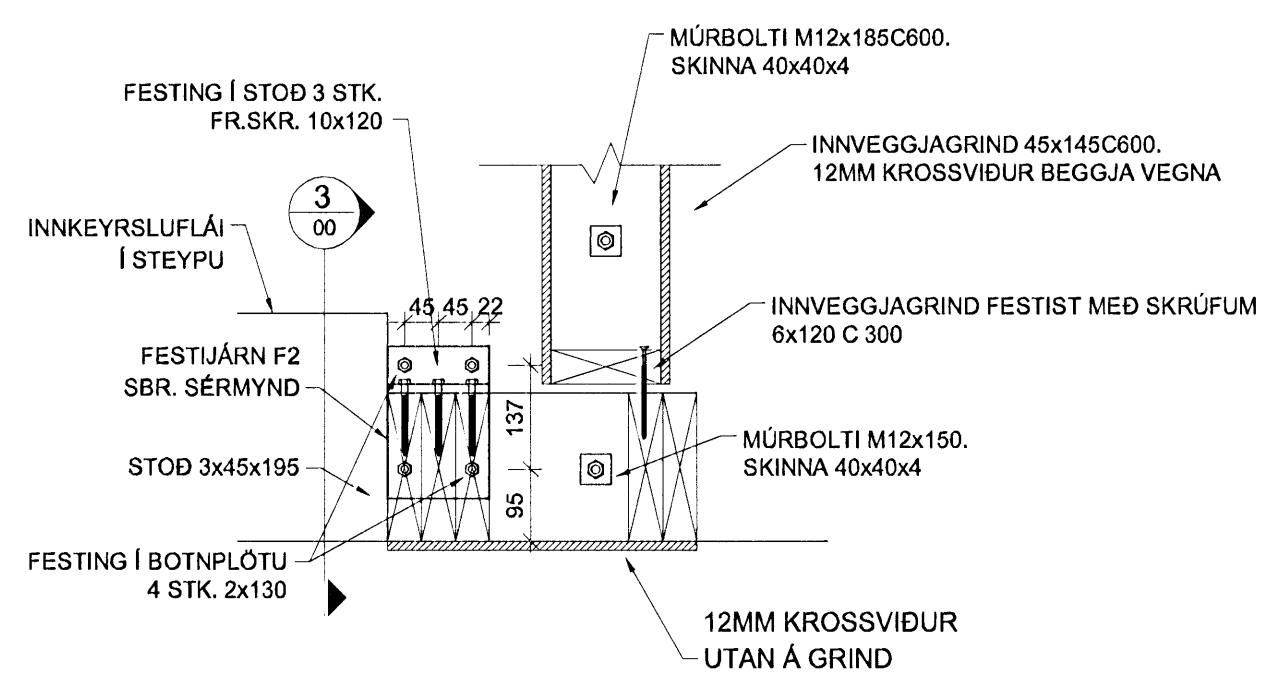


4 SNEIDING  
Mkv. 1/10

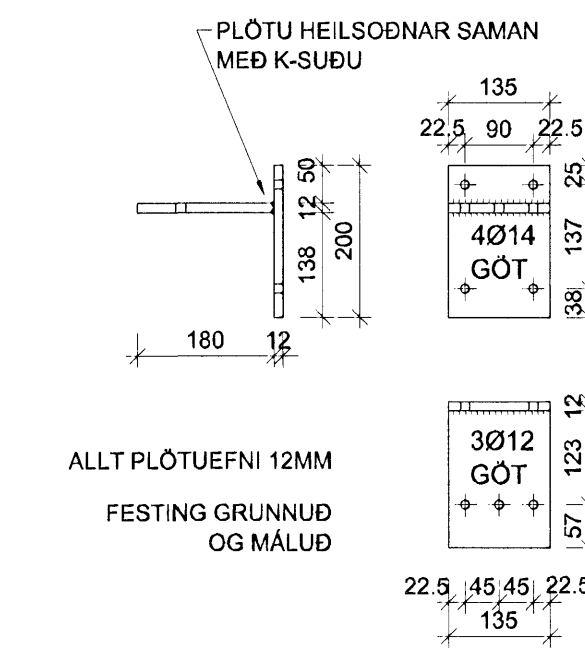


F2 FESTIJARN F2  
Mkv. 1/10

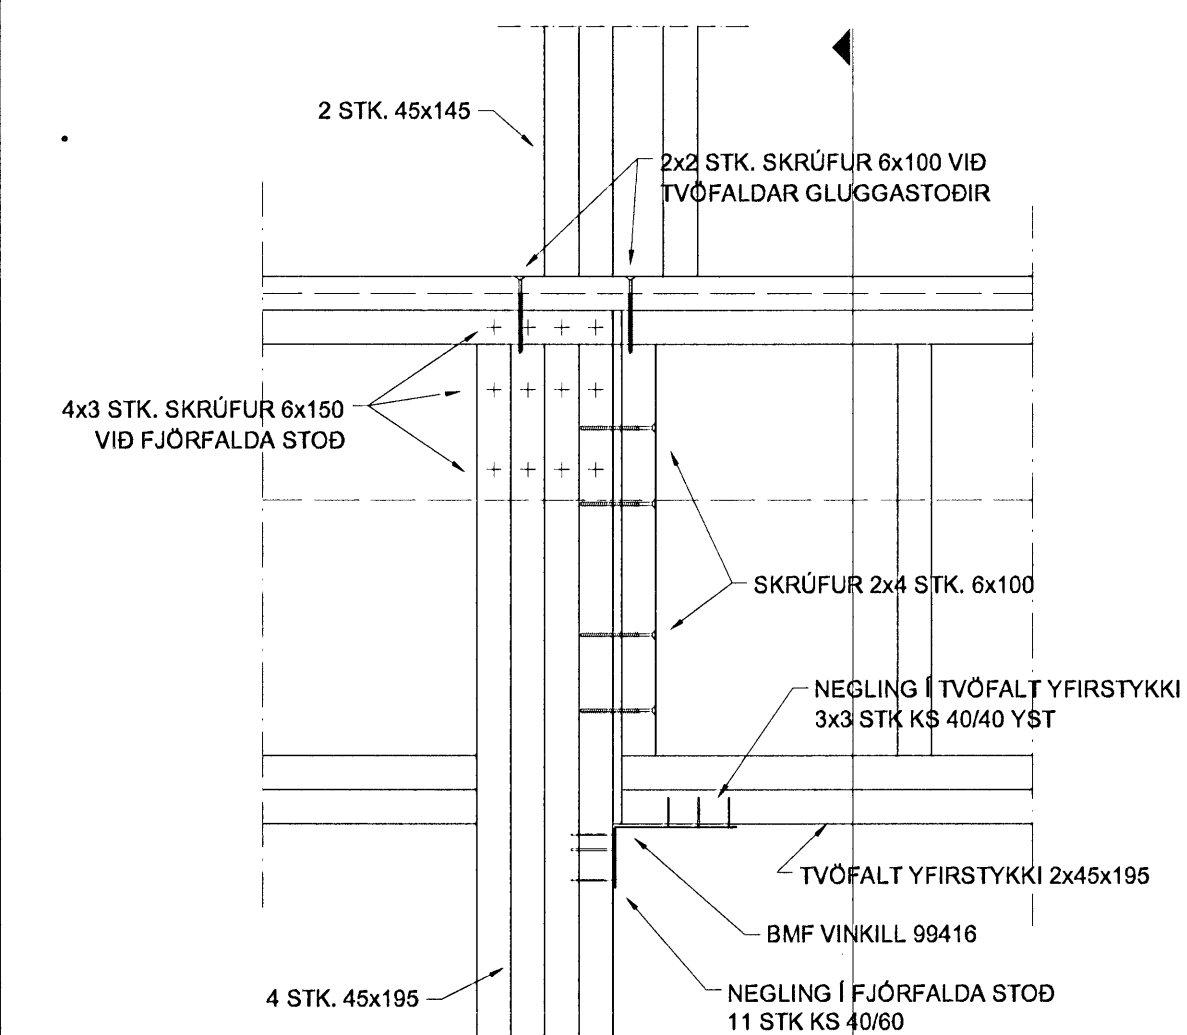


D3 DEILI  
Mkv. 1/10

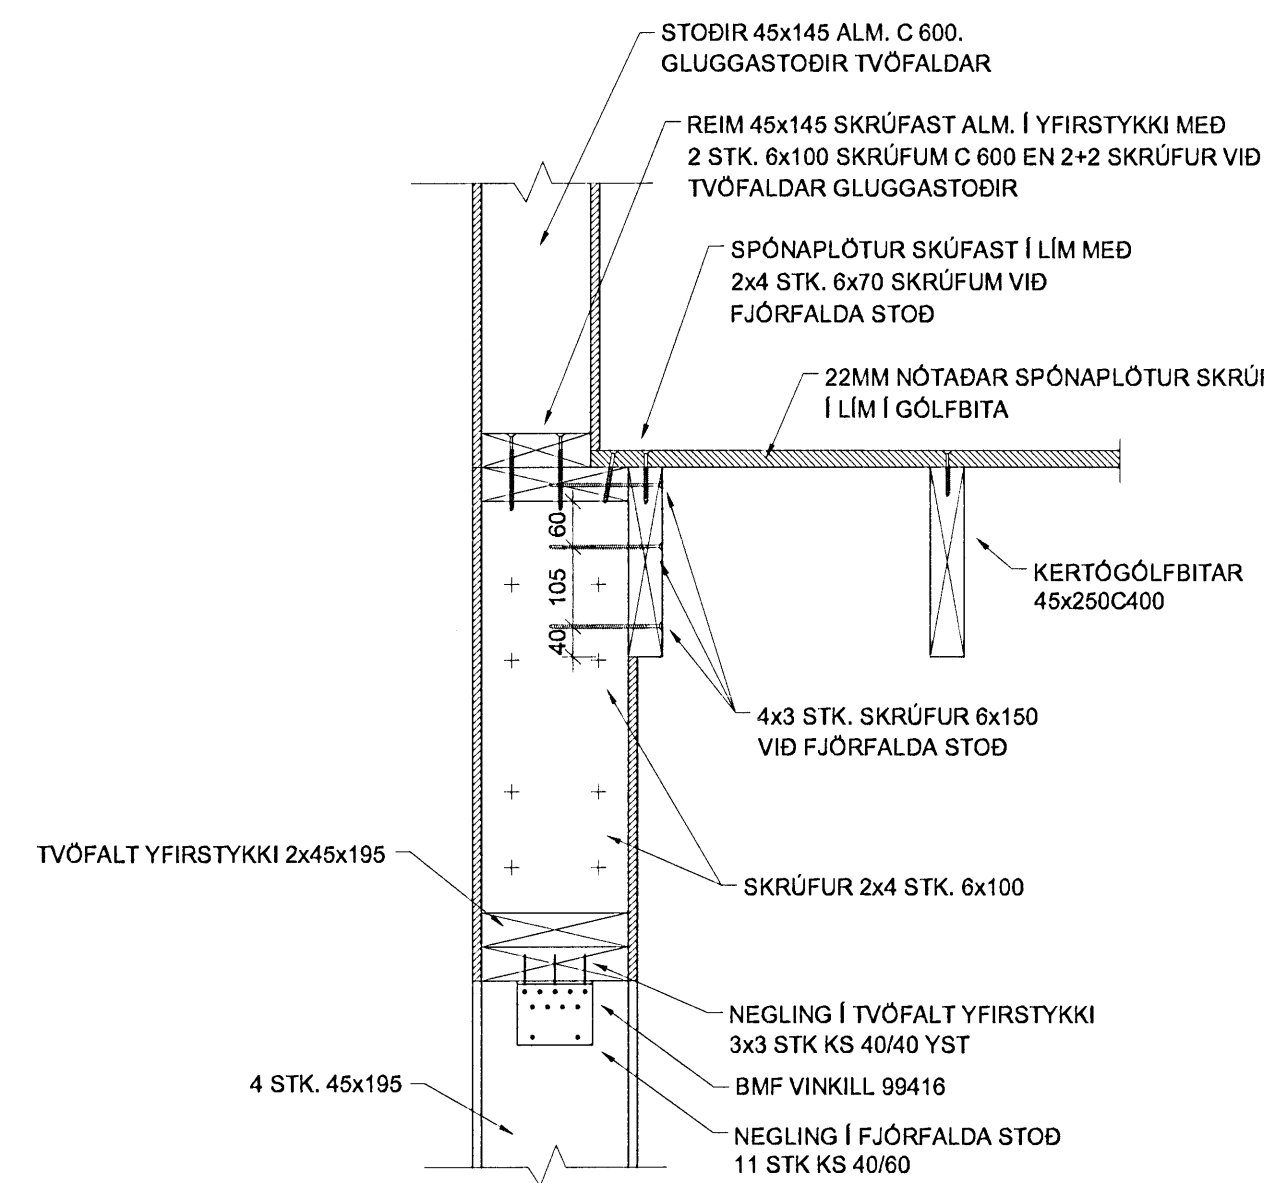

5 SNEIDING  
Mkv. 1/10

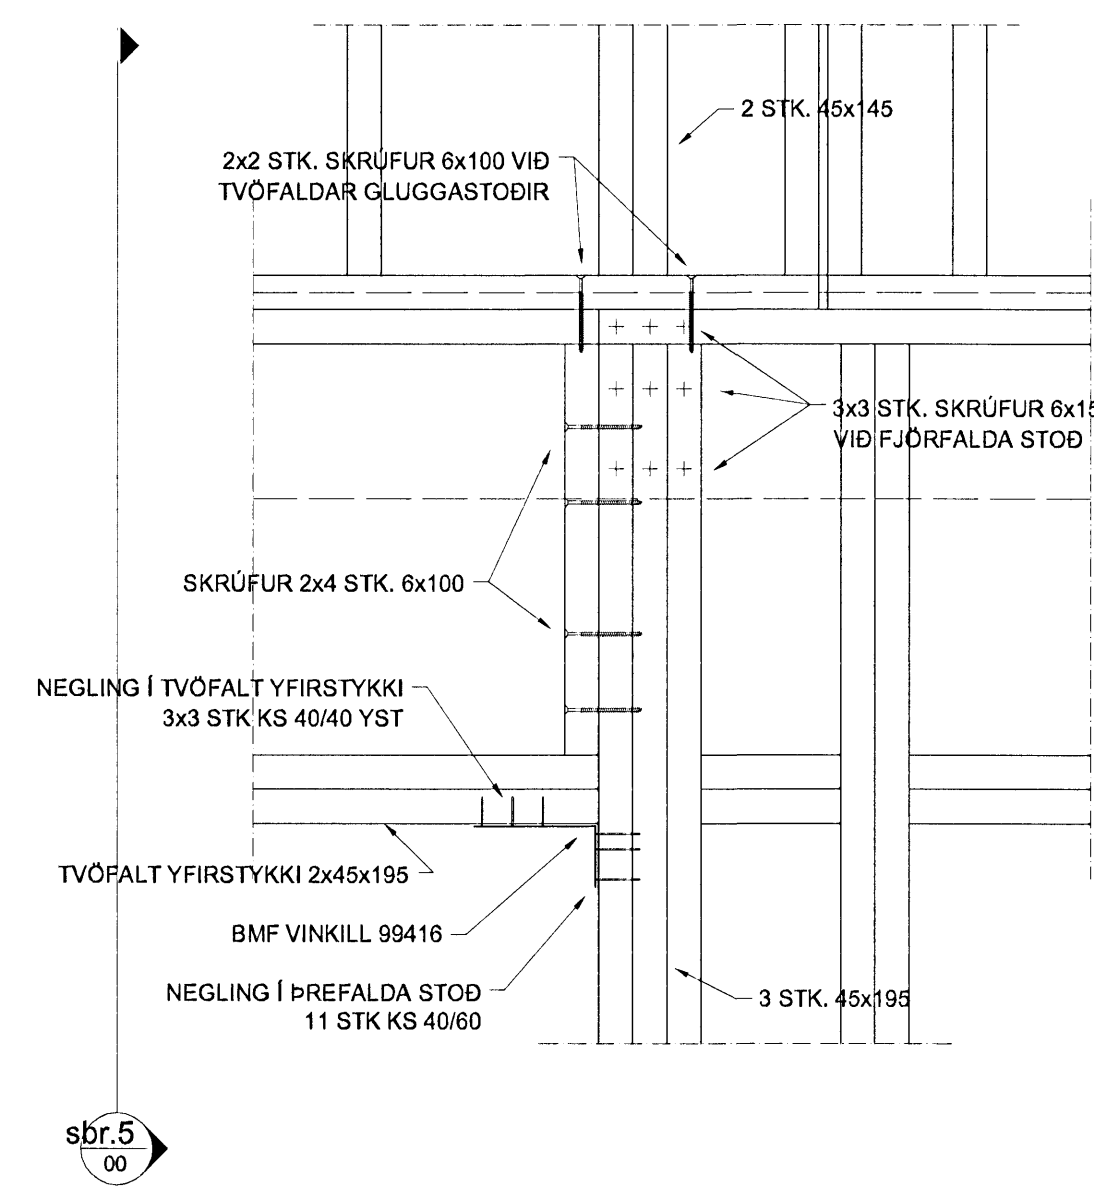

D4 DEILI  
Mkv. 1/10

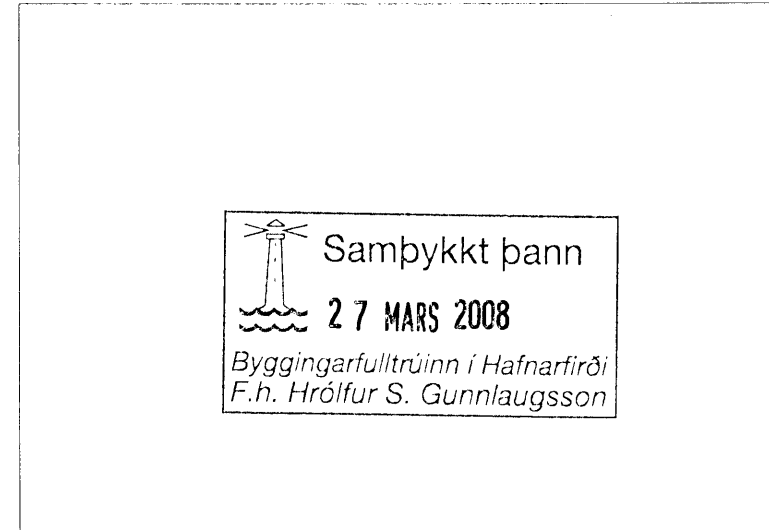

BREYT.	DAGS.	TEXTI
<b>STEINHELLA 14</b>		<b>HAFNARFIRÐI</b>
<b>SNID</b>		
HANNAÐ: KMP	TEKNAÐ: KMP	YFIREÐ: KMP
DAGS: 10.03.08	KT.: 130257-2409	
SAMÞYKKT: <i>[Signature]</i>	SKJAL: KVARÐI 1:10	
<b>VERKFRÆÐISTOFA KÓPAVOGS EHF</b> Dalveg 18, 201 Kópavog Sími: 534-8810 Fax: 534-8818 verk@kopi.net.is Gsm: 891-4922		BLAD NR. B-10
ADALUPPDRETTIR: <i>[Signature]</i>		