



Aðaltafila T0.0 TN-C-S 400/230 Vac

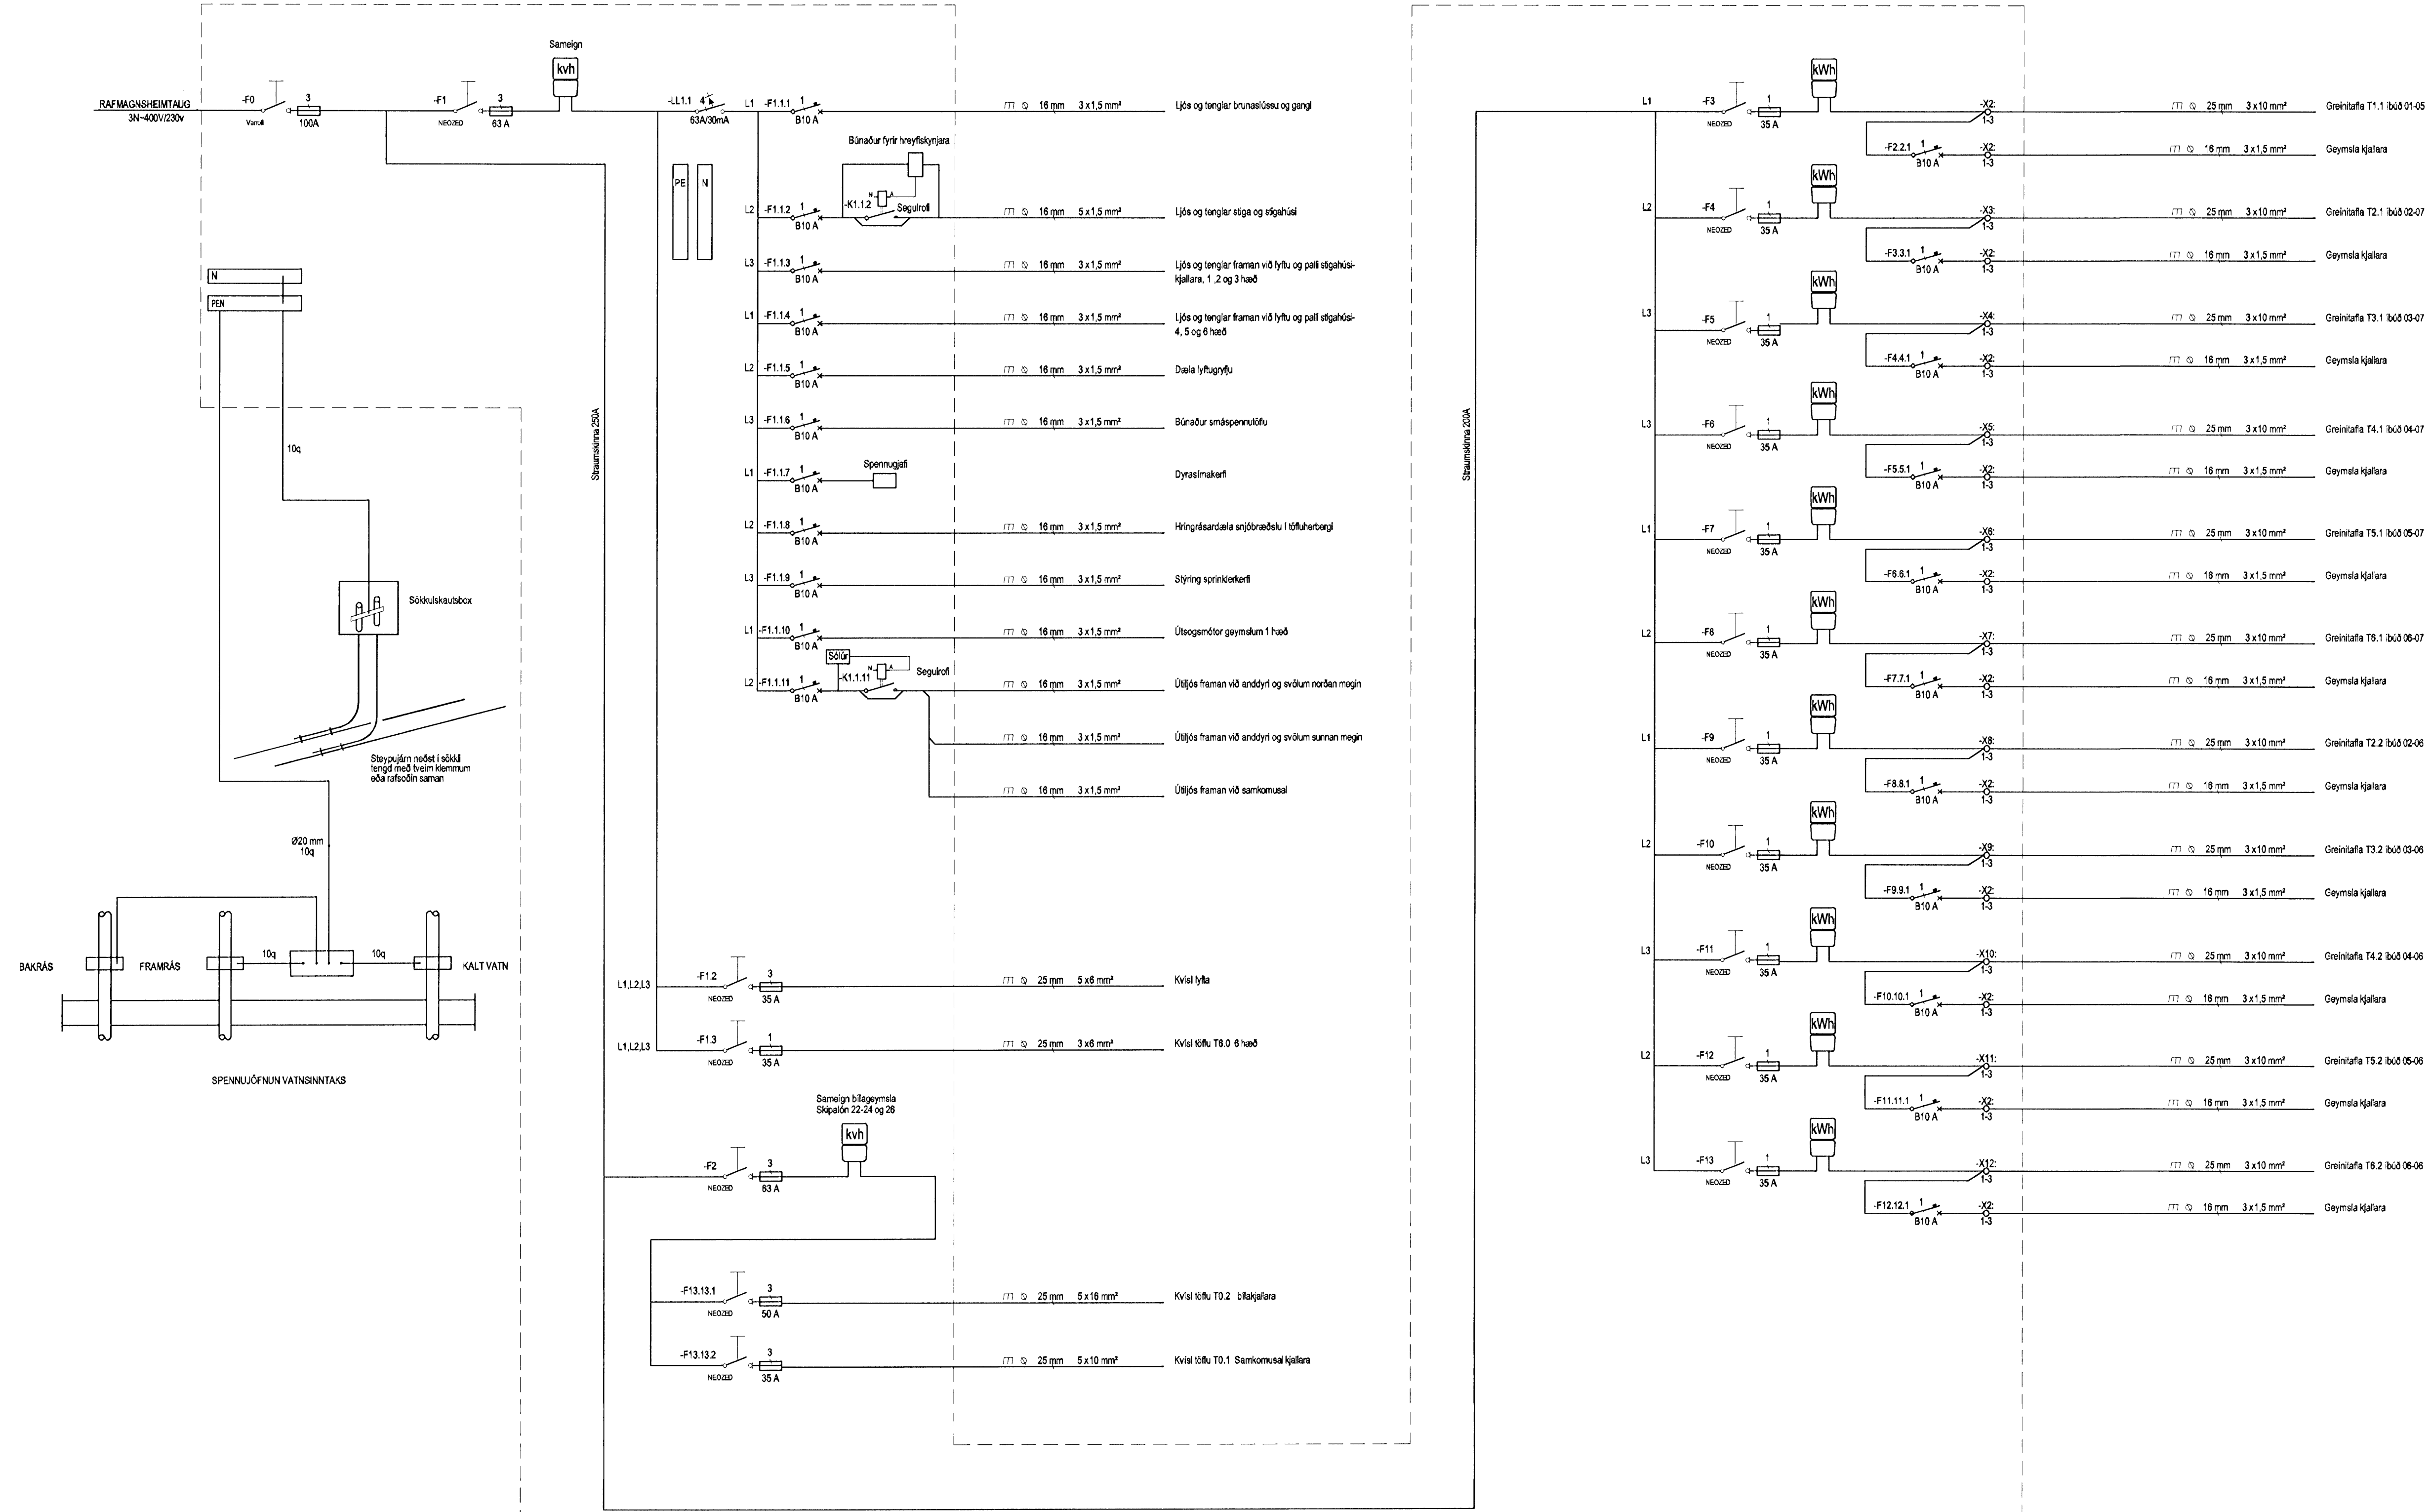

Hönnuður:
Gunnar E Sverrisson
Yfirafild:
Sambýkt: Davíð Sölvason kt: 100366-3339

Breytingar:
.....
.....
.....
.....
.....
.....

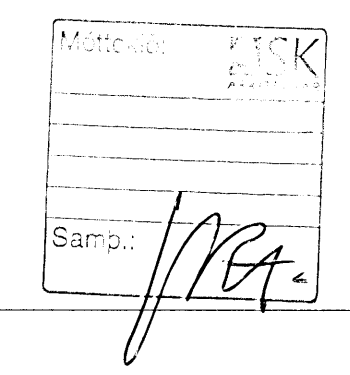

Fjölbýlishús
Skipalón 14
220 Hafnarfirði

Einlínnumynd
T0.0
Mkv: Enginn

RTS
VERKFRÆDISTOFA
Grensásvegur 3
108 Reykjavík
Sími 520 9900
Fax 520 9901
www.rts.is

BS EN ISO 9001:2000
FRV
FS 88744