


8 7 6 5 4 3 2 1

F
E
D
C
B
A

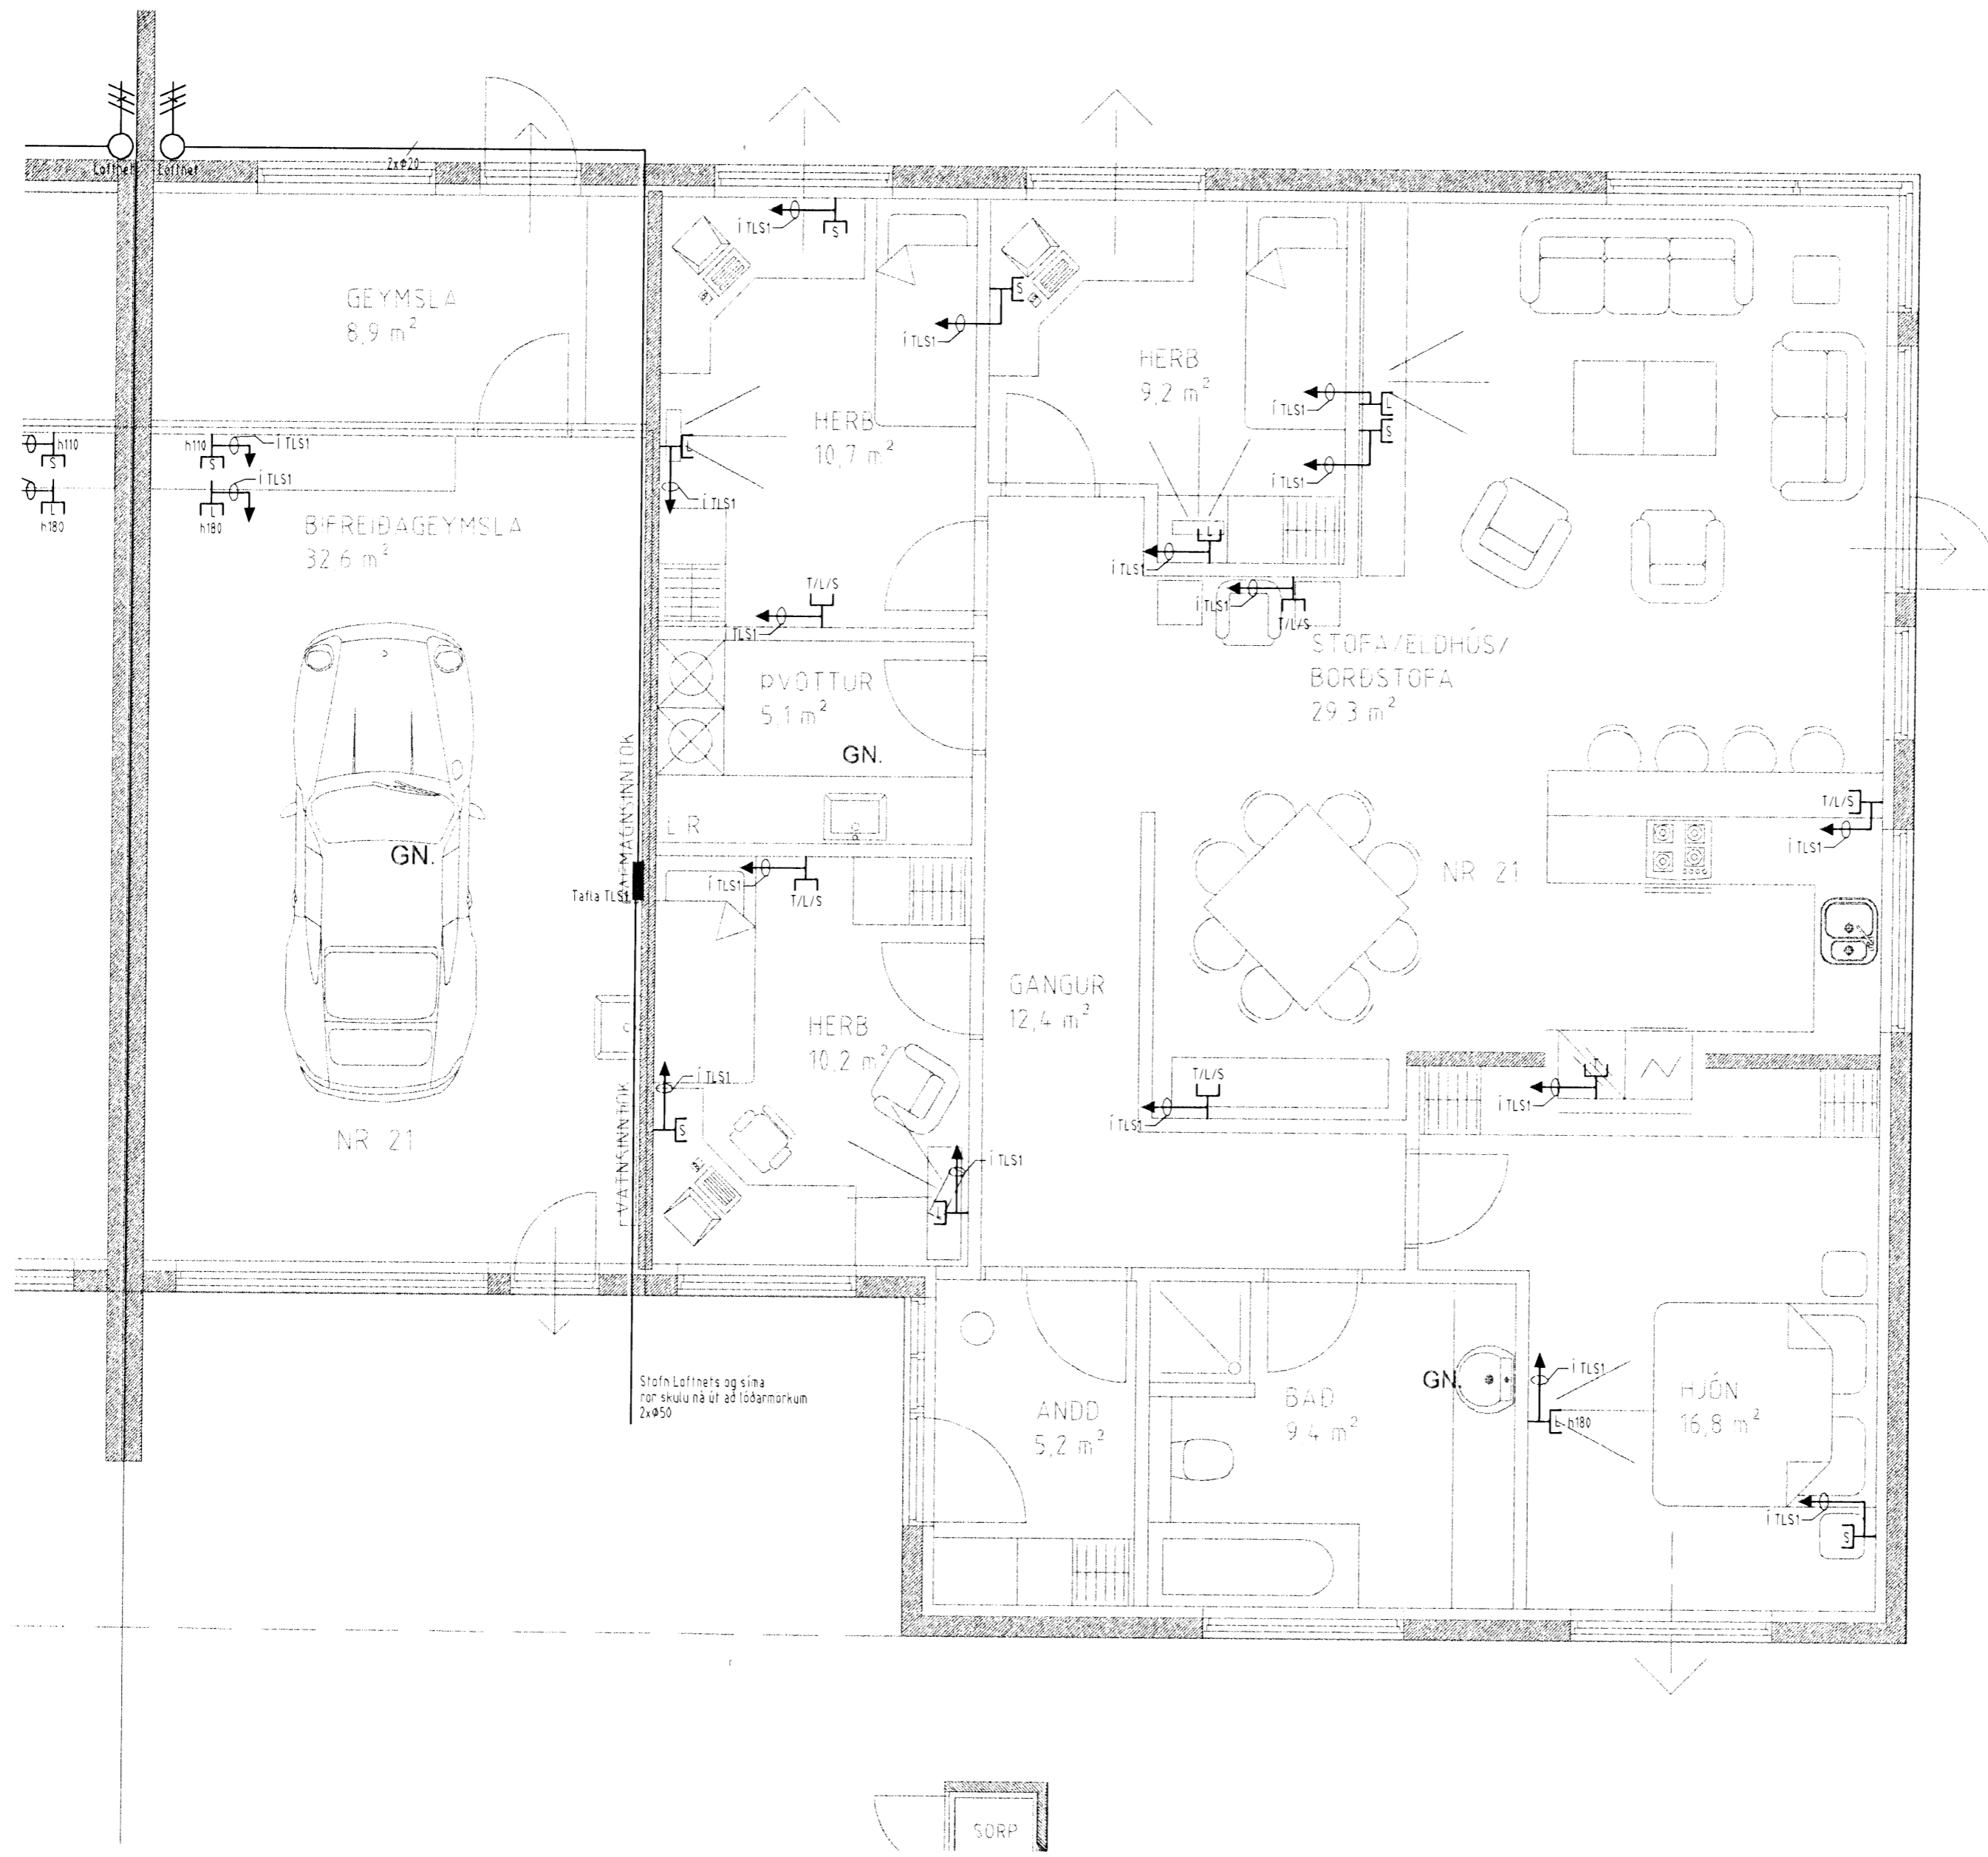

Verkheli
Klukkuvellir 21 - 221 Hafnarfirði
 Verkhloti/Verknúmer
Smáspenna

Blað.nr. 3/5	Dags. 23.mai '08	Kvarði 1:50
-----------------	---------------------	----------------

Yfirfarið
 Hönnuður
SH/GMS
 Samræmingar hönnuður
 Breyting

Reykjavíkurvegi 60 220 Hafnarfirði
 kt. 700402-5090
 Sími 565 1846, fax 565 0940 gsm 898 0970
 http://www.munus.is, e-mail munus@munus.is
 Hönnuður Sigurjón Harðarson, kt. 060361-2749

8 7 6 5 4 3 2 1