

8

1

1

1


3

2

1

1

1

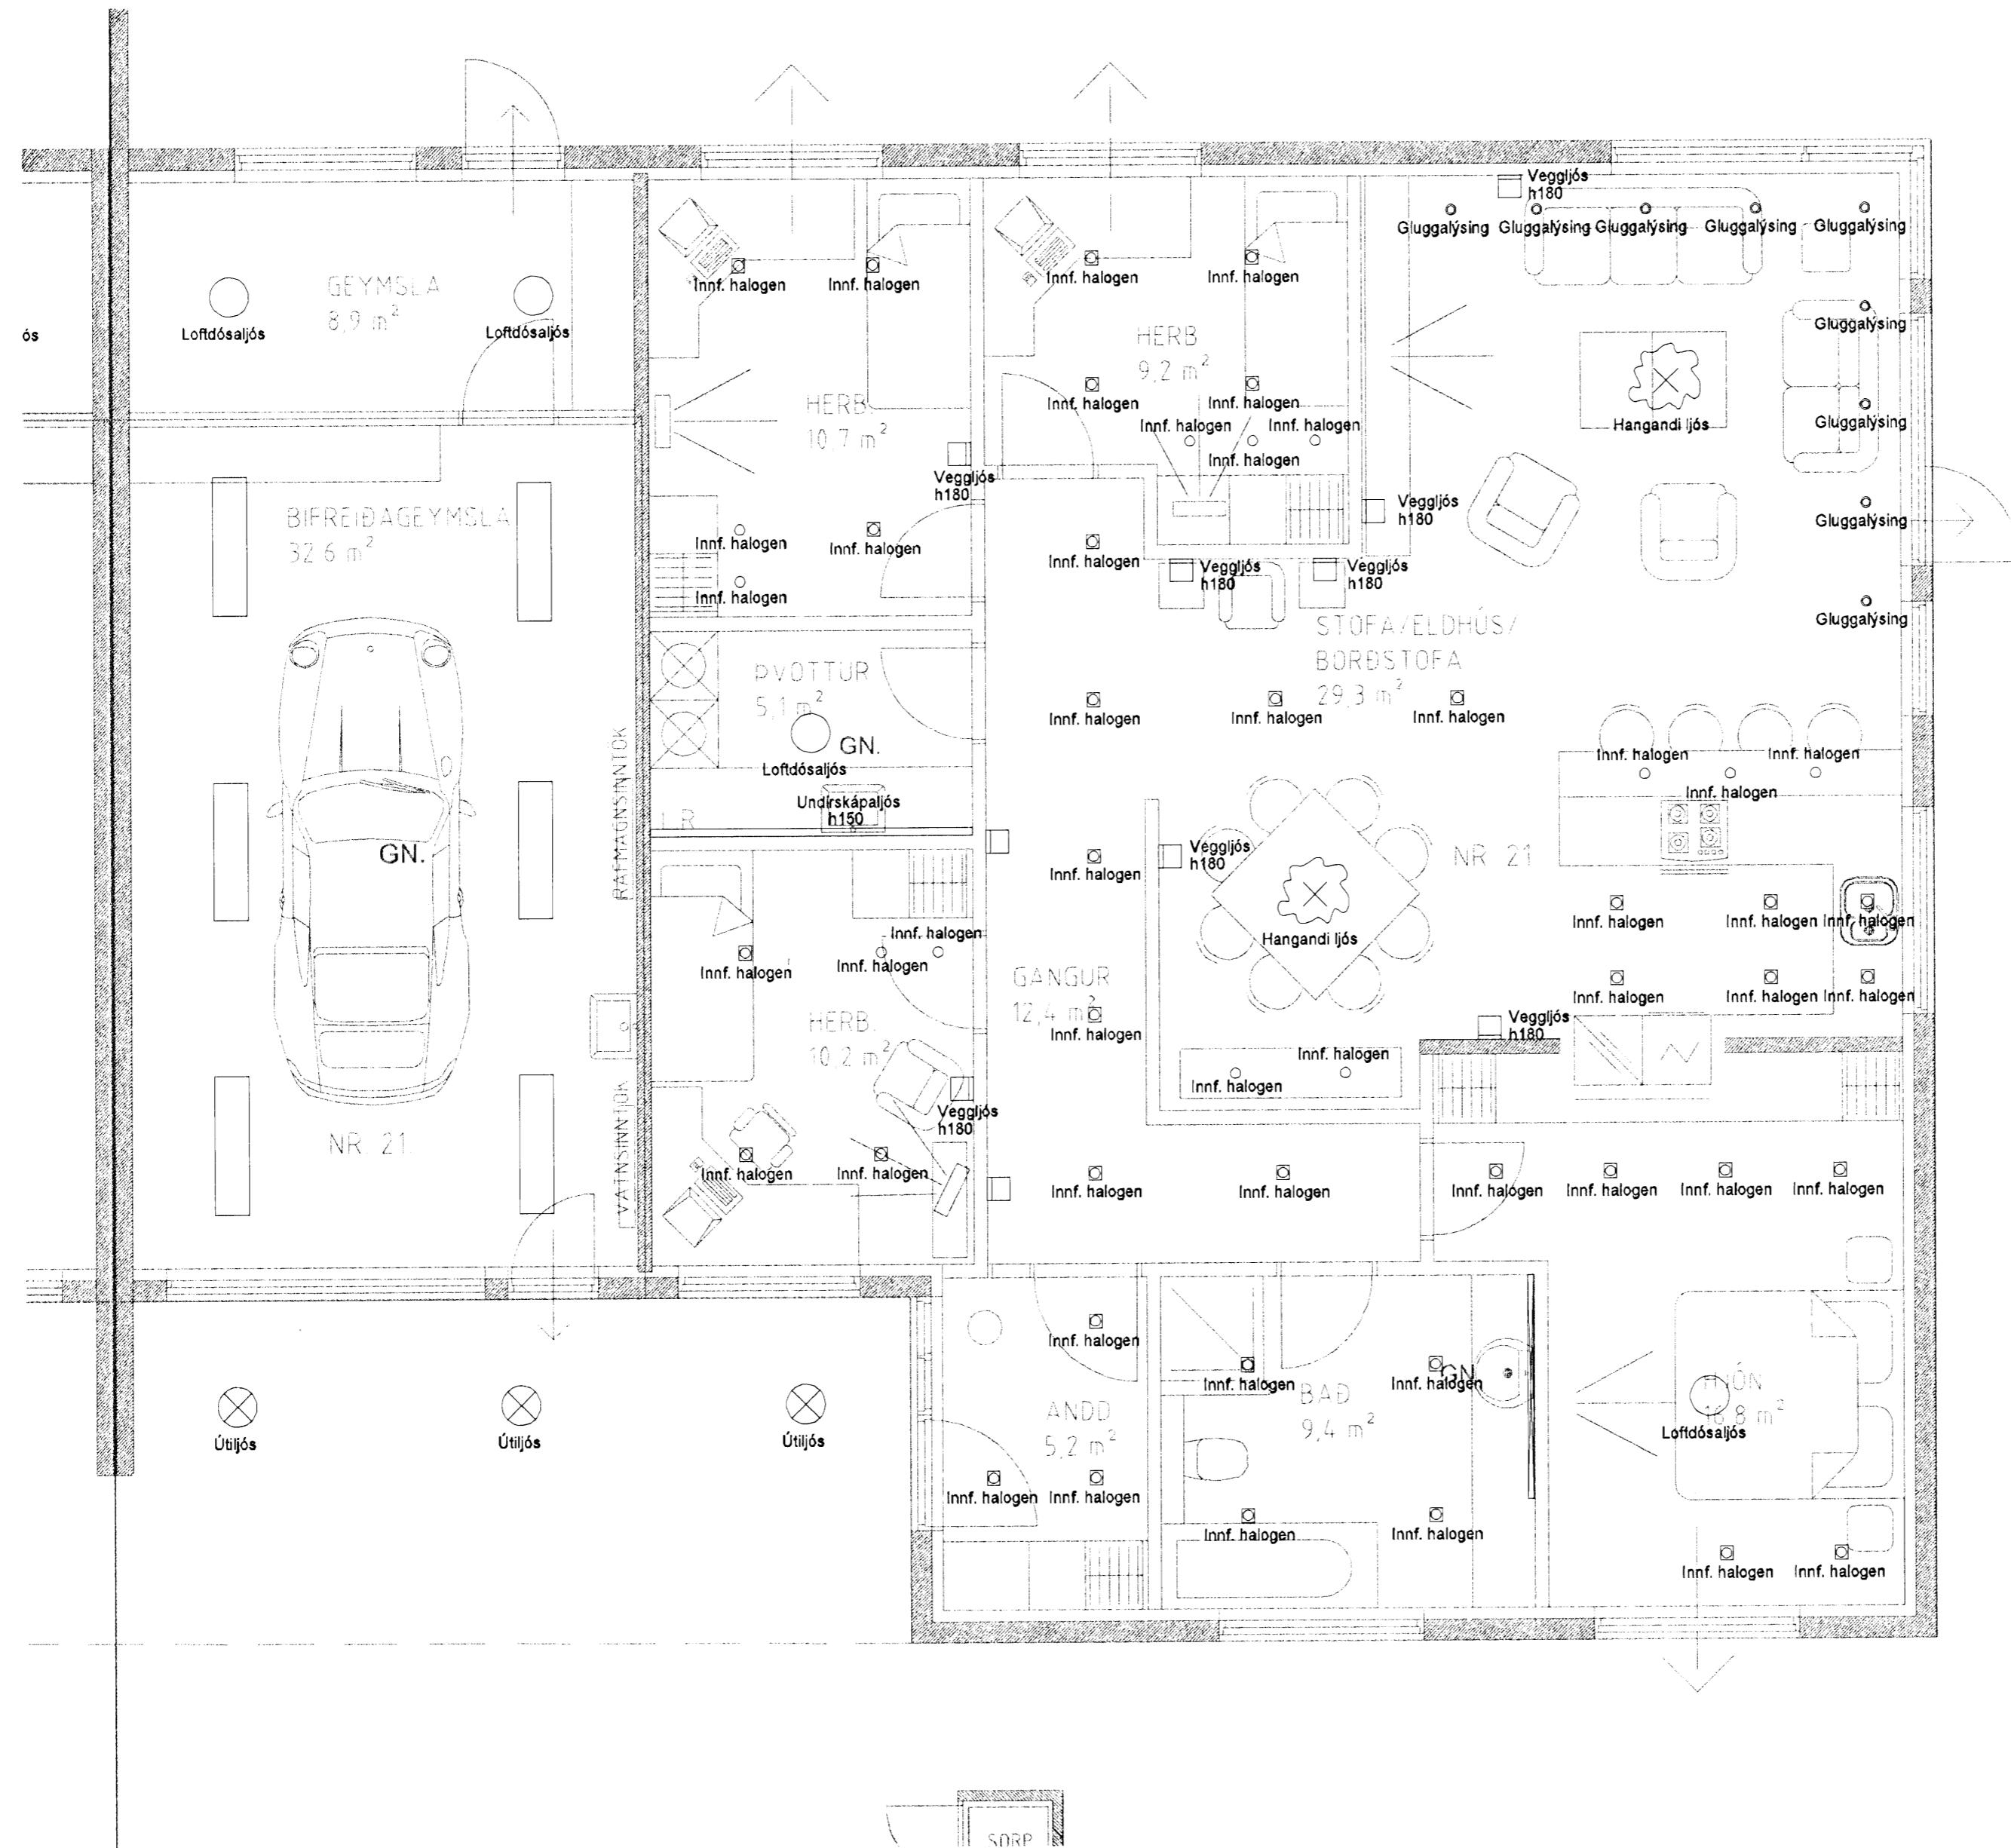

Verkheiti
Klukkuvellir 21 - 221 Hafnarfjörður

Verkhluti/Verknümer

Verhältnisse von

Lampaplan

Blað.nr.	Dags.	Kvarði
4/5	23.maí '08	1:50

Yfirfarið

Hönnuður

SH/GMS

1



Reykjavíkurvegi 60 220 Hafnarfjörður
kt 700402-5090
Sími 565 1846, fax 565 0940 gsm 898 0970
<http://www.munus.is>, e-mail munus@munus.is
S. Hördumáni Sigurður Þórhólfur Harðarson kt. 060361-2749

8

24

1

1

10

2

1