

8

7

6


5

4

3

2

1

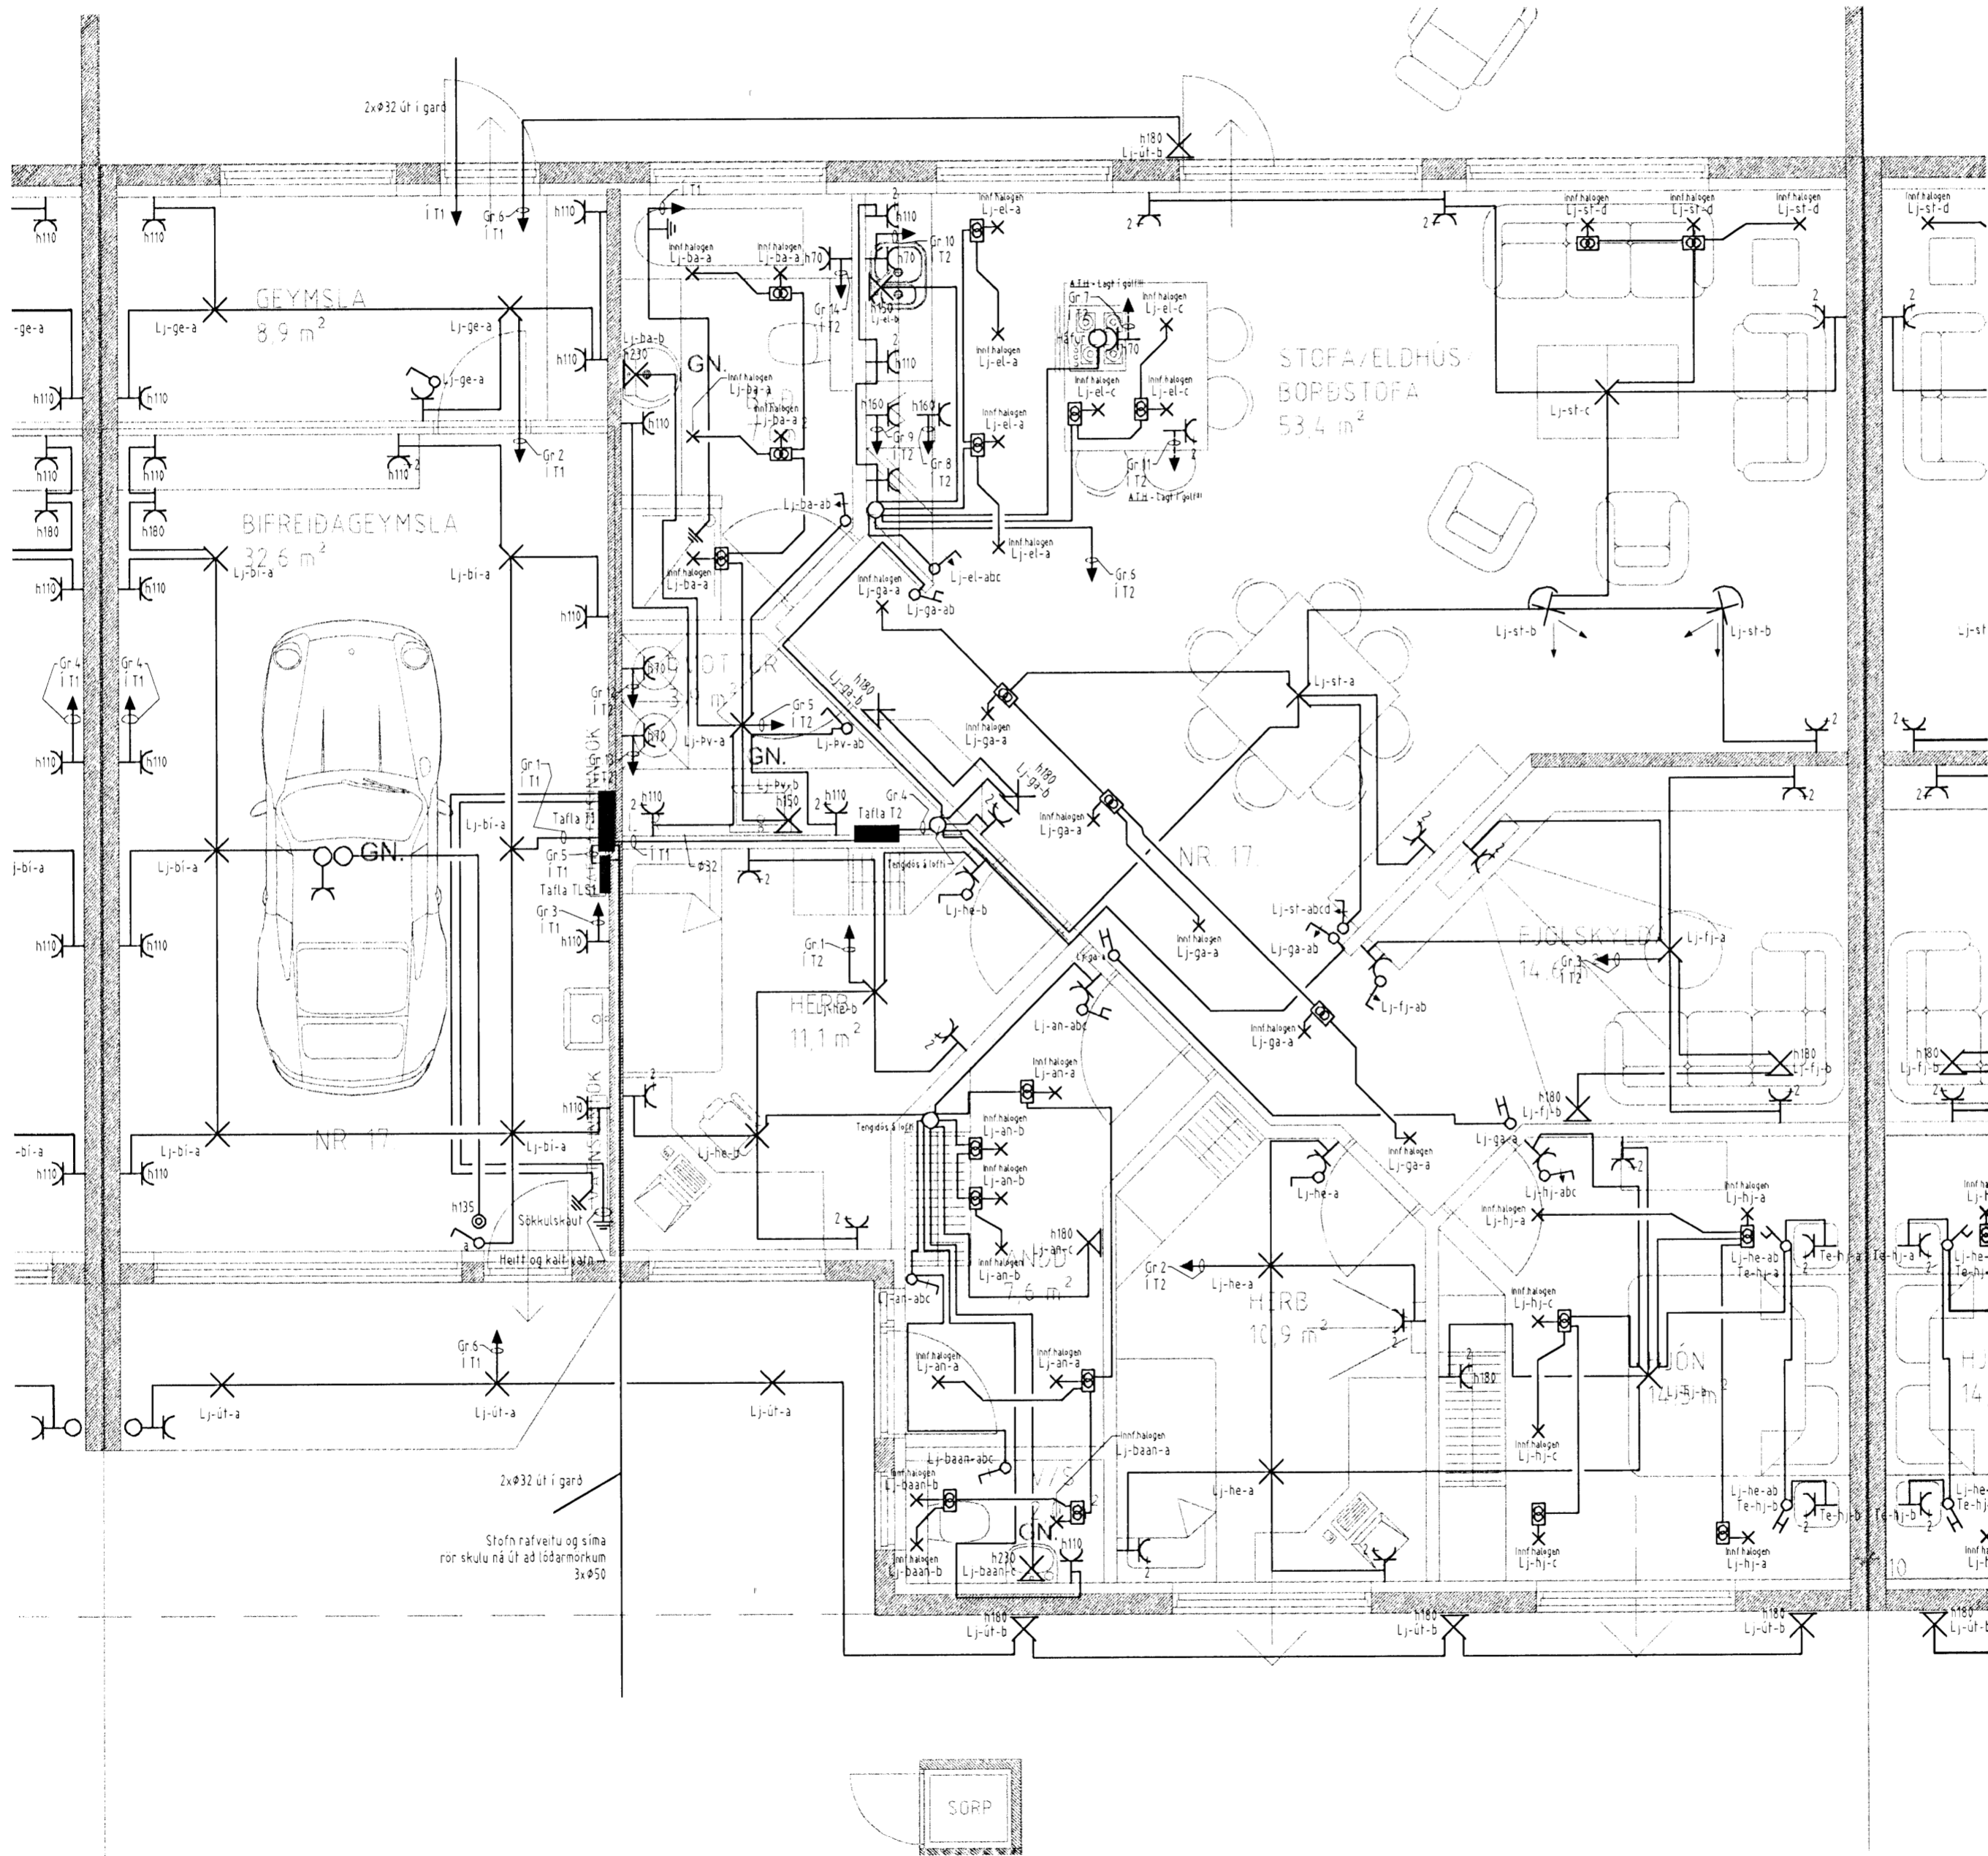

Verkefni		
Klukkuvellir 17 - 221 Hafnarfirdi		
Verkhlut/Verknúmer		
Rafagnir		
Blað nr.	Dags.	Kvarði
2/5	23. maí '08	1:50
Yfirfarið		
Hönnuður		
SH/GMS		
Samræmingar hönnuður		
Breyting		

Reykjavíkurvegi 60 220 Hafnarfirdi
 tlf 700402-5090
 Sími 565 1846, fax 565 0940 gsm 898 0970
 http://www.munus.is, e-mail munus@munus.is
 munus Hönnuður Sigurjón Harðarson, kt 060361-2749

