



8 7 6 5 4 3 2 1

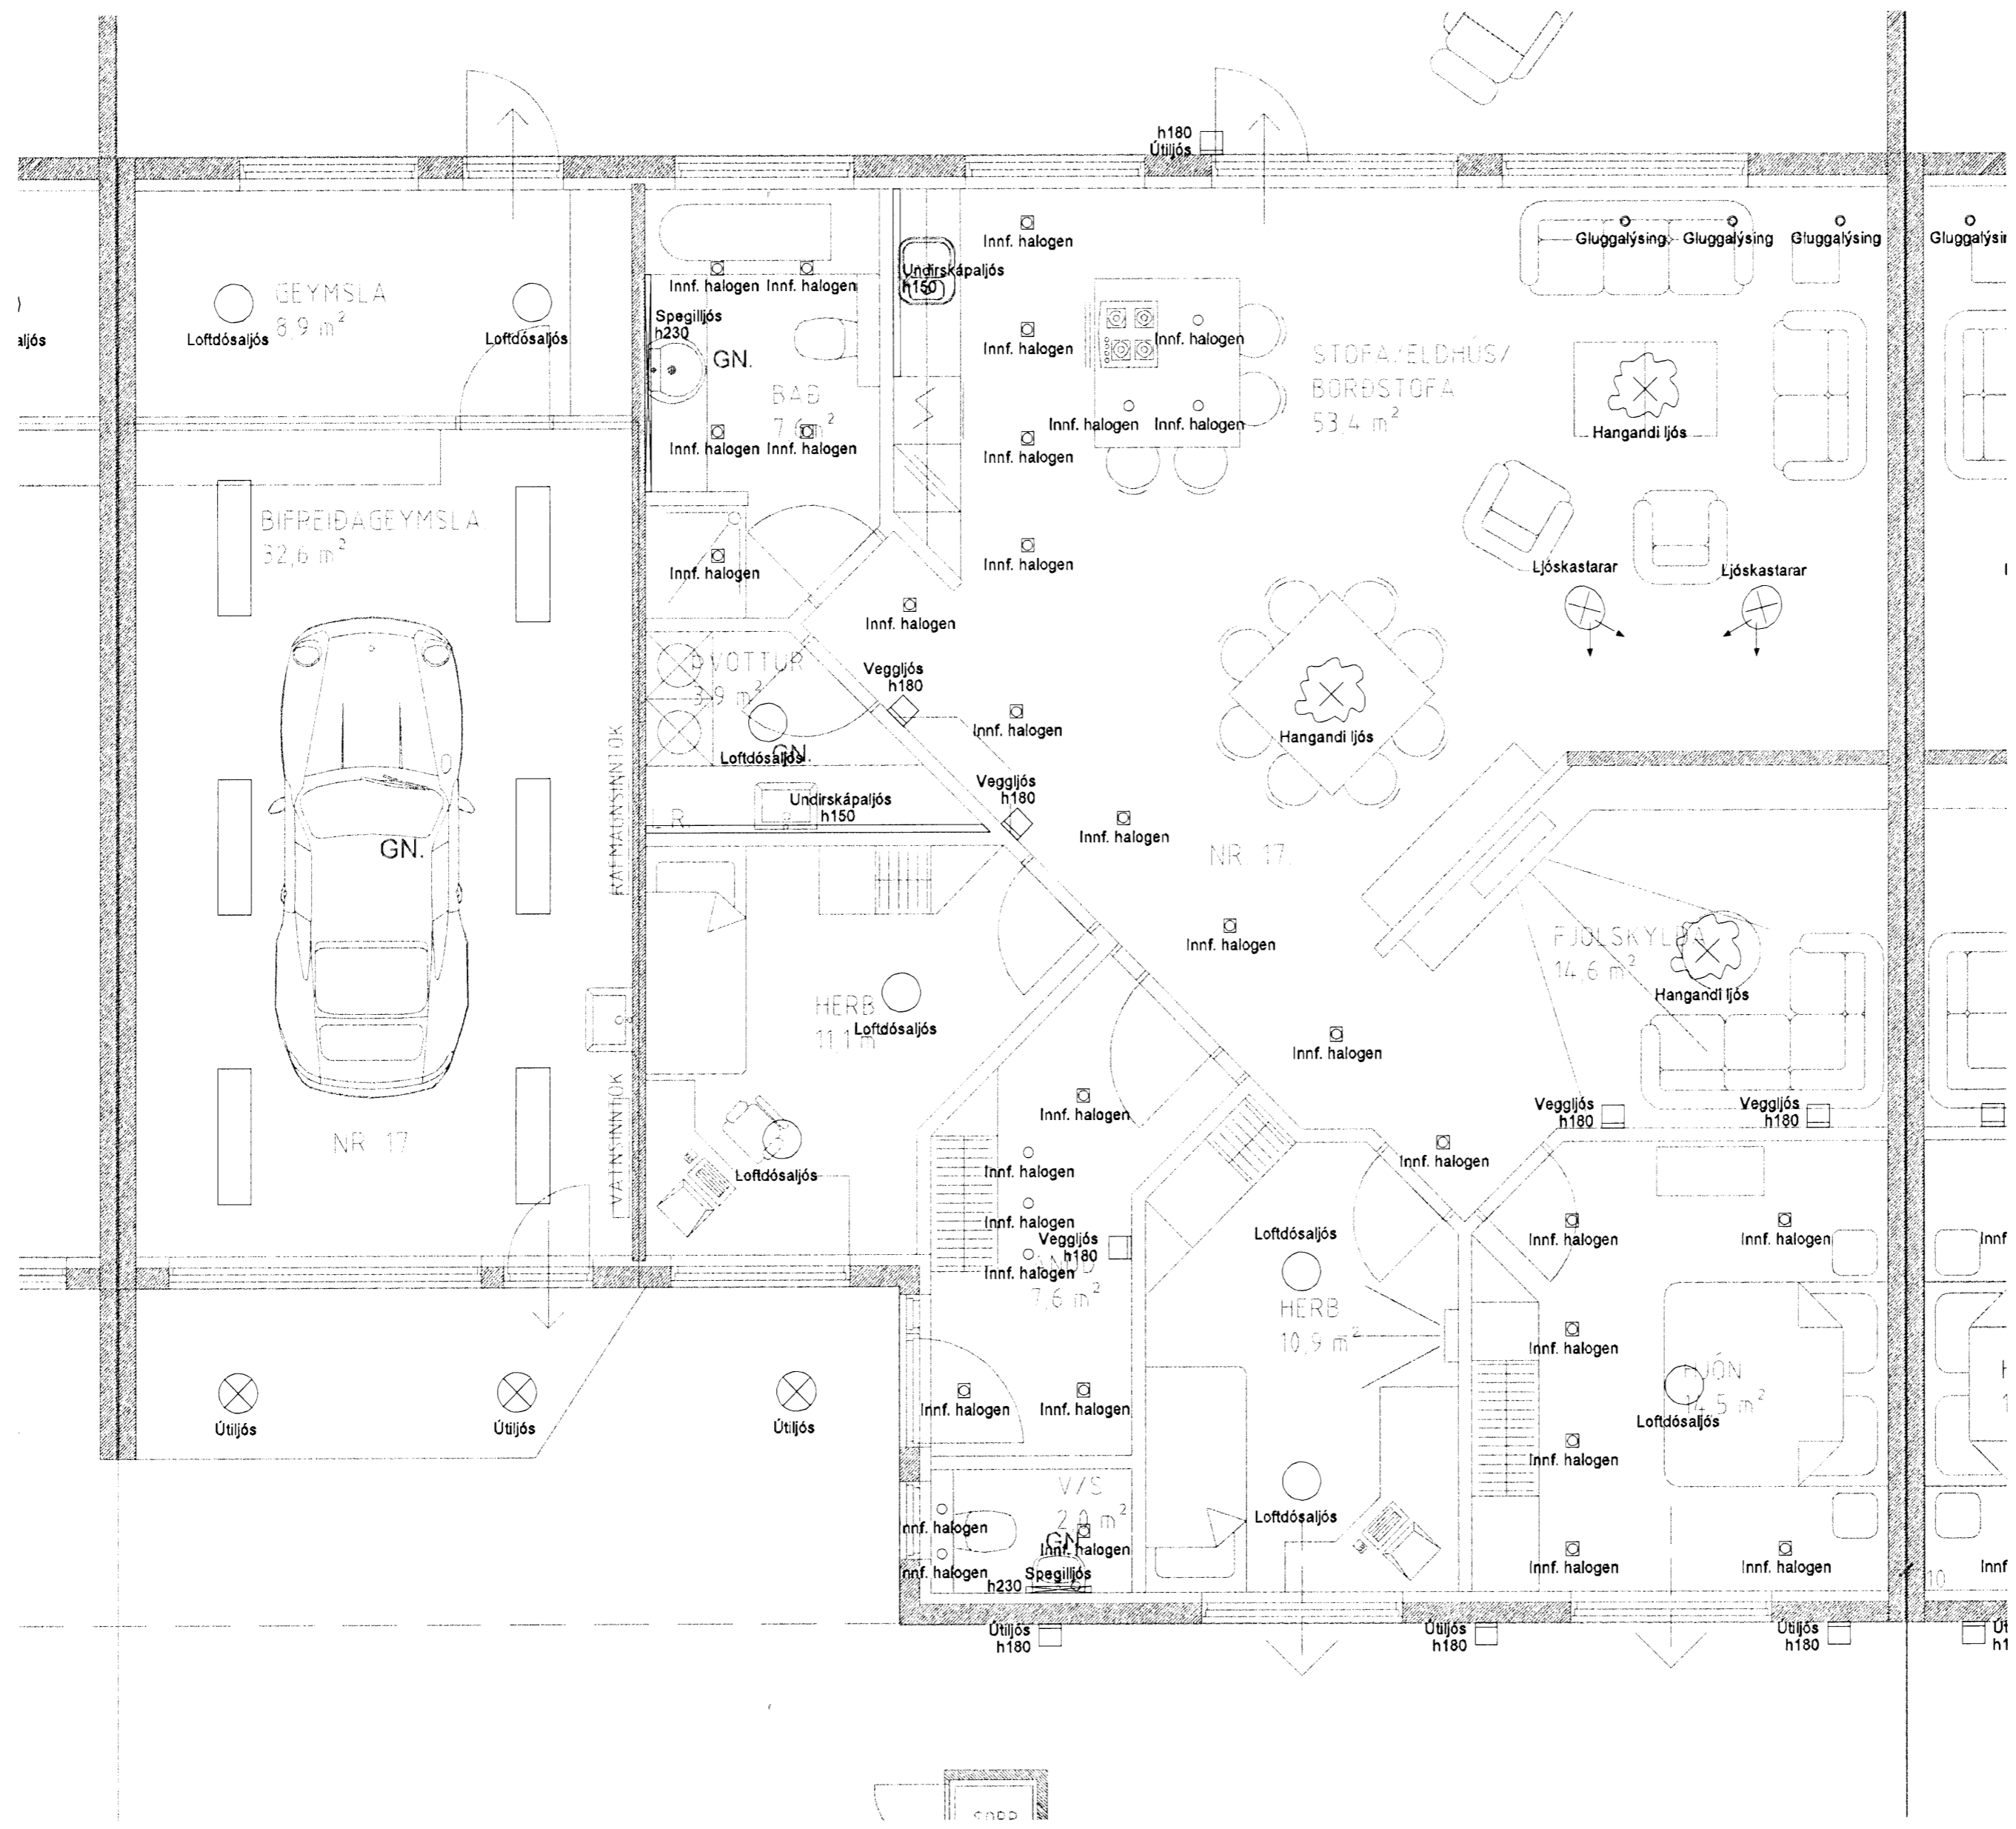

Verkheiti Klukkuvellir 17 - 221 Hafnarfirdi		
Verkhlut/Verknúmer Lampaplan		
Blað.n. 4/5	Dags. 23.mai '08	Kvarði 1:50
Yfirfarir		
Hönnuður <b>SH/GMS</b>		
Samræmingar hönnuður		
Breyting		
 Reykjavíkurvegi 60 220 Hafnarfirdi kt 700402-5090 Sími 565 1846, fax 565 0940 gsm 898 0970 http://www.munus.is, e-mail munus@munus.is Hönnuður Sigurjón Harðarson, kt. 060361-2749		

8 7 6 5 4 3 2 1