



Úr Gildi

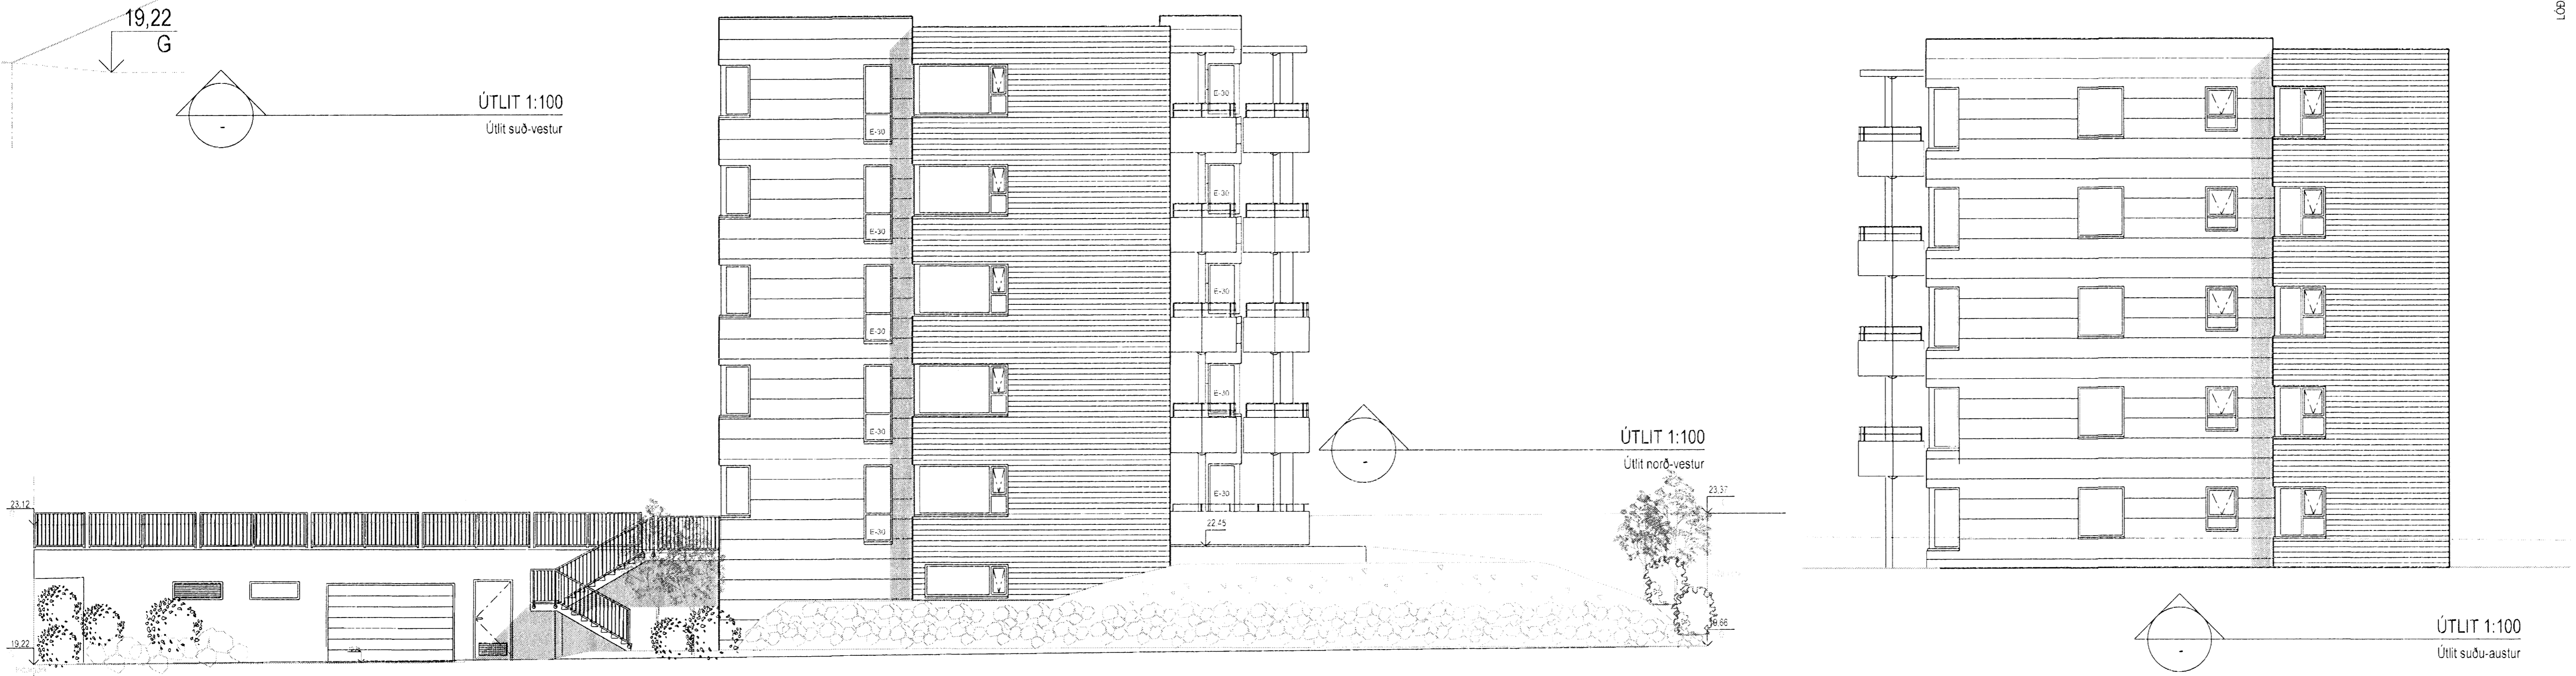

ÚTGÁFA	1	TEKJANÁM	1	ÍSAMBÝKKT	1	DAGS
SKEMMINGAR						

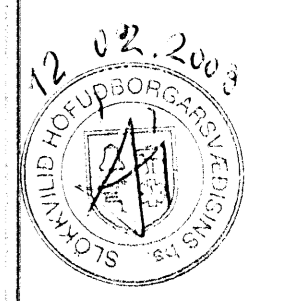

ASK Arkitektar
 Gersgötu 9
 101 Reykjavík
 Sími 515 0300
 Fax 515 0319
 www.asik.is



Aktaun aðbarnunnaðar
Sigurður Sigurðsson
 Sigurður Sigurðsson arkitekt FAL nr. 06077/8319

SKIPALÖN 7-9 Aðaltekningar Útlit	AKV. T. A1 1:100 TEKJANÁM SS DAGUR 11.02.2008 ÚTGÁFA
VERK NÚM. 0628	NUMER TEKJINGAR 10-31