


GRUNNMYND 5 HÆÐAR 1:50

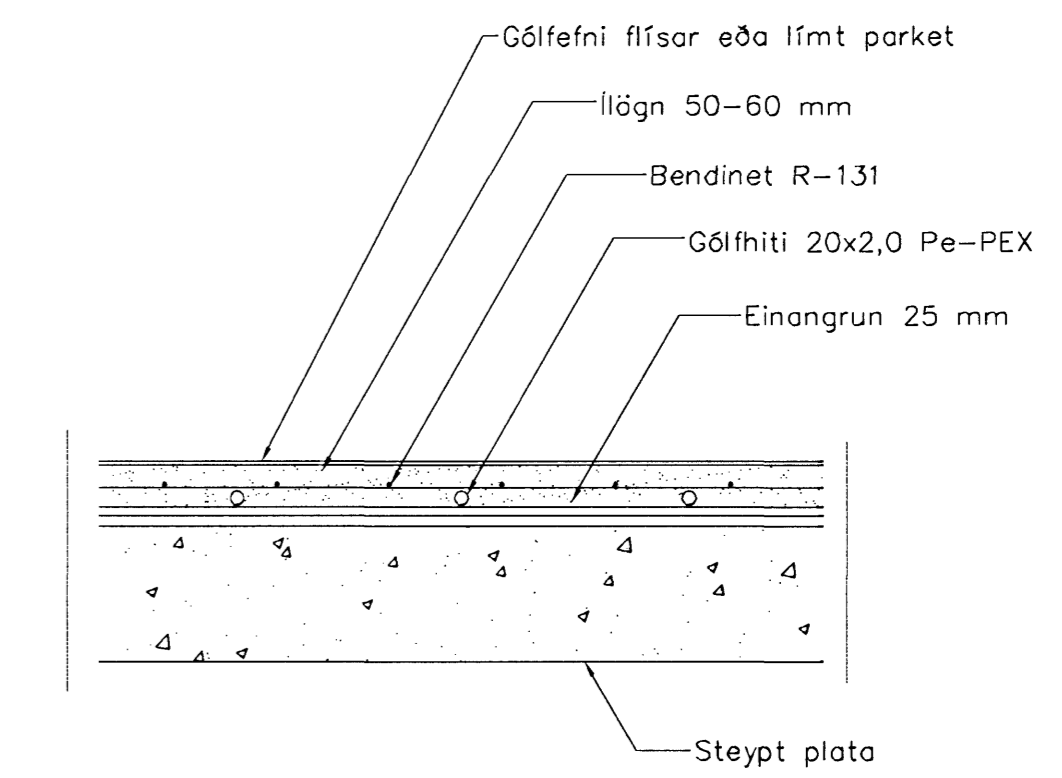

Gólfhiti snið, 1:10

GÓLFHITALAGNIR  
20x2,5 Pe-PEX c/c100 OG 150  
SJÁ SNIÐ

Br.	Dags.	Eðli breytinga	Sign
KIRKJUVELLIR 9 HAFNARFIRÐI GÓLFHITALAGNIR 5. HÆÐAR			
MKV. 1:50 1:20			
DAGS. JÚNÍ. 2006			
VERK NR. 2509			
TEIKN. NR. 2-20			
HANNAÐ SIG. ÞORLEIFSS. KT. 241148-3009			
TEIKNAD G.H.			
TEIKNAD			
TÆKNIJÓNUSTA SIGURDAR ÞORLEIFSSONAR ehf STRANDGÖTU 11 220 HAFNARFIRÐI Sími 555-4255 FAX 565-2875 E-mail taeknitjonusata@islandia.is kt. 440693-2539			