


GRUNNMYND 4 HÆÐAR 1:50

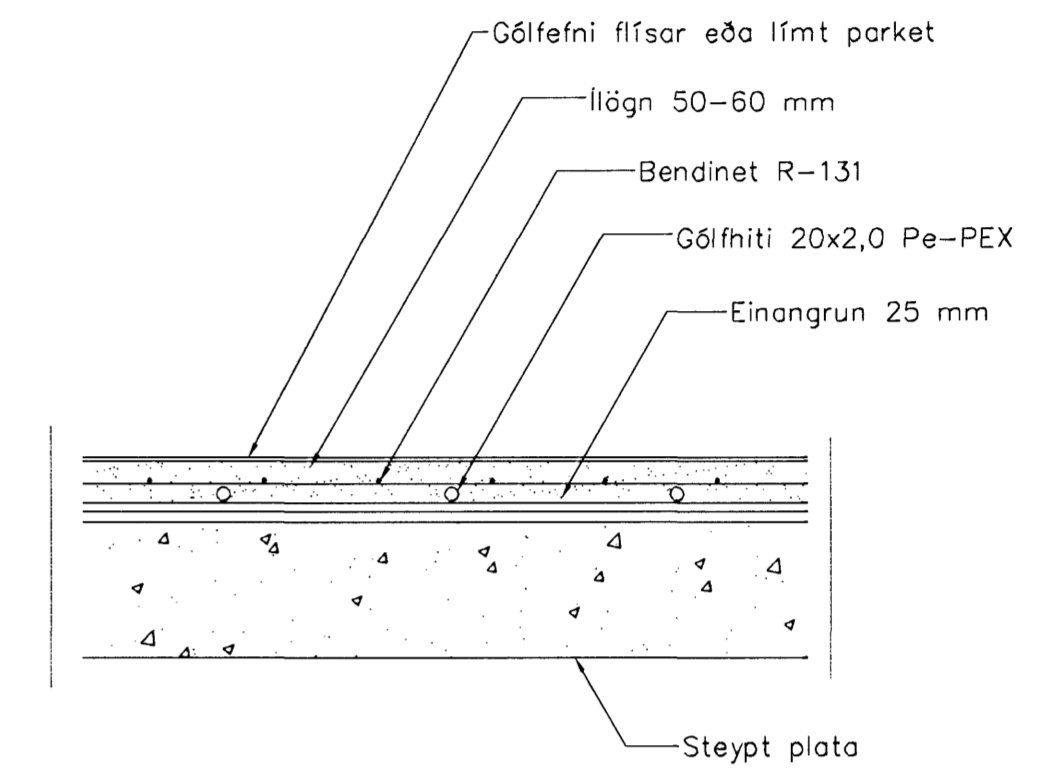

Gólfhiti snið, 1:10

GÓLFHITALAGNIR  
 20x2,5 Pe-PEX c/c100 OG 150  
 SJÁ SNIÐ

Br.	Dags.	Eðli breytinga	Sign
KIRKJUVELLIR 9 HAFNARFIRÐI GÓLFHITALAGNIR 4 HÆÐAR 23 JUL 2006			
MKV. 1:50 1:20			
DAGS. JÚLI. 2006			
VERK NR. 2509			
TEIKN. NR. 2-19			
HANNAD SIG. ÞORLEIFSS. KT. 24148-3009			
TEIKNAD G.H.			
YFIRFARID			
<b>TEKNIÞJÓNUSTA</b> SIGURDAR ÞORLEIFSSONAR ehf STRANDGÖTU 11 220 HAFNARFIRÐI Sími 555-4255 FAX 565-2875 E-mail taeknihjonusta@islandia.is kt. 440693-2539			