


GRUNNMYND 1 HÆÐAR 1:50

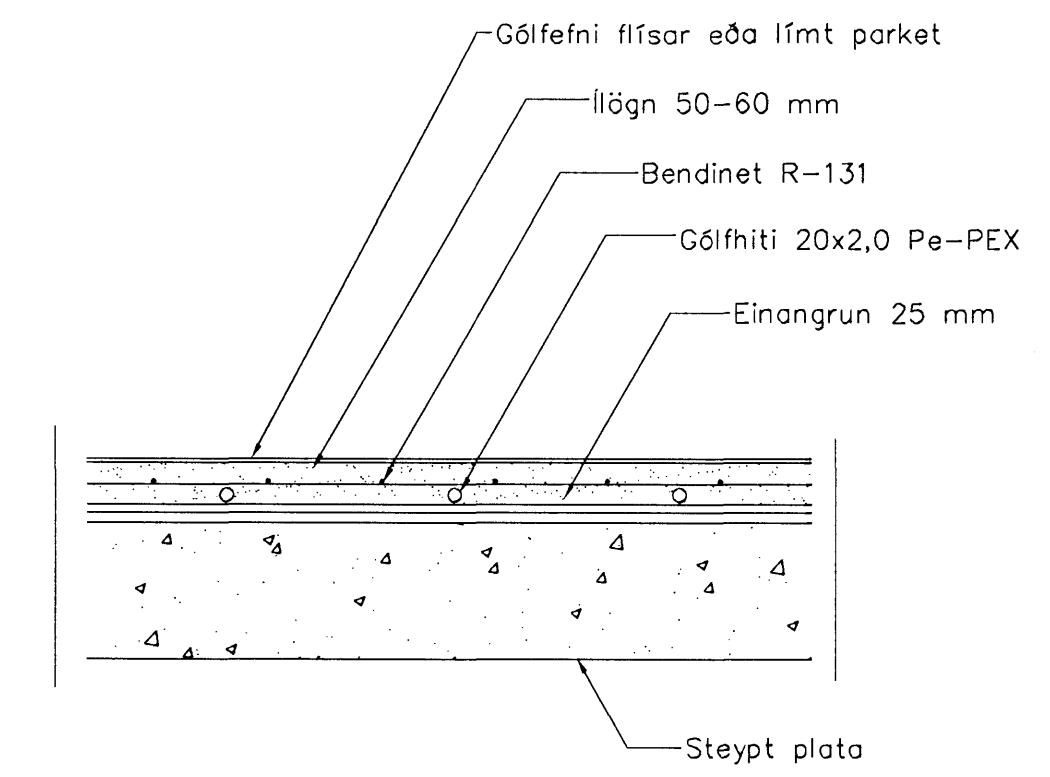

Gólfhiti snið, 1:10

GÓLFHITALAGNIR  
20x2,5 Pe-PEX c/c100 OG 150  
SJÁ SNIÐ

Br.	Dags.	Eðli breytinga	Sign
KIRKJUVELLIR 9 HAFNARFIRDI			
GÓLFHITALAGNIR 1. HÆÐAR			
MKV. 1:50 1:20			
DAGS. NÓV. 2005			
VERK NR. 2509			
TEIKN. NR. 2-16			
HANNAD SIG. ÞORLEIFSS. KT. 241148-3009			
TEIKNAD G.H.			
YFIRFARIÐ			
<b>TÆKNIÞJÓNUSTA</b> SIGURDAR ÞORLEIFSSONAR ehf STRANDGÖTU 11 220 HAFNARFIRDI Sími 555-4255 FAX 565-2875 E-mail taeknihjonusta@islandia.is kt: 440693-2539			