

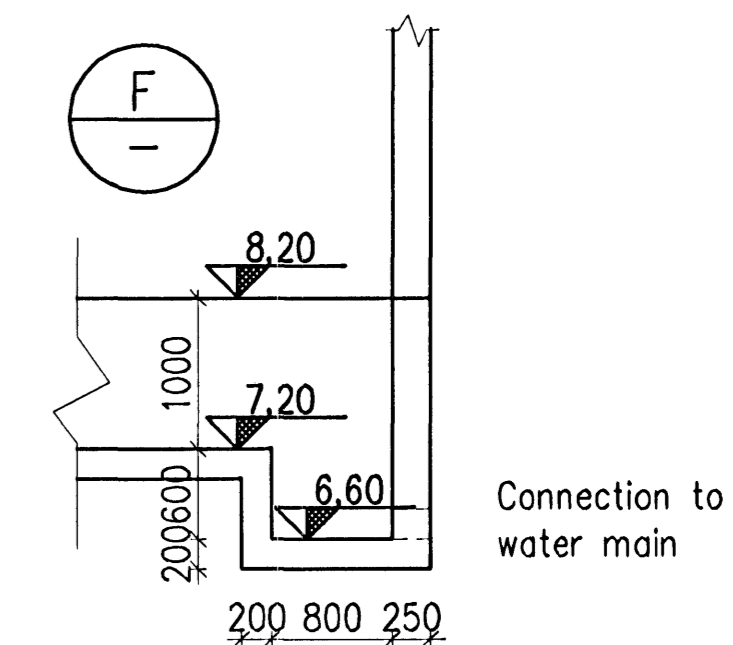


Format A1 (841x594 mm) is 20 mm outside of this frame

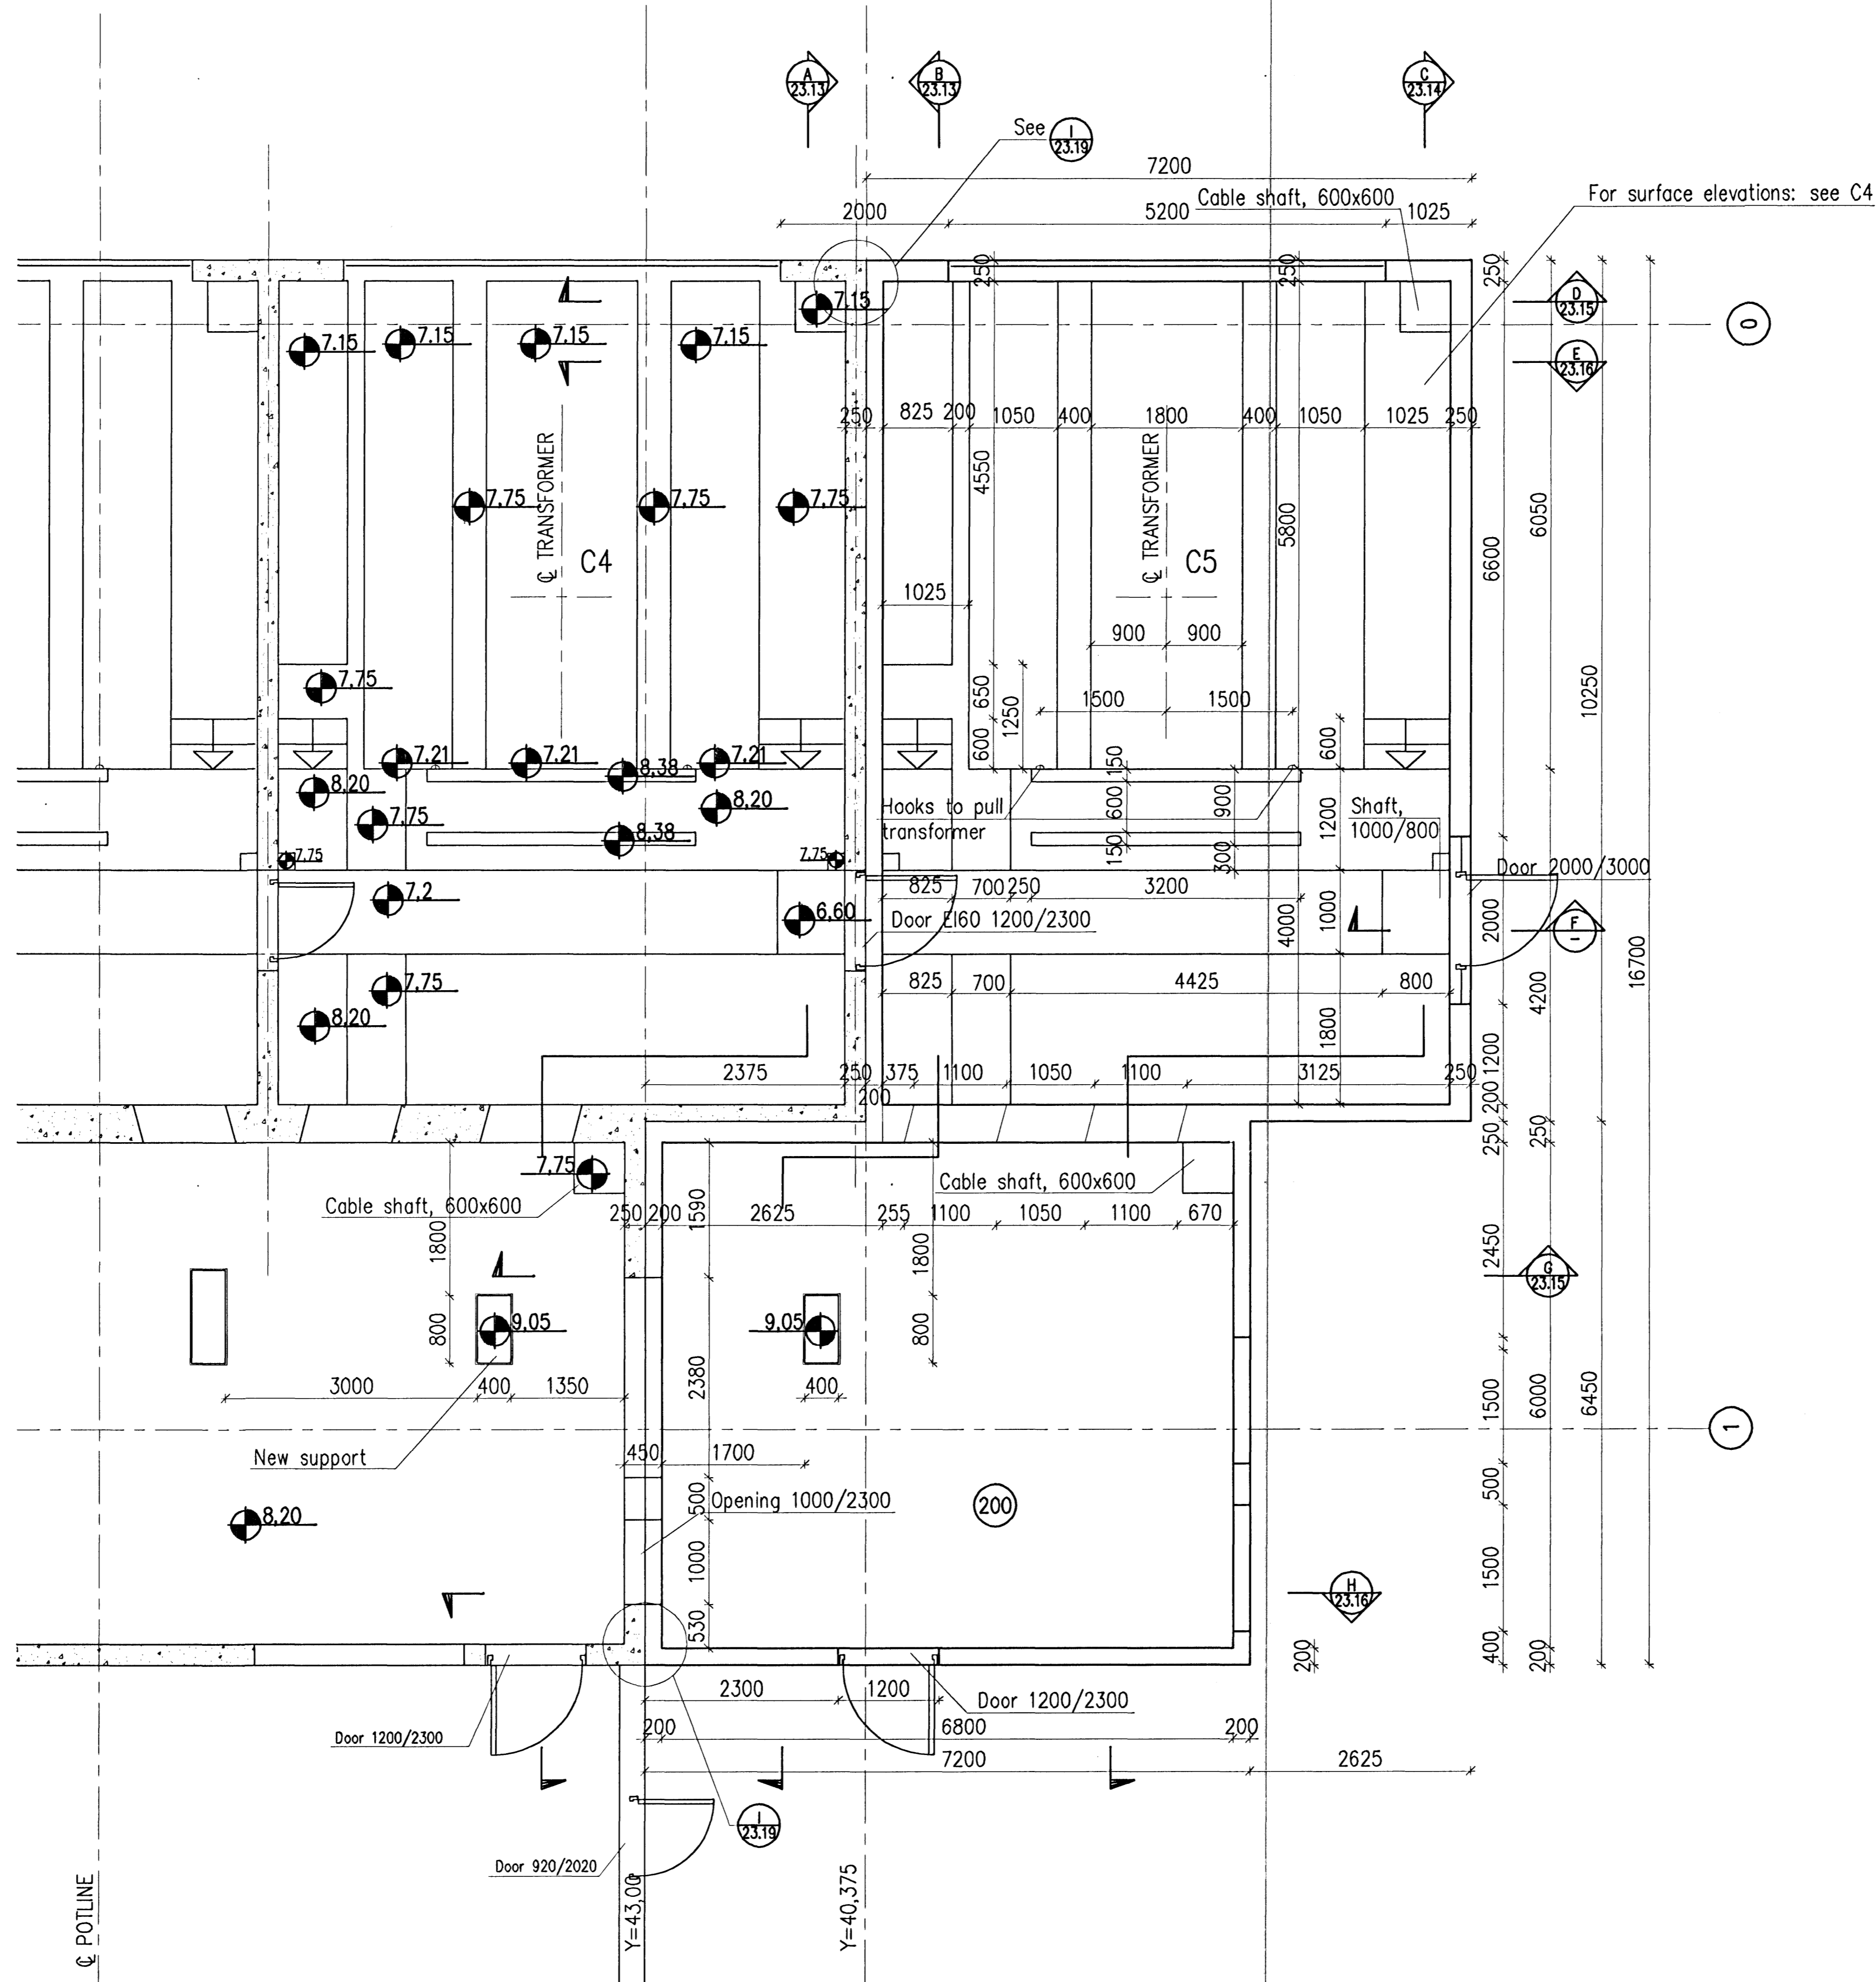

12 JUL 2005

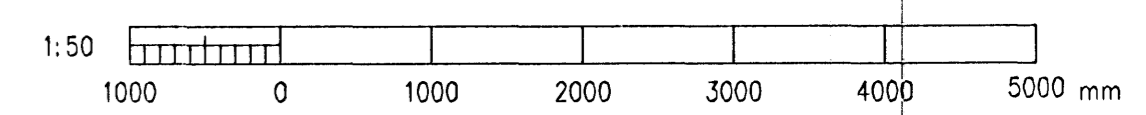

K:\2003.01\10\23-III-rec\Teikn\Matteikningar\2311.dwg

Skýringar:
Explanations:

VST Verkfæðistofa
Sigurður Thoroddson hf.
Ardale 4, 108 Reykjavík Sími: 589 3000 Fax: 589 3010

Breyt. / Rev.	Breyting / Revision	Dags. / Date	Samb. / Approved	Notk. heimil. / Released
Tilvitning nr. ISAL / Ref. drawing no. of ISAL		Samsetning nr. ISAL / Assembly drawing no. of ISAL		

This drawing is the property of the Alcan Iceland Ltd. and handed out for personal use only. It may neither be copied nor made available to others without permission of the Alcan Iceland Ltd. The receiver is liable for any misuse.

Fjöldi stykkja / Number of pieces	Hútur / Object	Atriði / Item	Efni / Material	sg. stik / Weight	Ítalgi / Held	Althugssemi / Remarks
IV III II I	POTROOM 3 - Mhl. 97					
	RECTIFIER BUILDING, EXTENTION					
	FORMWORK, BOTTOMSLAB					
	VST					
	ISAL					
	ALCAN PRIMARY METAL EUROPE					
	IS-222 Hafnarfordur					
	APRIL 2005					

186705