


No reinforcement bars allowed
 Reinforcement bars to be isolated
 Minimum distance = 10mm

Byggingaráttir / Byggingarfráfarir
 12 JULÍ 2005

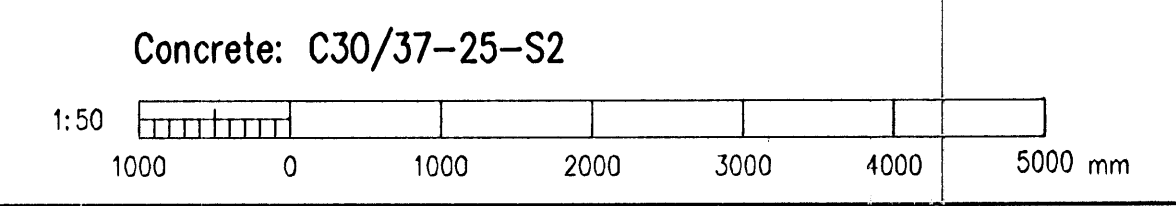

K:\2003.01\10\23-III-rec\Teikn\Jarnateikningar\2324.dwg

Skýringar:
Explanations:

Brýtl. Rev.	Brýting Revision	Dags. Date	Samþ. Approved	Nösk heiml. Released

Tek. teikningar nr. ISAL Ref. drawing no. of ISAL

Samsetn. teikningar nr. ISAL Assembly drawing no. of ISAL

VST Verkfæðistofa
 Sigurðar Thoroddsen hf.
 Ásna 4, 108 Reykjavík Sími: 548 3000 Fax: 548 3010

This drawing is the property of the Alcan Iceland Ltd. and handed out for personal use only. It may neither be copied nor made available to others without permission of the Alcan Iceland Ltd. The receiver is liable for any misuse.

Fjöldi stykkja Number of pieces	Hlutur Object	Afn. Item	Efni Material	eo. stik Weight (kg)	Ítalgi held bygnd	Athugasemdir Remarks
IV III II I	POTROOM 3 - Mhl. 97					
	RECTIFIER BUILDING, EXTENTION					
	REINFORCEMENT, SECTIONS D & I					
	VST					
	ALCAN PRIMARY METAL EUROPE					
	ISAL					
	Alcan Iceland Ltd					
	IS-222 Hafnarfordur					
	APRIL 2005					

Blað. A1
 Form. 4011
 Sko. 1189
 UB 30
 2003.0110 23.24 1
 186718