


Gólfhiti snið, 1:10

Samþykkt þann
22 SEP 2010
 Byggingafræðingur / náfrófi
 F.h. Hröifur S. Gunnlaugsson

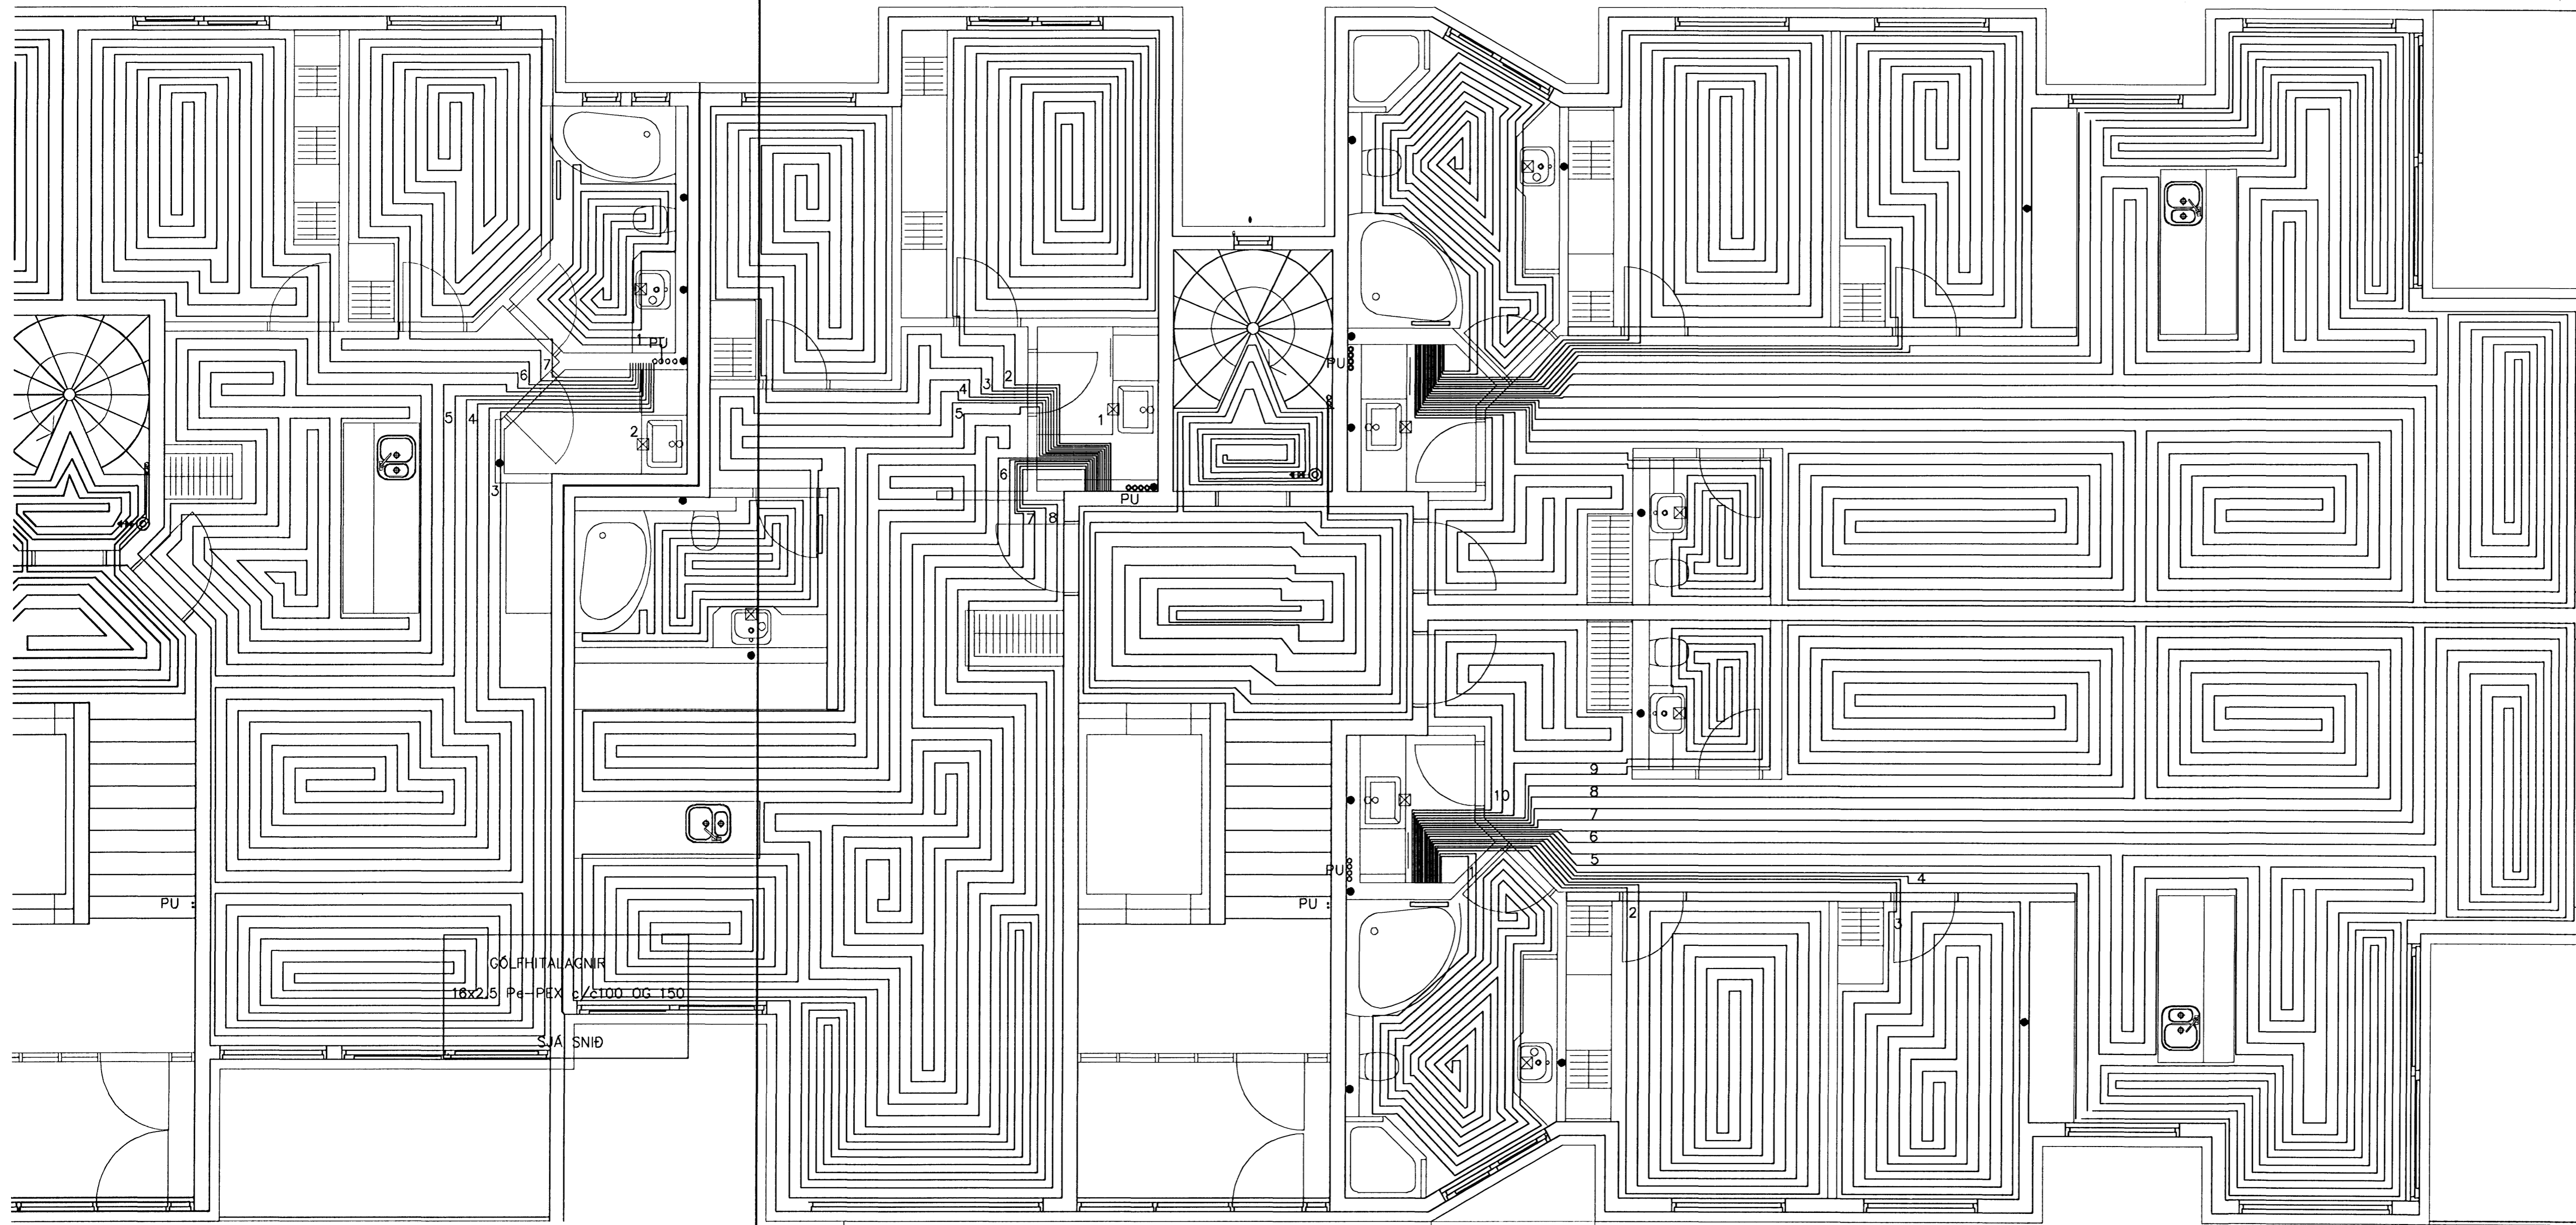

GÓLFHITALAGNIR
 16x2,5 Pe-PEX c/c100 OG 150
 SJA SNIÐ

LENGDIR GÓLFHITALAGNA
 ÍBÚÐIR 05

- S1 = ca 30.90m
- S2 = ca 9.40m
- S3 = ca 88.00m
- S4 = ca 87.40 m
- S5 = ca 91.70 m
- S6 = ca 84.20 m
- S7 = ca 73.70 m

LENGDIR GÓLFHITALAGNA
 ÍBÚÐIR 06

- S1 = ca 8.90m
- S2 = ca 91.30m
- S3 = ca 70.70m
- S4 = ca 55.10 m
- S5 = ca 78.40 m
- S6 = ca 80.60 m
- S7 = ca 80.00 m
- S8 = ca 84.00 m

LENGDIR GÓLFHITALAGNA
 ÍBÚÐIR 07/08

- S1 = ca 63.70m
- S2 = ca 81.80m
- S3 = ca 76.30 m
- S4 = ca 90.10 m
- S5 = ca 79.80 m
- S6 = ca 88.60 m
- S7 = ca 87.40 m
- S8 = ca 87.80 m
- S9 = ca 34.70 m
- S10 = ca 28.00 m

Dags.	Eðli breytinga	Sign
NORÐURBAKKI 13-C HAFNARFIRÐI GÓLFHITI 1 HÆÐAR		
MKV.	1:50 1:20	
DAGS.	JÚNÍ, 2007	
VERK NR.	2601	
TEIKN. NR.	2-22	
HANNAD	SIG. ÞORLEIFSS. KT. 241148-3009	
TEIKNAD	G.H.	
YFIRFARIÐ		
TÆKNIJÓNUSTA SIGURDAR ÞORLEIFSSONAR ehf STRANDGÖTU 11 220 HAFNARFIRÐI Sími: 555-4255 FAX 555-2875 E-mail: taekni@jonusta.islandia.is kt: 440893-2539		