


GÓLFHITALAGNIR
 16x2.5 Pe-PEX c/c100 OG 150
 SJÁ 6NID

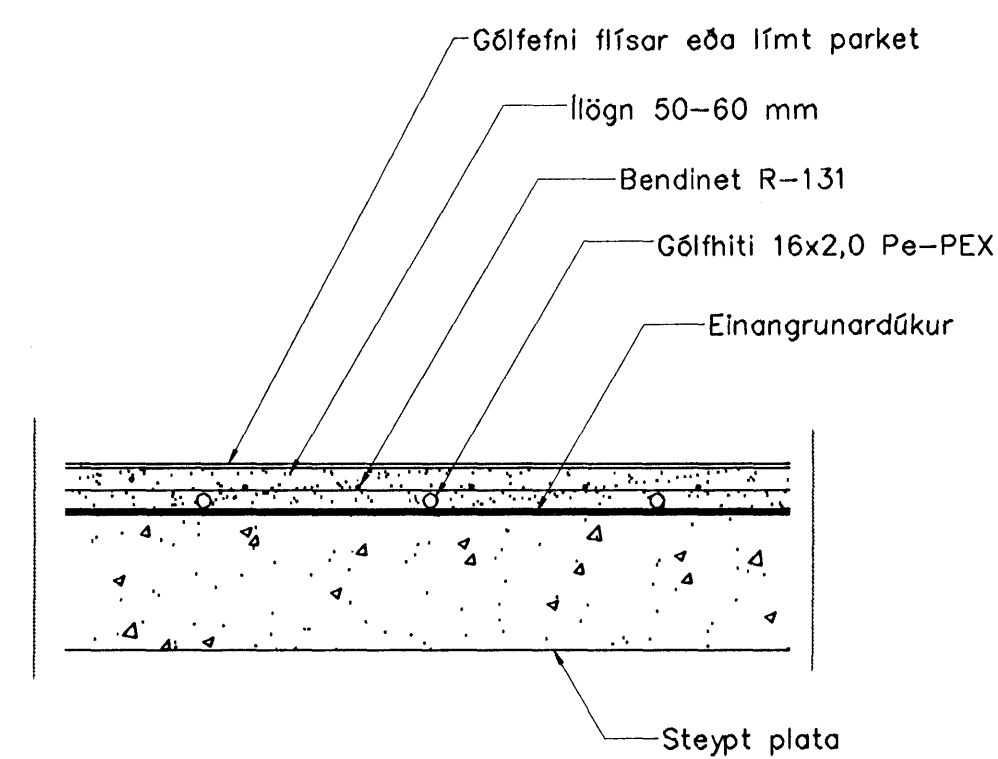

Gólfhiti snið, 1:10

Dags.	Eðli breytinga	Sign
NORÐURBAKKI 13 C HAFNARFIRÐI GÓLFHITI 2 HÆÐAR		
MKV.	1:50 1:20	
DAGS.	JÚNÍ 2007	
VERK NR.	2601	
TEIKN. NR.	2-23	
HANNAÐ	SIG. ÞORLEIFSS. KT. 241148-3009	
TEIKNAD	G.H.	
YFIRFARIÐ		
TÆKNIÞJÓNUSTA SIGURDAR ÞORLEIFSSONAR ehf STRANDGÖTU 11 220 HAFNARFIRÐI Sími 565-4285 FAX 565-2875 E-mail taeknihjonusta@islandia.is kt: 440693-2639		