


8 7 6 5 4 3 2 1

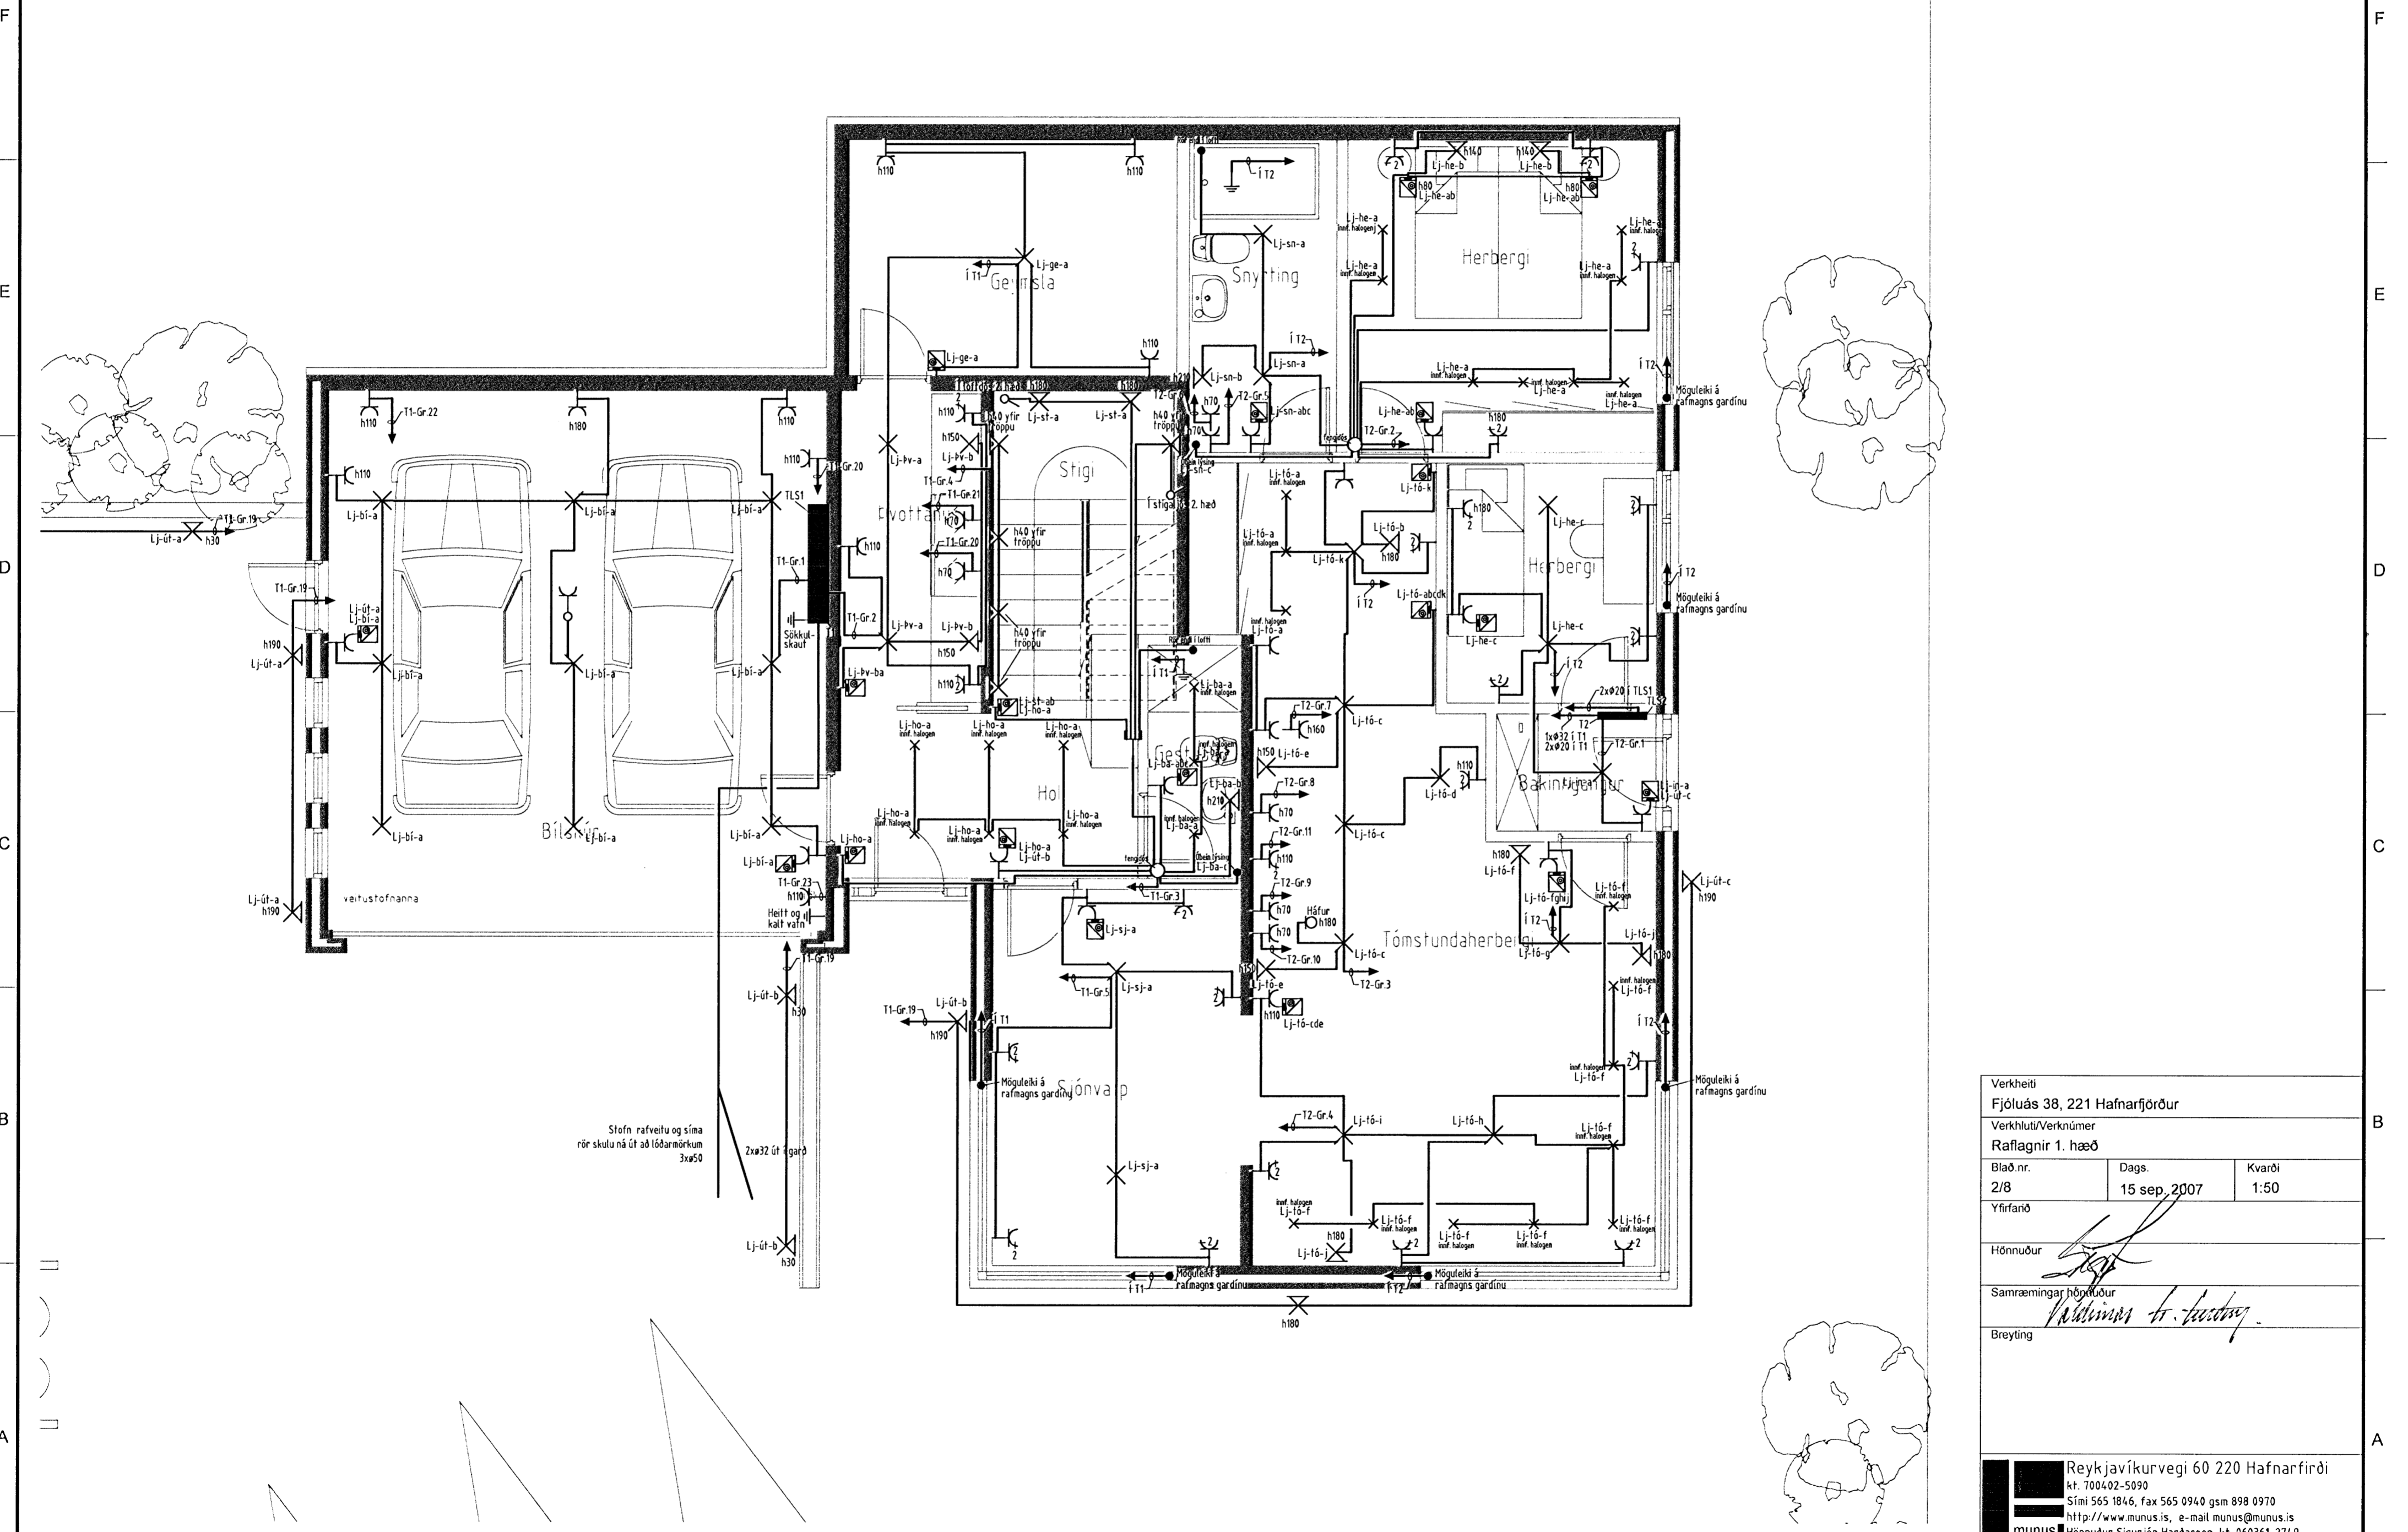

Verkheiti
Fjólúas 38, 221 Hafnarfjörður

Verkhluti/Verknúmer
Rafagnir 1. hæð

Blað nr. 2/8	Dags. 15 sep, 2007	Kvarði 1:50
-----------------	-----------------------	----------------

Yfirfanð

Hönnuður
[Signature]

Samræmingar hönnuður
[Signature]

Breyting

Reykjavíkurvegi 60 220 Hafnarfirði
kt. 700402-5090
Sími 565 1846, fax 565 0940 gsm 898 0970
http://www.munus.is, e-mail munus@munus.is
munus Hönnuður Sigurjón Harðarson, kt. 060361-2749