
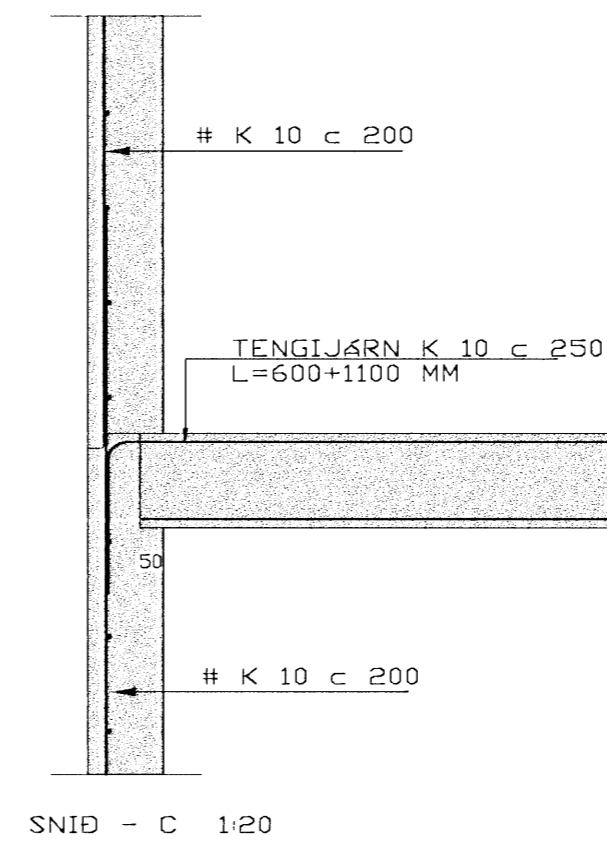
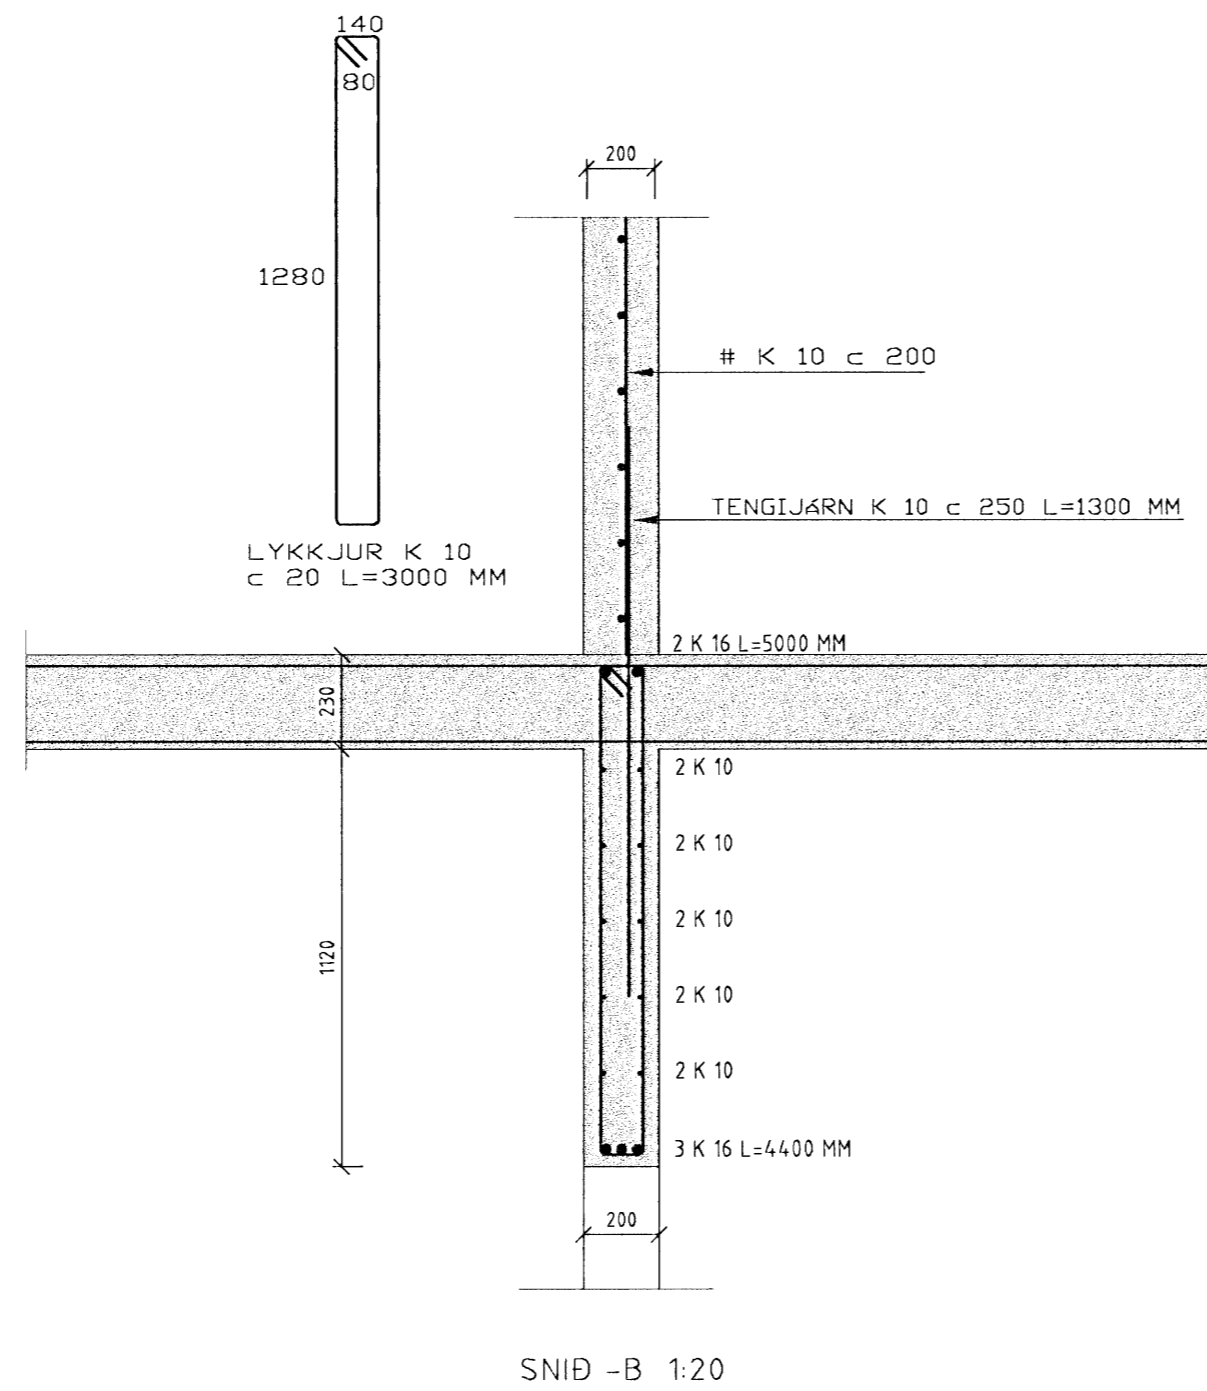


Samþykkt þann
 26 FEB. 2008
 Byggingarfulltrúinn í Hafnarfirði
 F.h. Hrölfur S. Gunnlaugsson

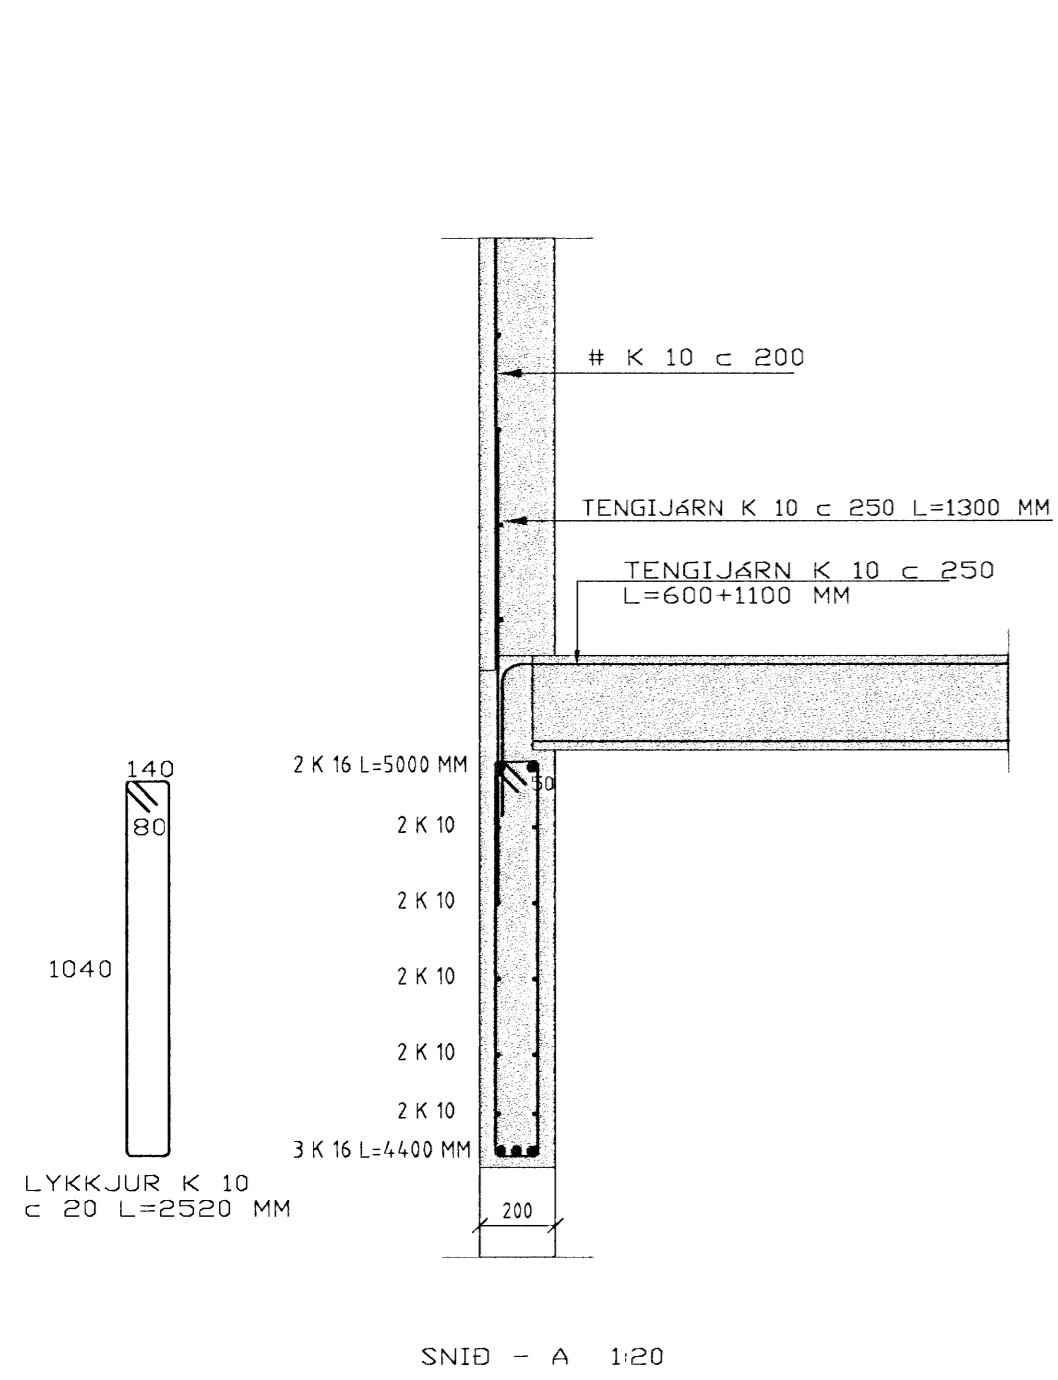

ÚTI
 ARKITEKTAR
 Jón Þór Þorvaldsson AÍ, FSSA
 Kt. 021256 7579

Breytingar	

ÁLFHELLA NR.13, HAFNARFIRÐI

HERMANN ISEBARN MTFI
 TEIKNISTOFA SUDURLANDSBRAUT 48
 s 5887544 kt 050244-4319 netfang his1@simnet.is

Mát	1:20	JÁRNBENT STEINSTEYPA
Dags.	feb. 2008	SNID
Blad	9	

Yfirfarid

Hannad

Hermann Isebn