
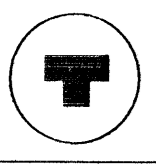


MeiTT 31-3-08

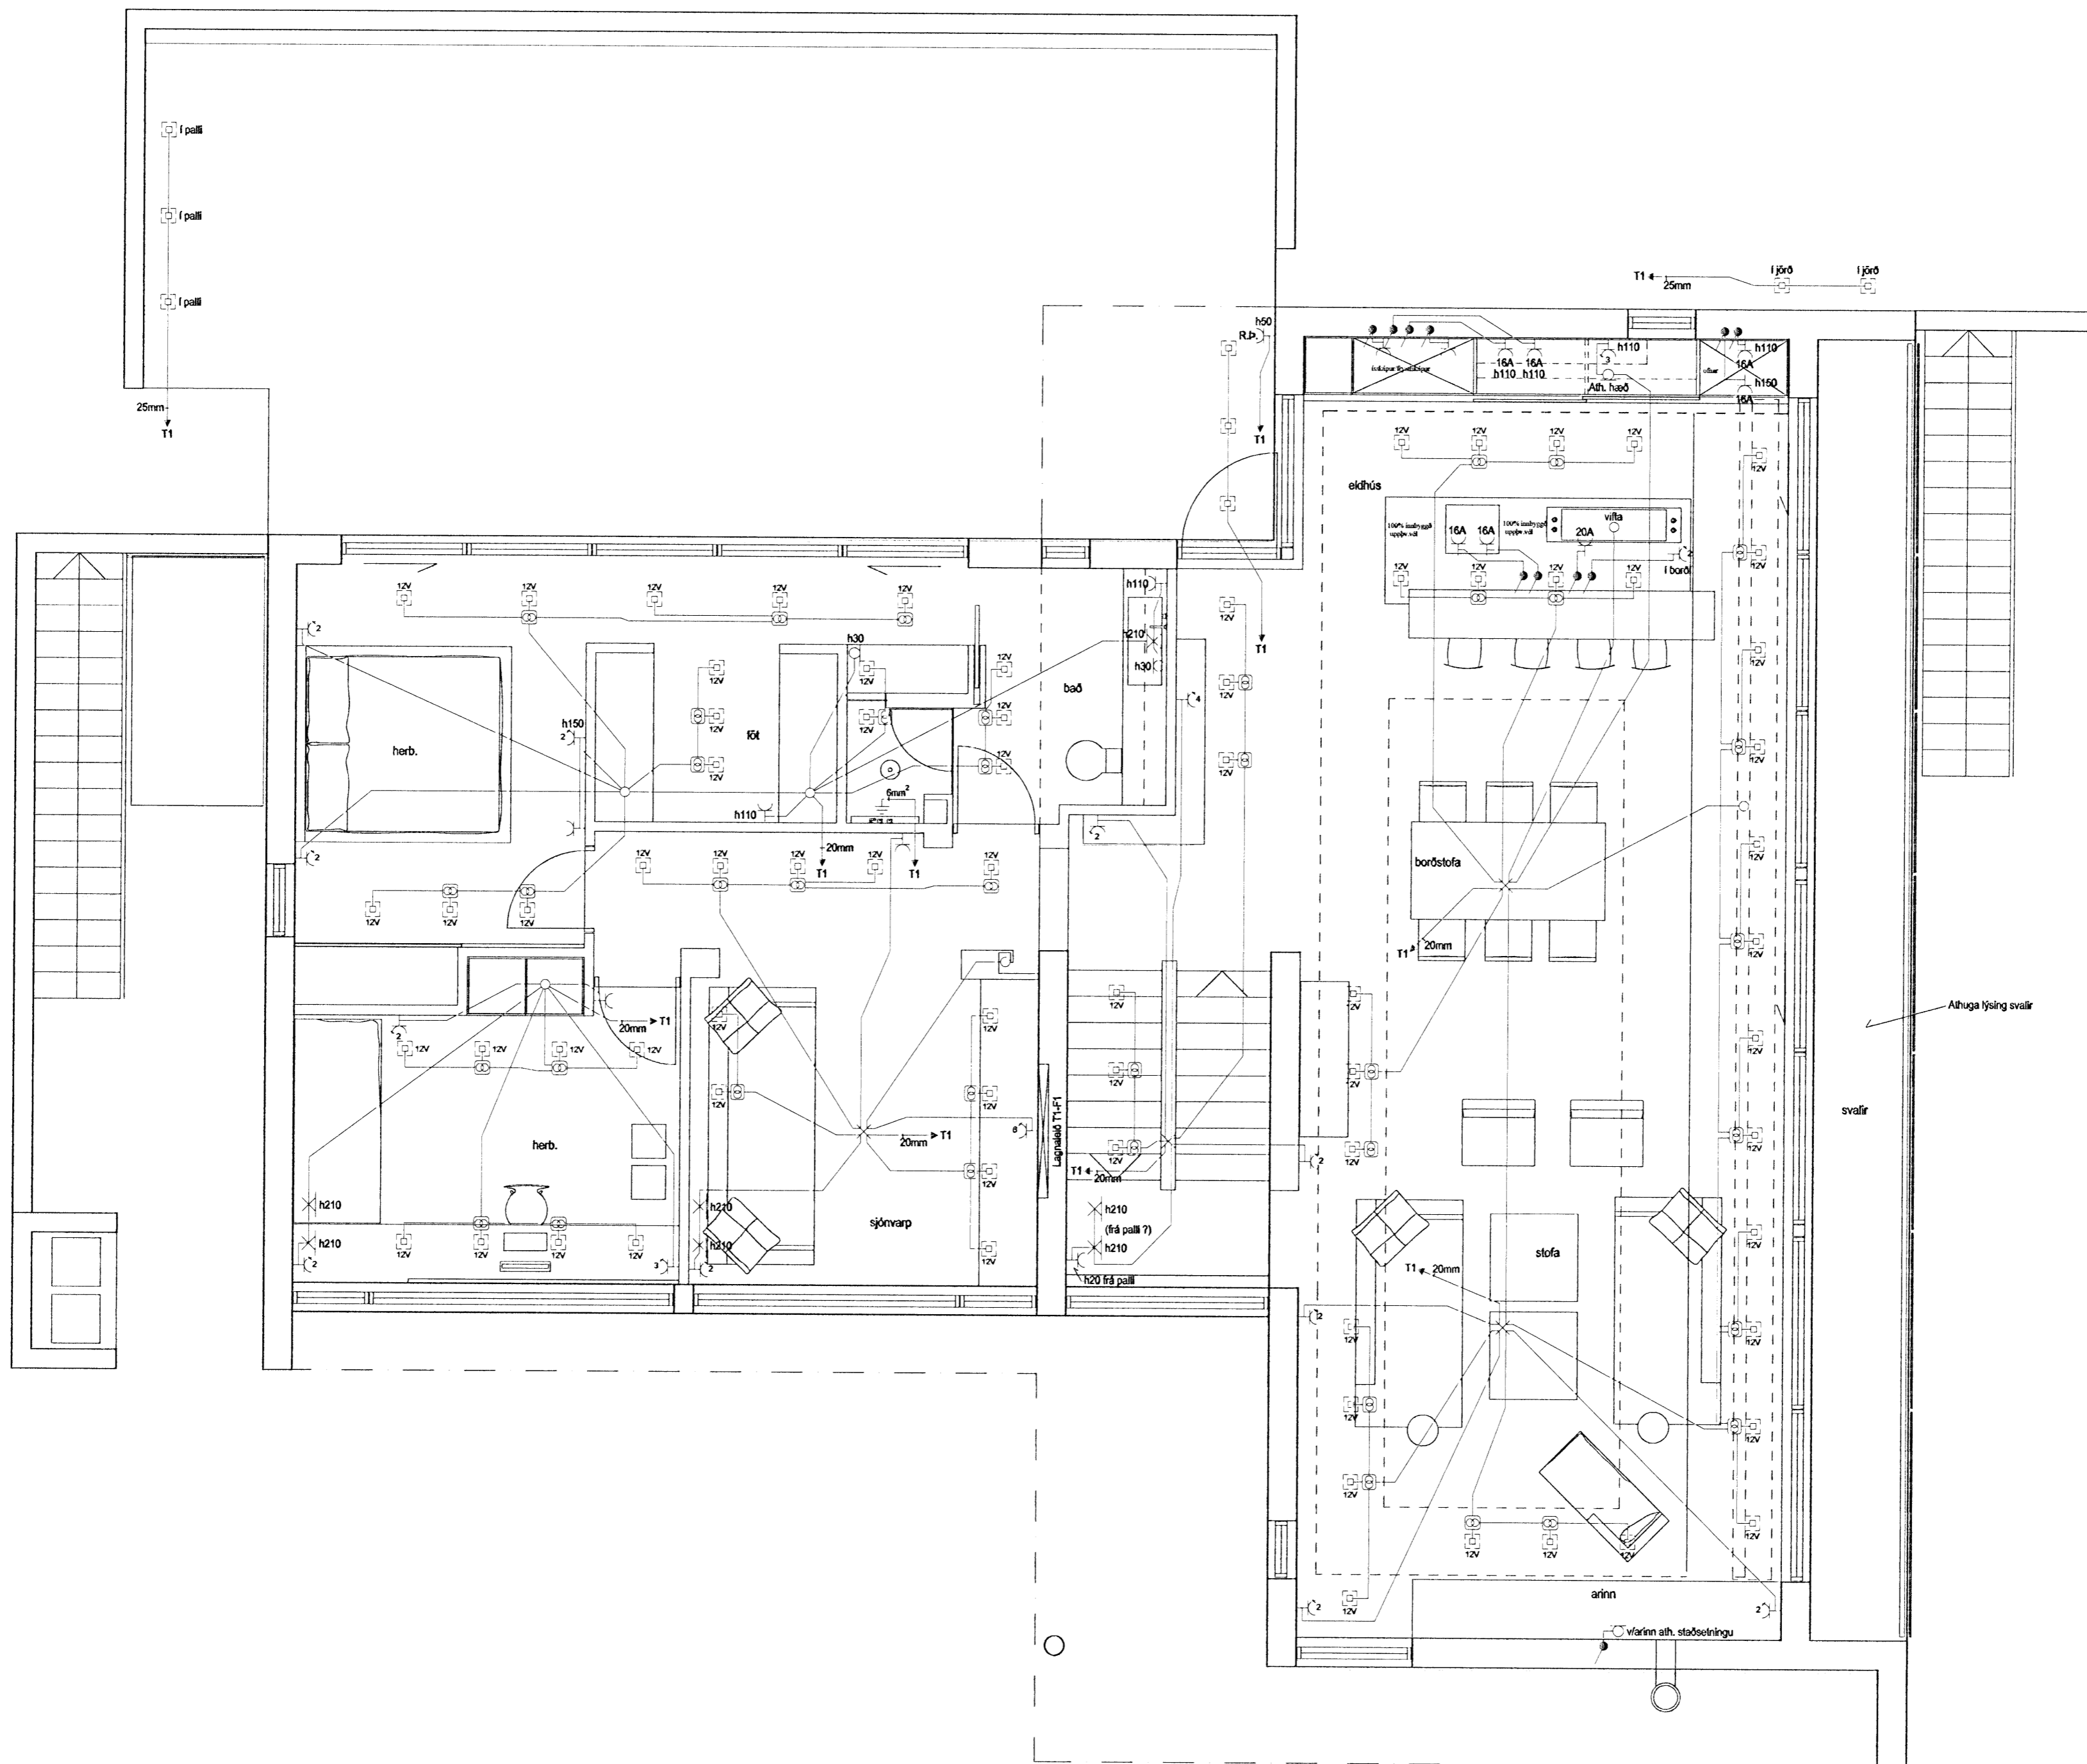

HELGI KR. EIRIKSSON RAFLAGNAHÖNNUN
Helgi Kr. Eiríksson
 KT. 110156-2789

SKIPHOLT 37, 108 REYKJAVÍK S.568-8388
 E-MAIL: TEIKN@LUMEX.IS

DAGS.	23.01.2008	SÍÐA NR.	4 AF 9
TEIKN. NR.	AR-04	TÓLVUHEITI	GRFJÓLUÁS22
VERKHLUTI	GRUNNMÝND 2. HÆÐ	BREYTING A	
MKV.	1:50	BREYTING B	

HANNAD	HKE
TEIKNAD	PHS
YFIRFARID	HKE

VERKEFNI	FJÓLUÁS 22, HAFNARFIRÐI
RAFLÖGN	RAFLÖGN