


meti 31-3-07b

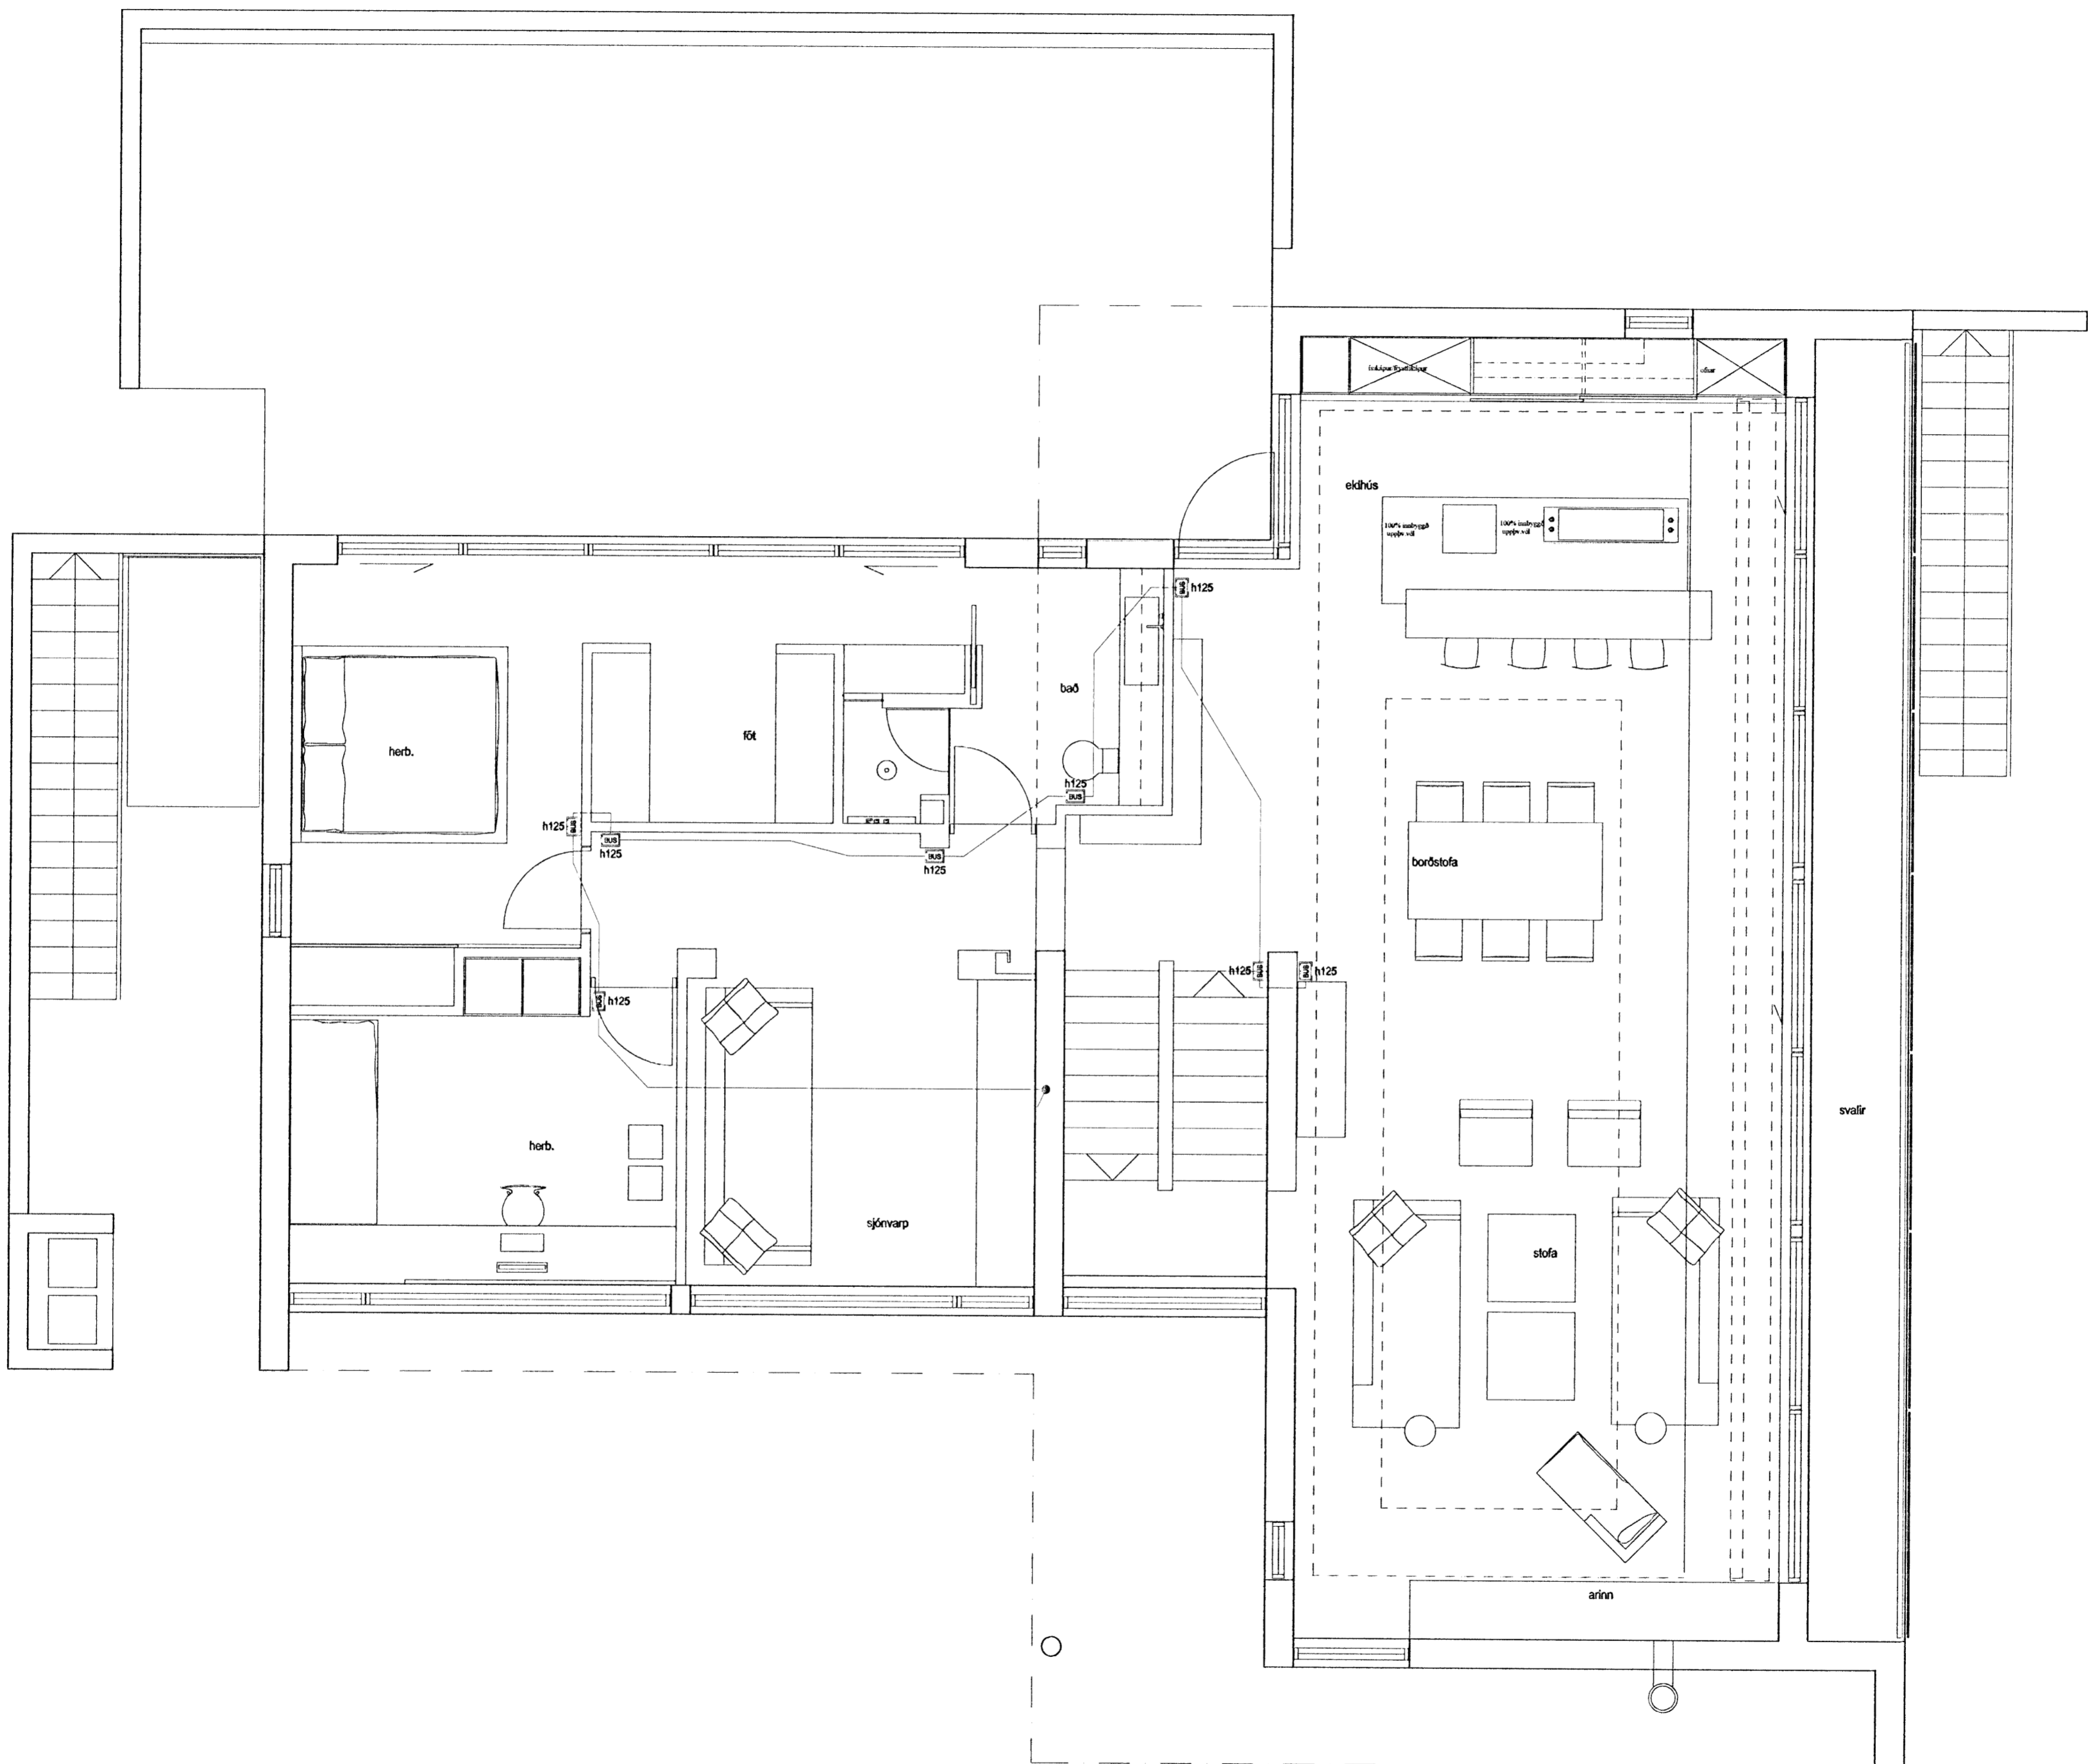

HELGI KR. EIRÍKSSON RAFLAGNAHÖNNUN
Helgi Kr. Eiríksson
 KT. 110158-2789

SKIPHOLT 37, 108 REYKJAVÍK S:568-8388
 E-MAIL: TEIKN@LUMEX.IS

DAGS.	23.01.2008	SÍÐA NR.	8 AF 9	HANNAÐ	HKE	VERKEFNI	FJÓLUÁS 22, HAFNARFIRÐI
TEIKN. NR.	AR-08	TÓLVUHEITI	GRFJÓLUÁS22	TEIKNAD	PHS	RAFLÖGN	RAFLÖGN STÝRINGAR
VERKHLUTI	GRUNNMYND 2. HÆÐ	BREYTING A		YFIRFARID	HKE		
MKV.	1:50	BREYTING B					