
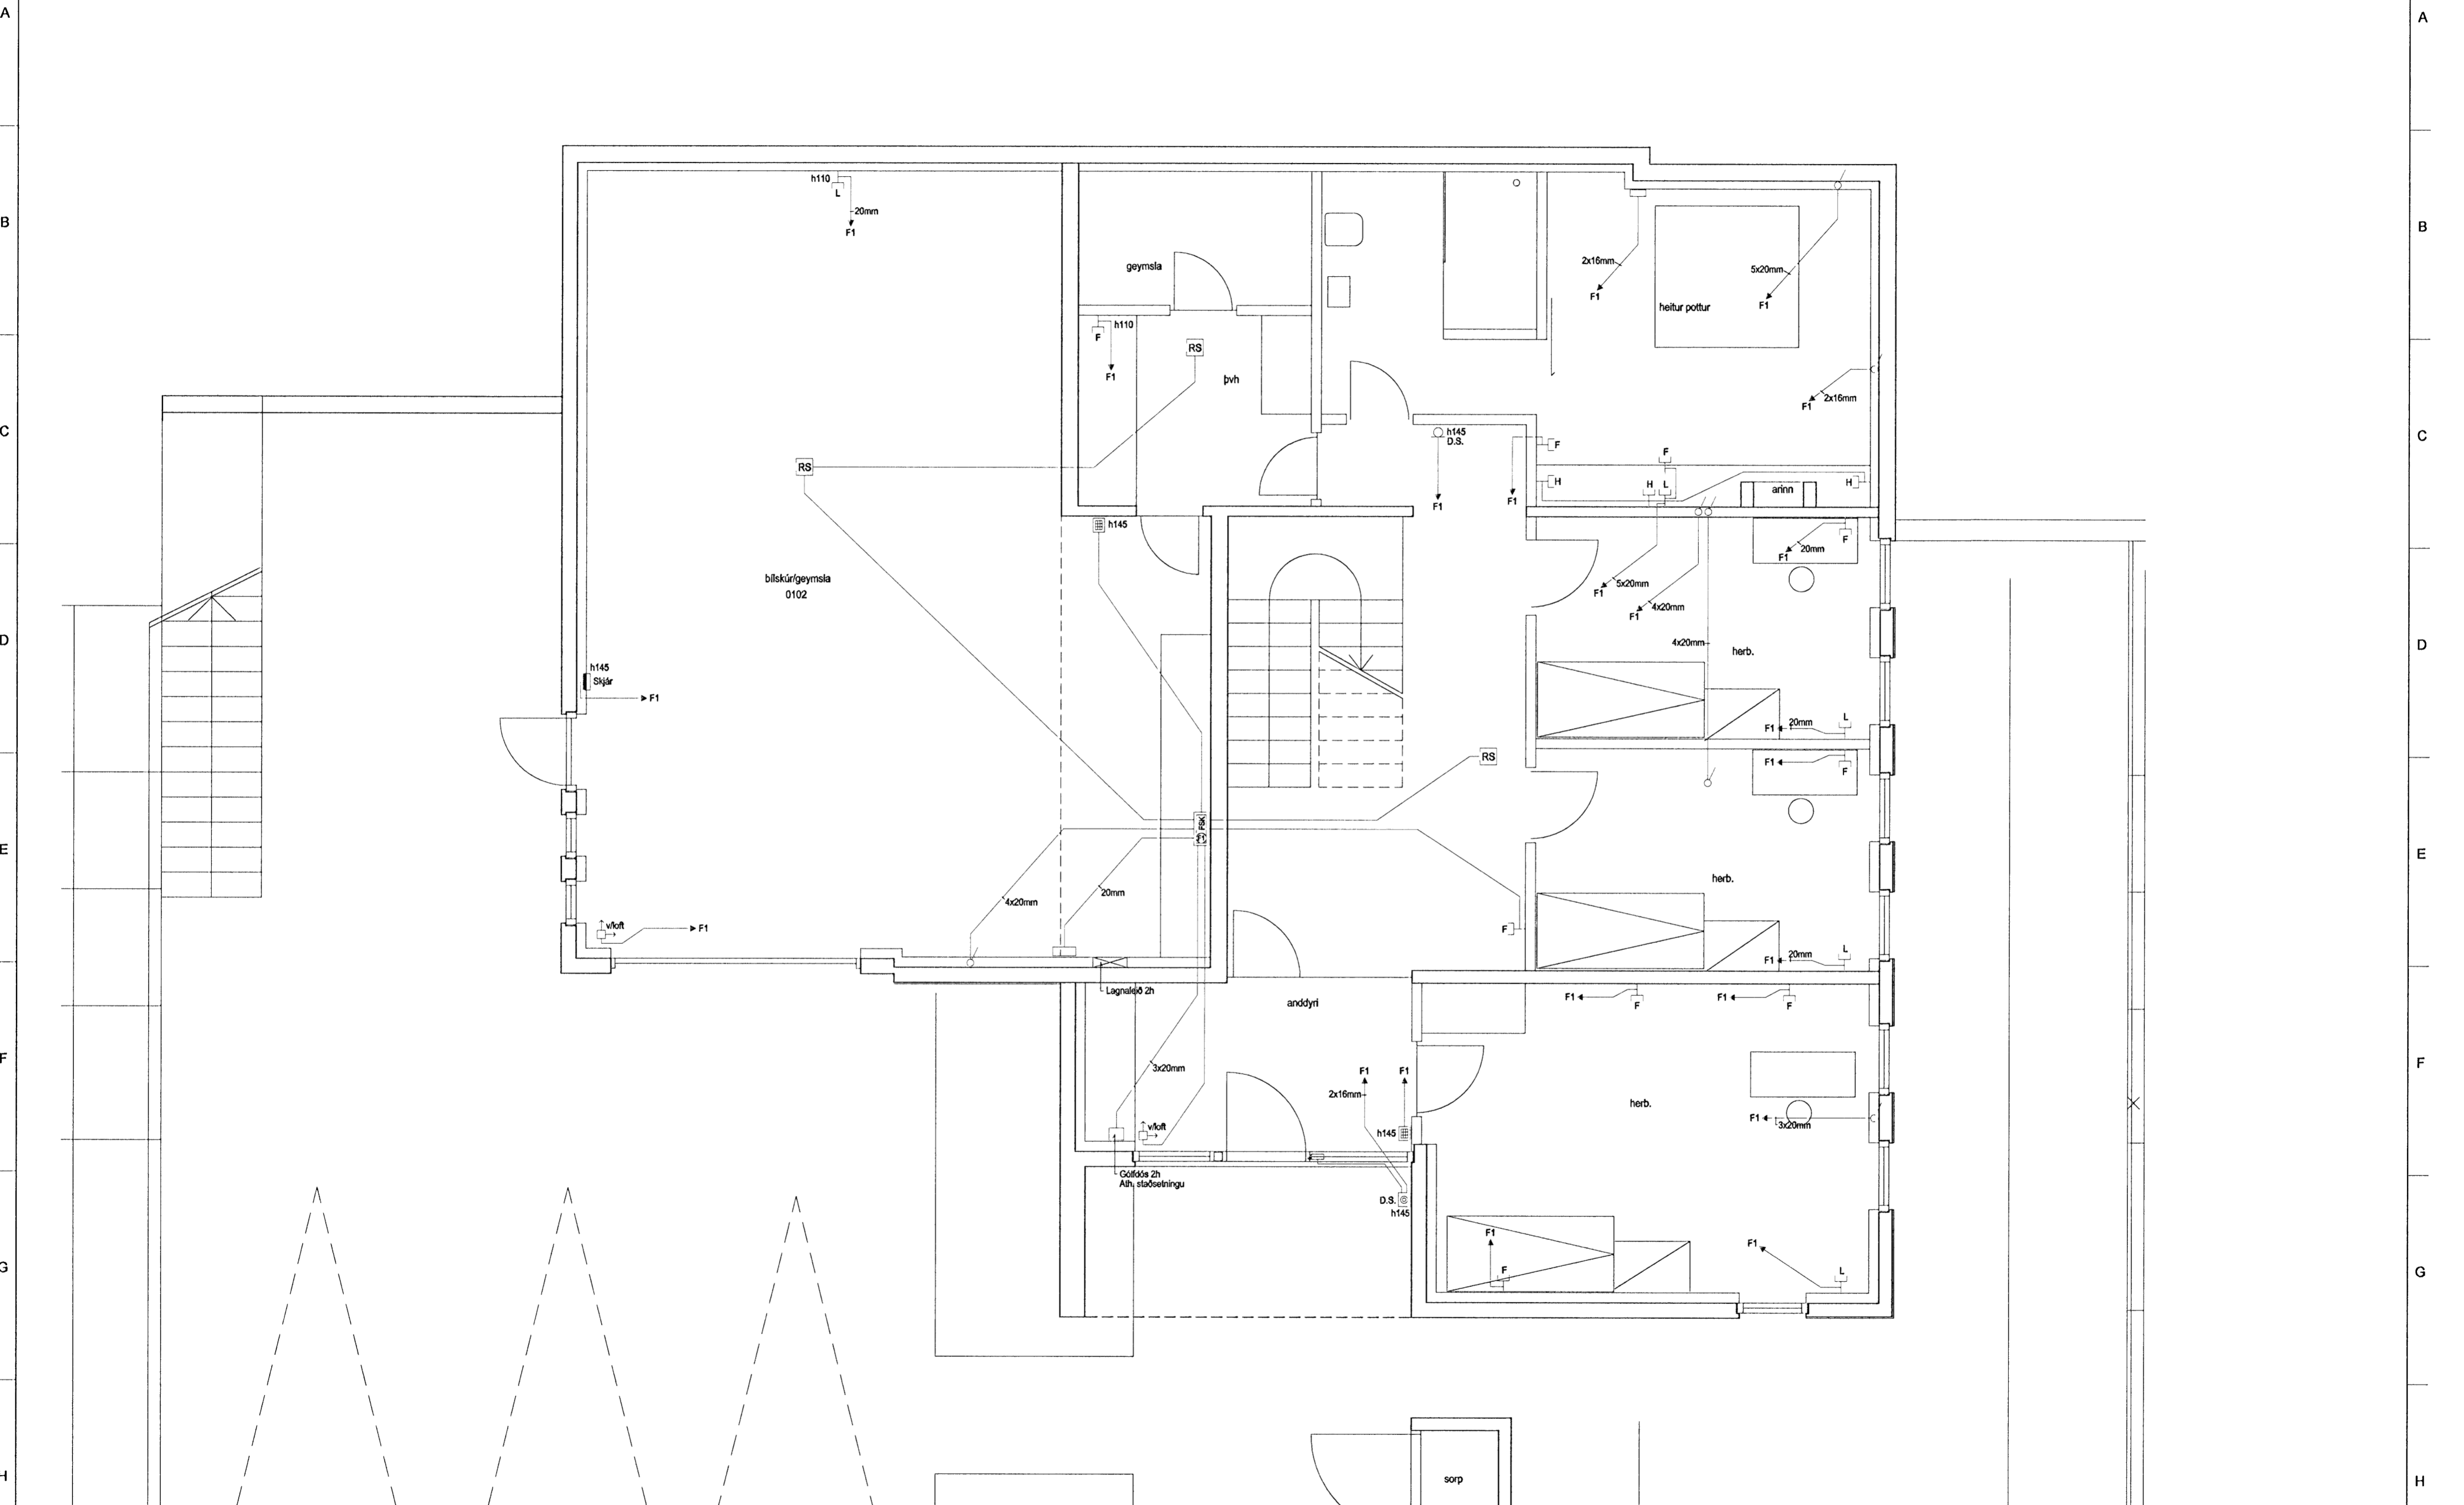


1 2 3 4 5 6 7 8

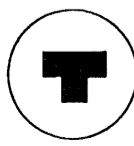


HELGI KR. EIRÍKSSON RAFLAGNAHÖNNUN
Helgi Kr. Eiríksson
 KT. 110156-2789

SKIPHOLT 37, 108 REYKJAVÍK S:568-8388
 E-MAIL: TEIKN@LUMEX.IS

DAGS.	19.11.2007	SÍÐA NR.	5 AF 9
TEIKN. NR.	AR-05	TÖLVUHEITI	GRFURUÁS33
VERKHLUTI	GRUNNMYND 1. H/ÆÐ	BREYTING A	
MKV.	1:50	BREYTING B	

HANNAÐ	HKE	VERKEFNI	FURUÁS 33, HAFNARFIRÐI
TEIKNAD	PHS	RAFLÖGN	FJARSKIPTALAGNAKERFI
YFIRFARID	HKE		

1 2 3 4 5 6 7 8