



meti 5-12-08

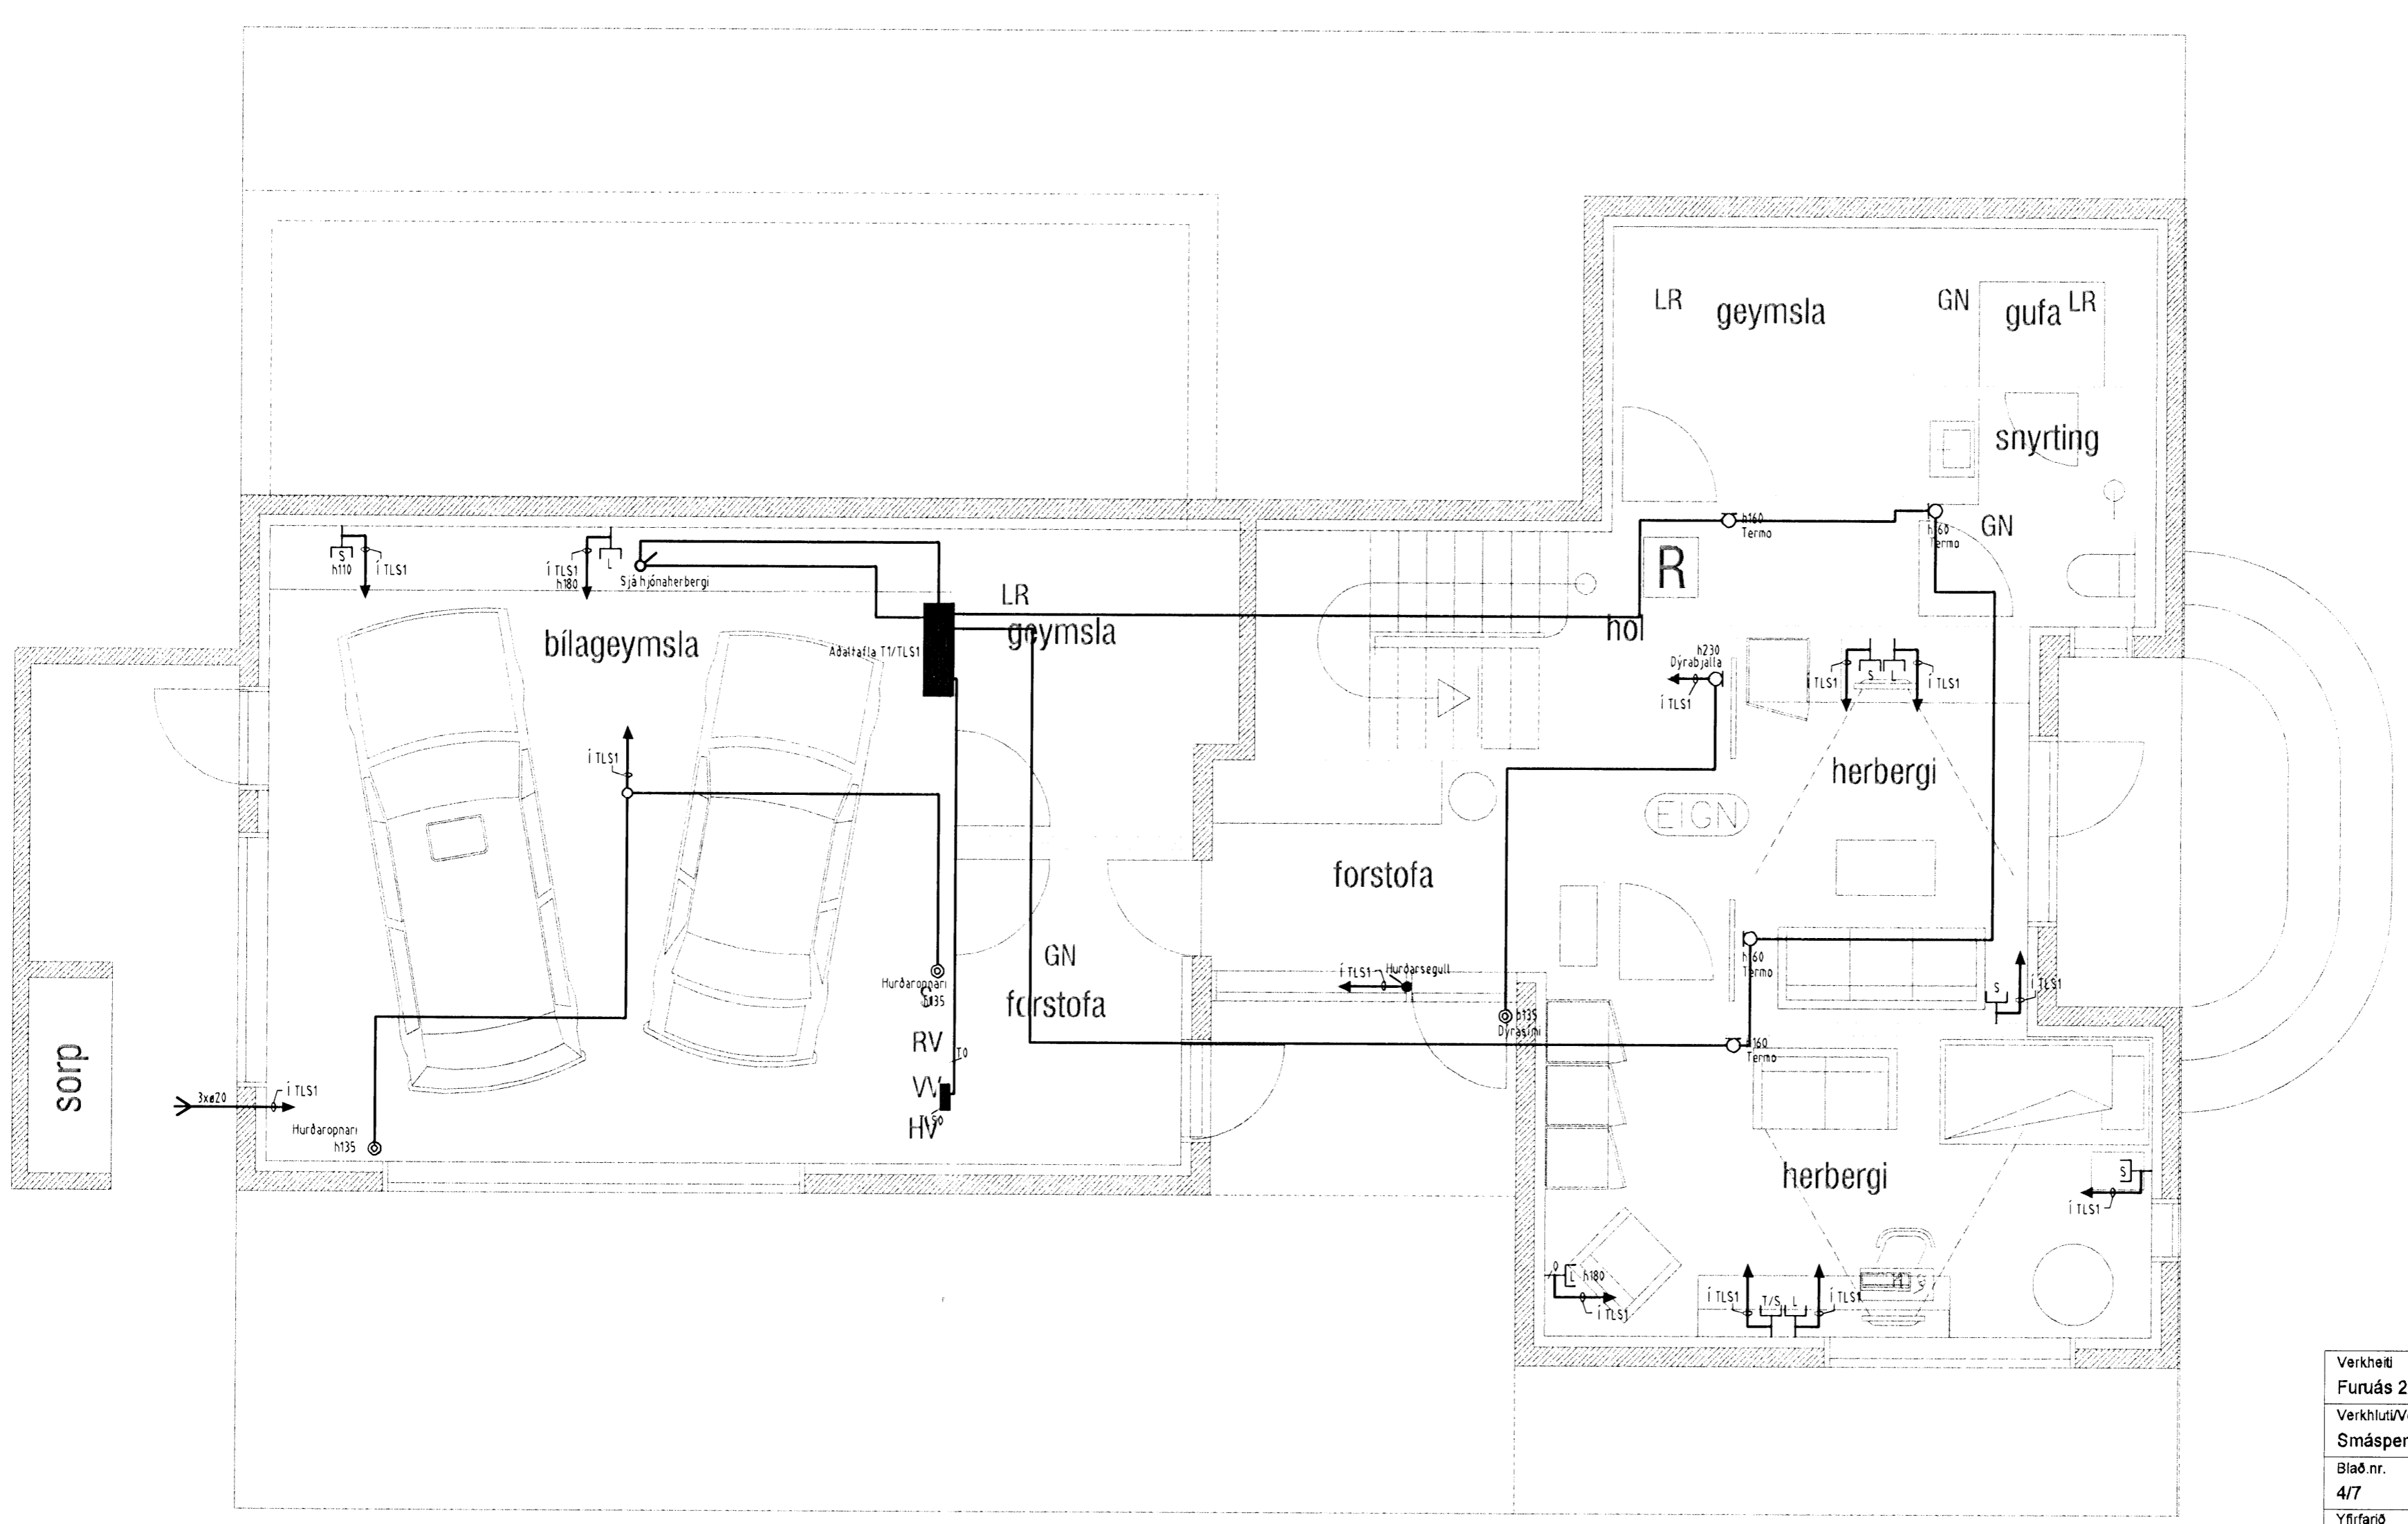

| | | |
|---|--------------|--------|
| Verkefni | | |
| Furuás 22, 221 Hafnarfjörður | | |
| Verkhúsi/Verknumér | | |
| Smáspennu, 1. hæð | | |
| Blað.nr. | Dags. | Kvarði |
| 4/7 | 4. nóv. 2007 | 1:50 |
| Yfirfarð | | |
| Hönnuður | | |
| Samræmingar hönnuður | | |
| Breyting | | |
|  Reykjavíkuregi 60 220 Hafnarfirði kt 700402-5090 Sími 565 1848, fax 565 0940 gsm 898 0970 http://www.munus.is, e-mail munus@munus.is Hönnuður Sigurjón Harðarson, kt. 060361-2749 | | |

aðalhönnuður: 
 Kári Eiríksson - Arkitekt FAÍ - kt: 070385-4059