


Samþykkt þann  
 20. Júlí 2008  
 Byggingarfulltrúi  
 F.h. Drólfur S. Gunnarsson

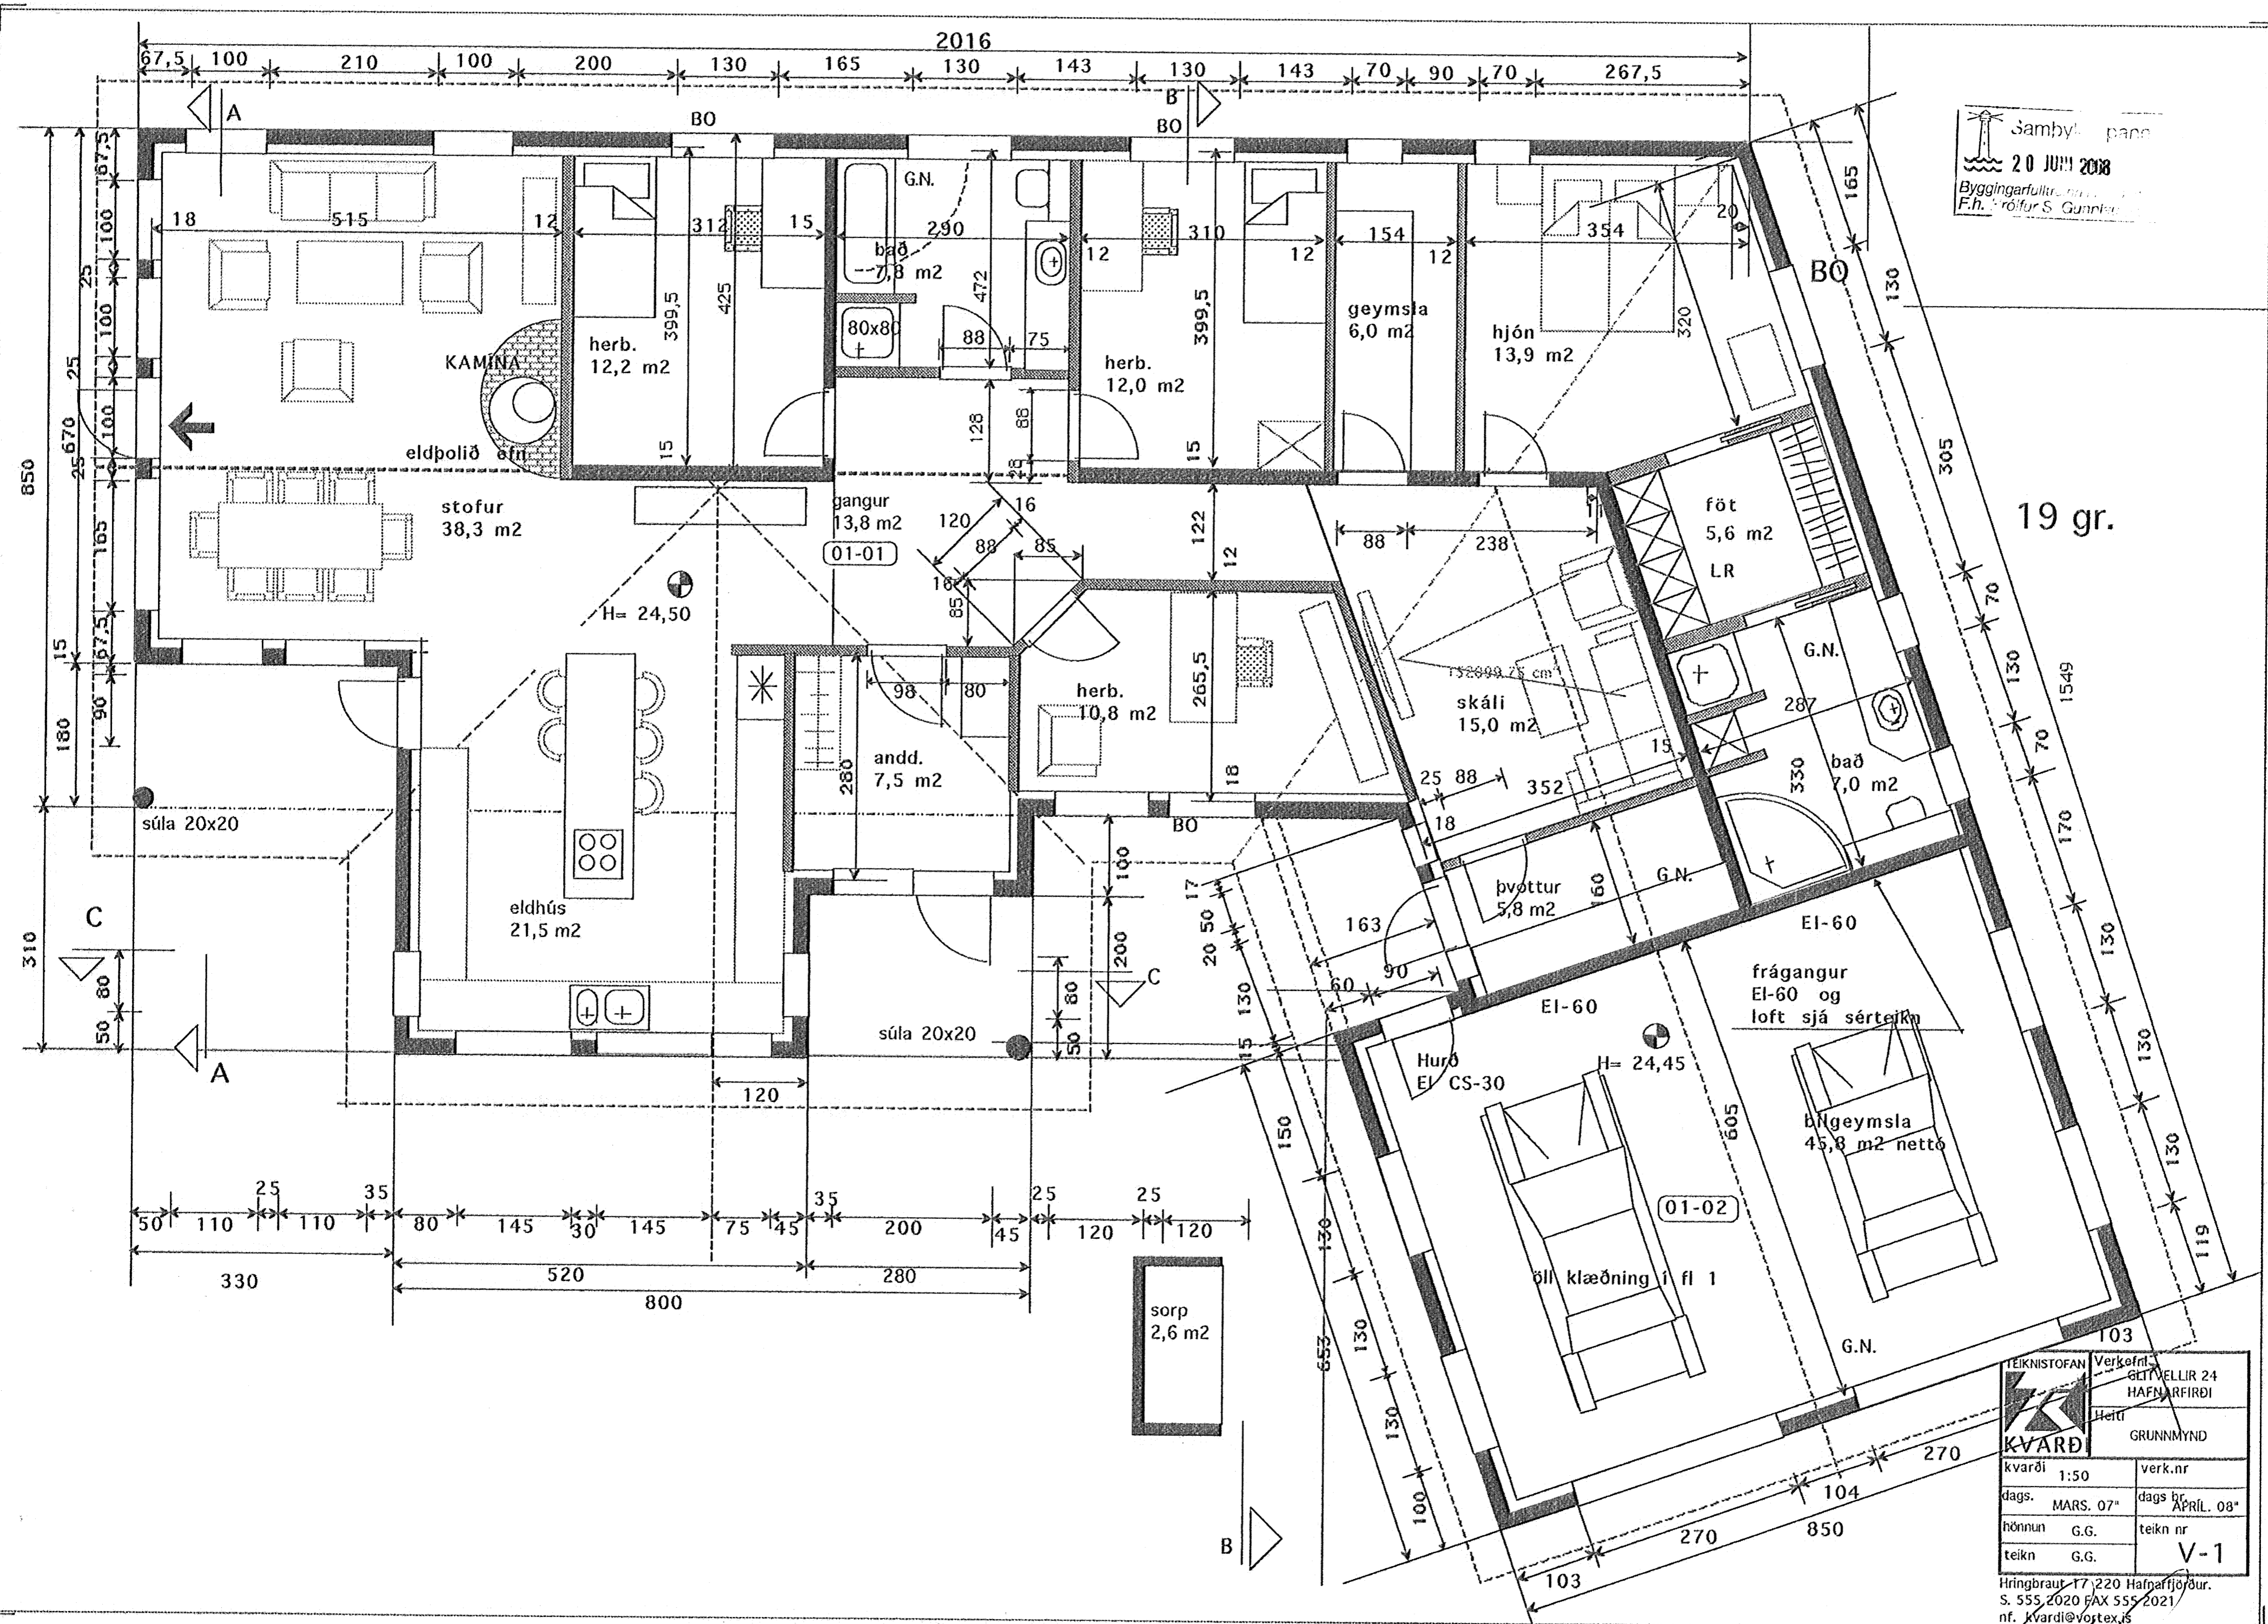

19 gr.

TEIKNISTOFAN	Verkefni
<b>KVARDI</b>	GLITVELLIR 24 HAFNARFIRDI
kvarði	Heiti
1:50	GRUNNMYND
dags. MARS. 07*	verk.nr.
hönnun G.G.	dags þr. APRIL. 08*
teikn G.G.	teikn nr.
	V-1

Hringbraut 17, 220 Hafnarfjörður.  
 S. 555 2020 FAX 555 2021  
 nf. kvardi@vortex.is

*Handwritten signature*