



1-10-08

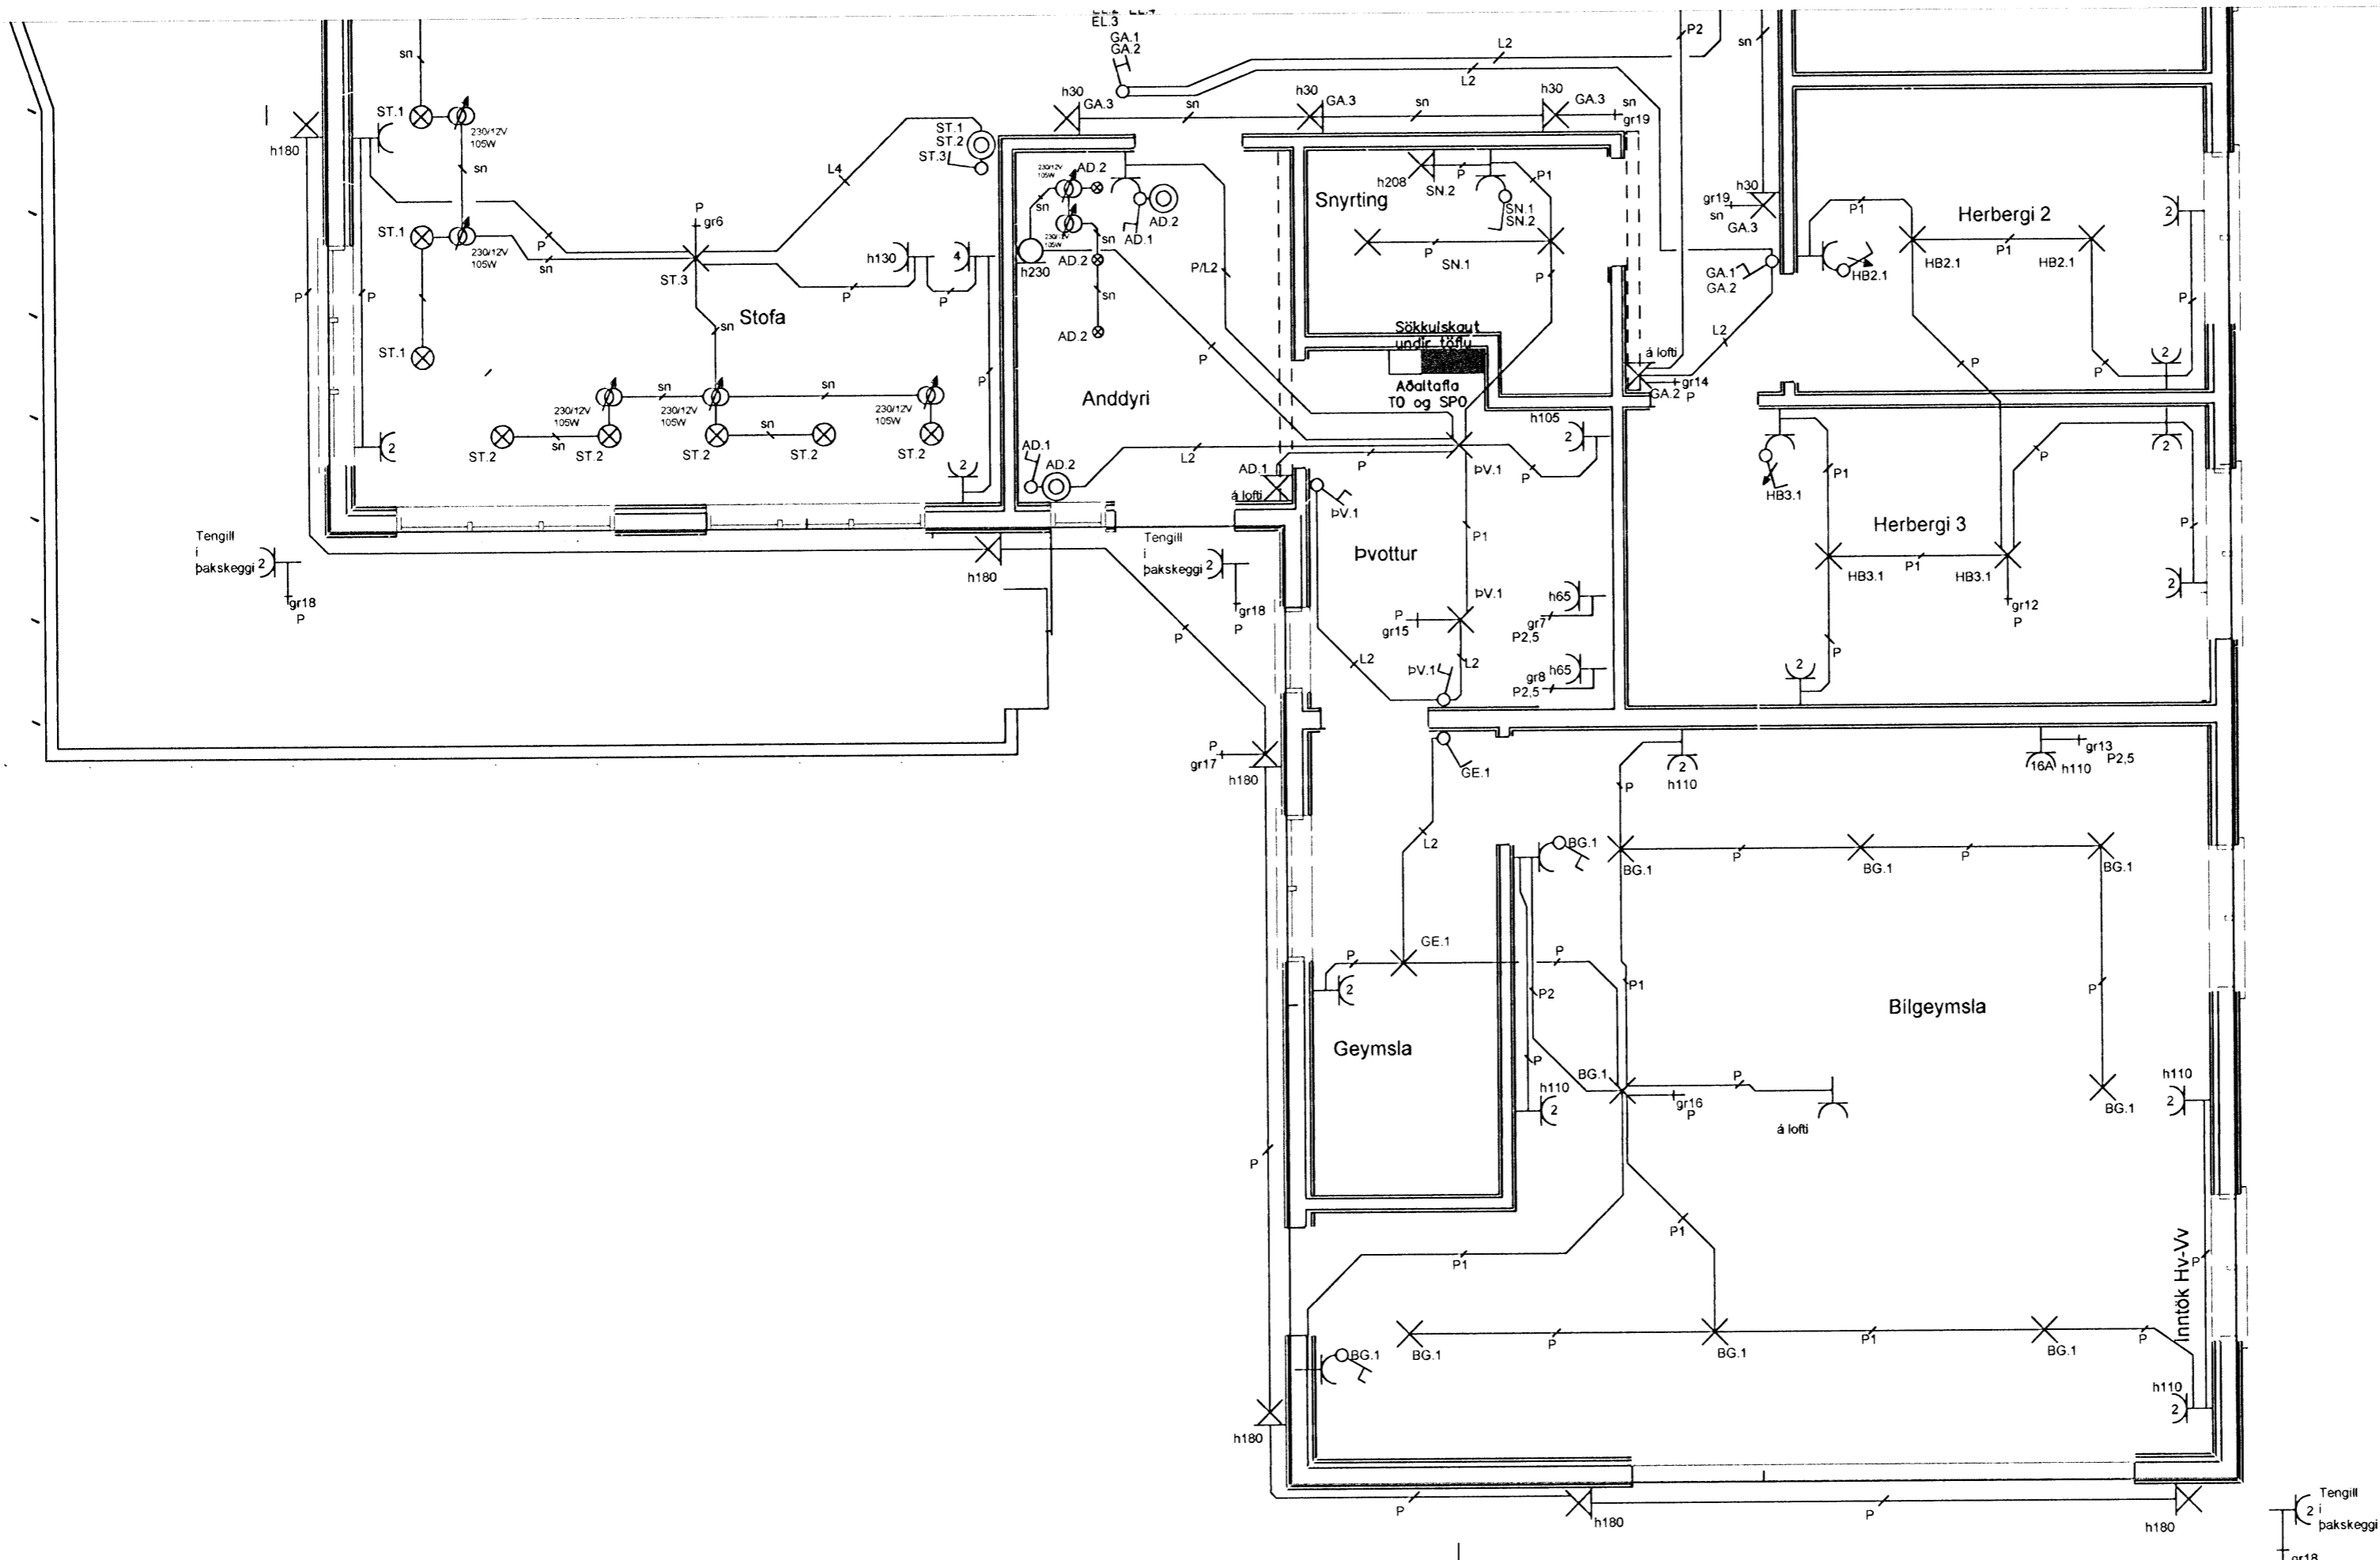

Heimtaugarör raf og boðveitur
3x50mm Peh rör á 70 cm dýpi

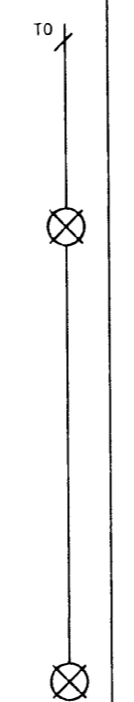

Sorpgeymsla
A-EI60

		Rafval Akureyri ehf. Freyjunesi 4, 603 Akureyri. Sími: 460-7600 / fax 461-2297 Sími: 530499-2359 rafval@rafval.is / www.rafval.is	
Verkefni: Glitvellir 17			
Staður: Hafnarfjörður			
Heiti blaðs: Raflögn			
Verknúmer:	DT/BÖT	Verkefnastjóri:	BÖT
Hönnun:	DT/BÖT	Teiknað:	DT
Yfirfarið:	<i>[Signature]</i>	Samþykkt:	<i>[Signature]</i>
Mælikvarði:	1/50	Dagsetning:	28.08.2008
Skrá:	Glitvellir17-2007.11.14.GRM.dwg	Blað:	5