
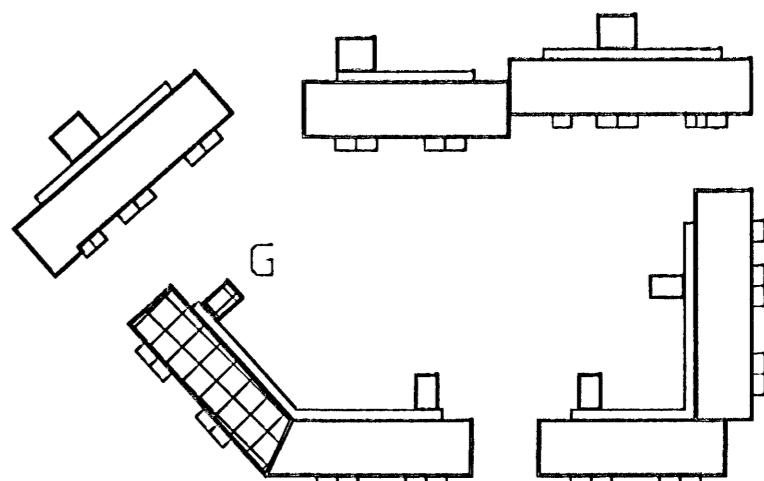


G

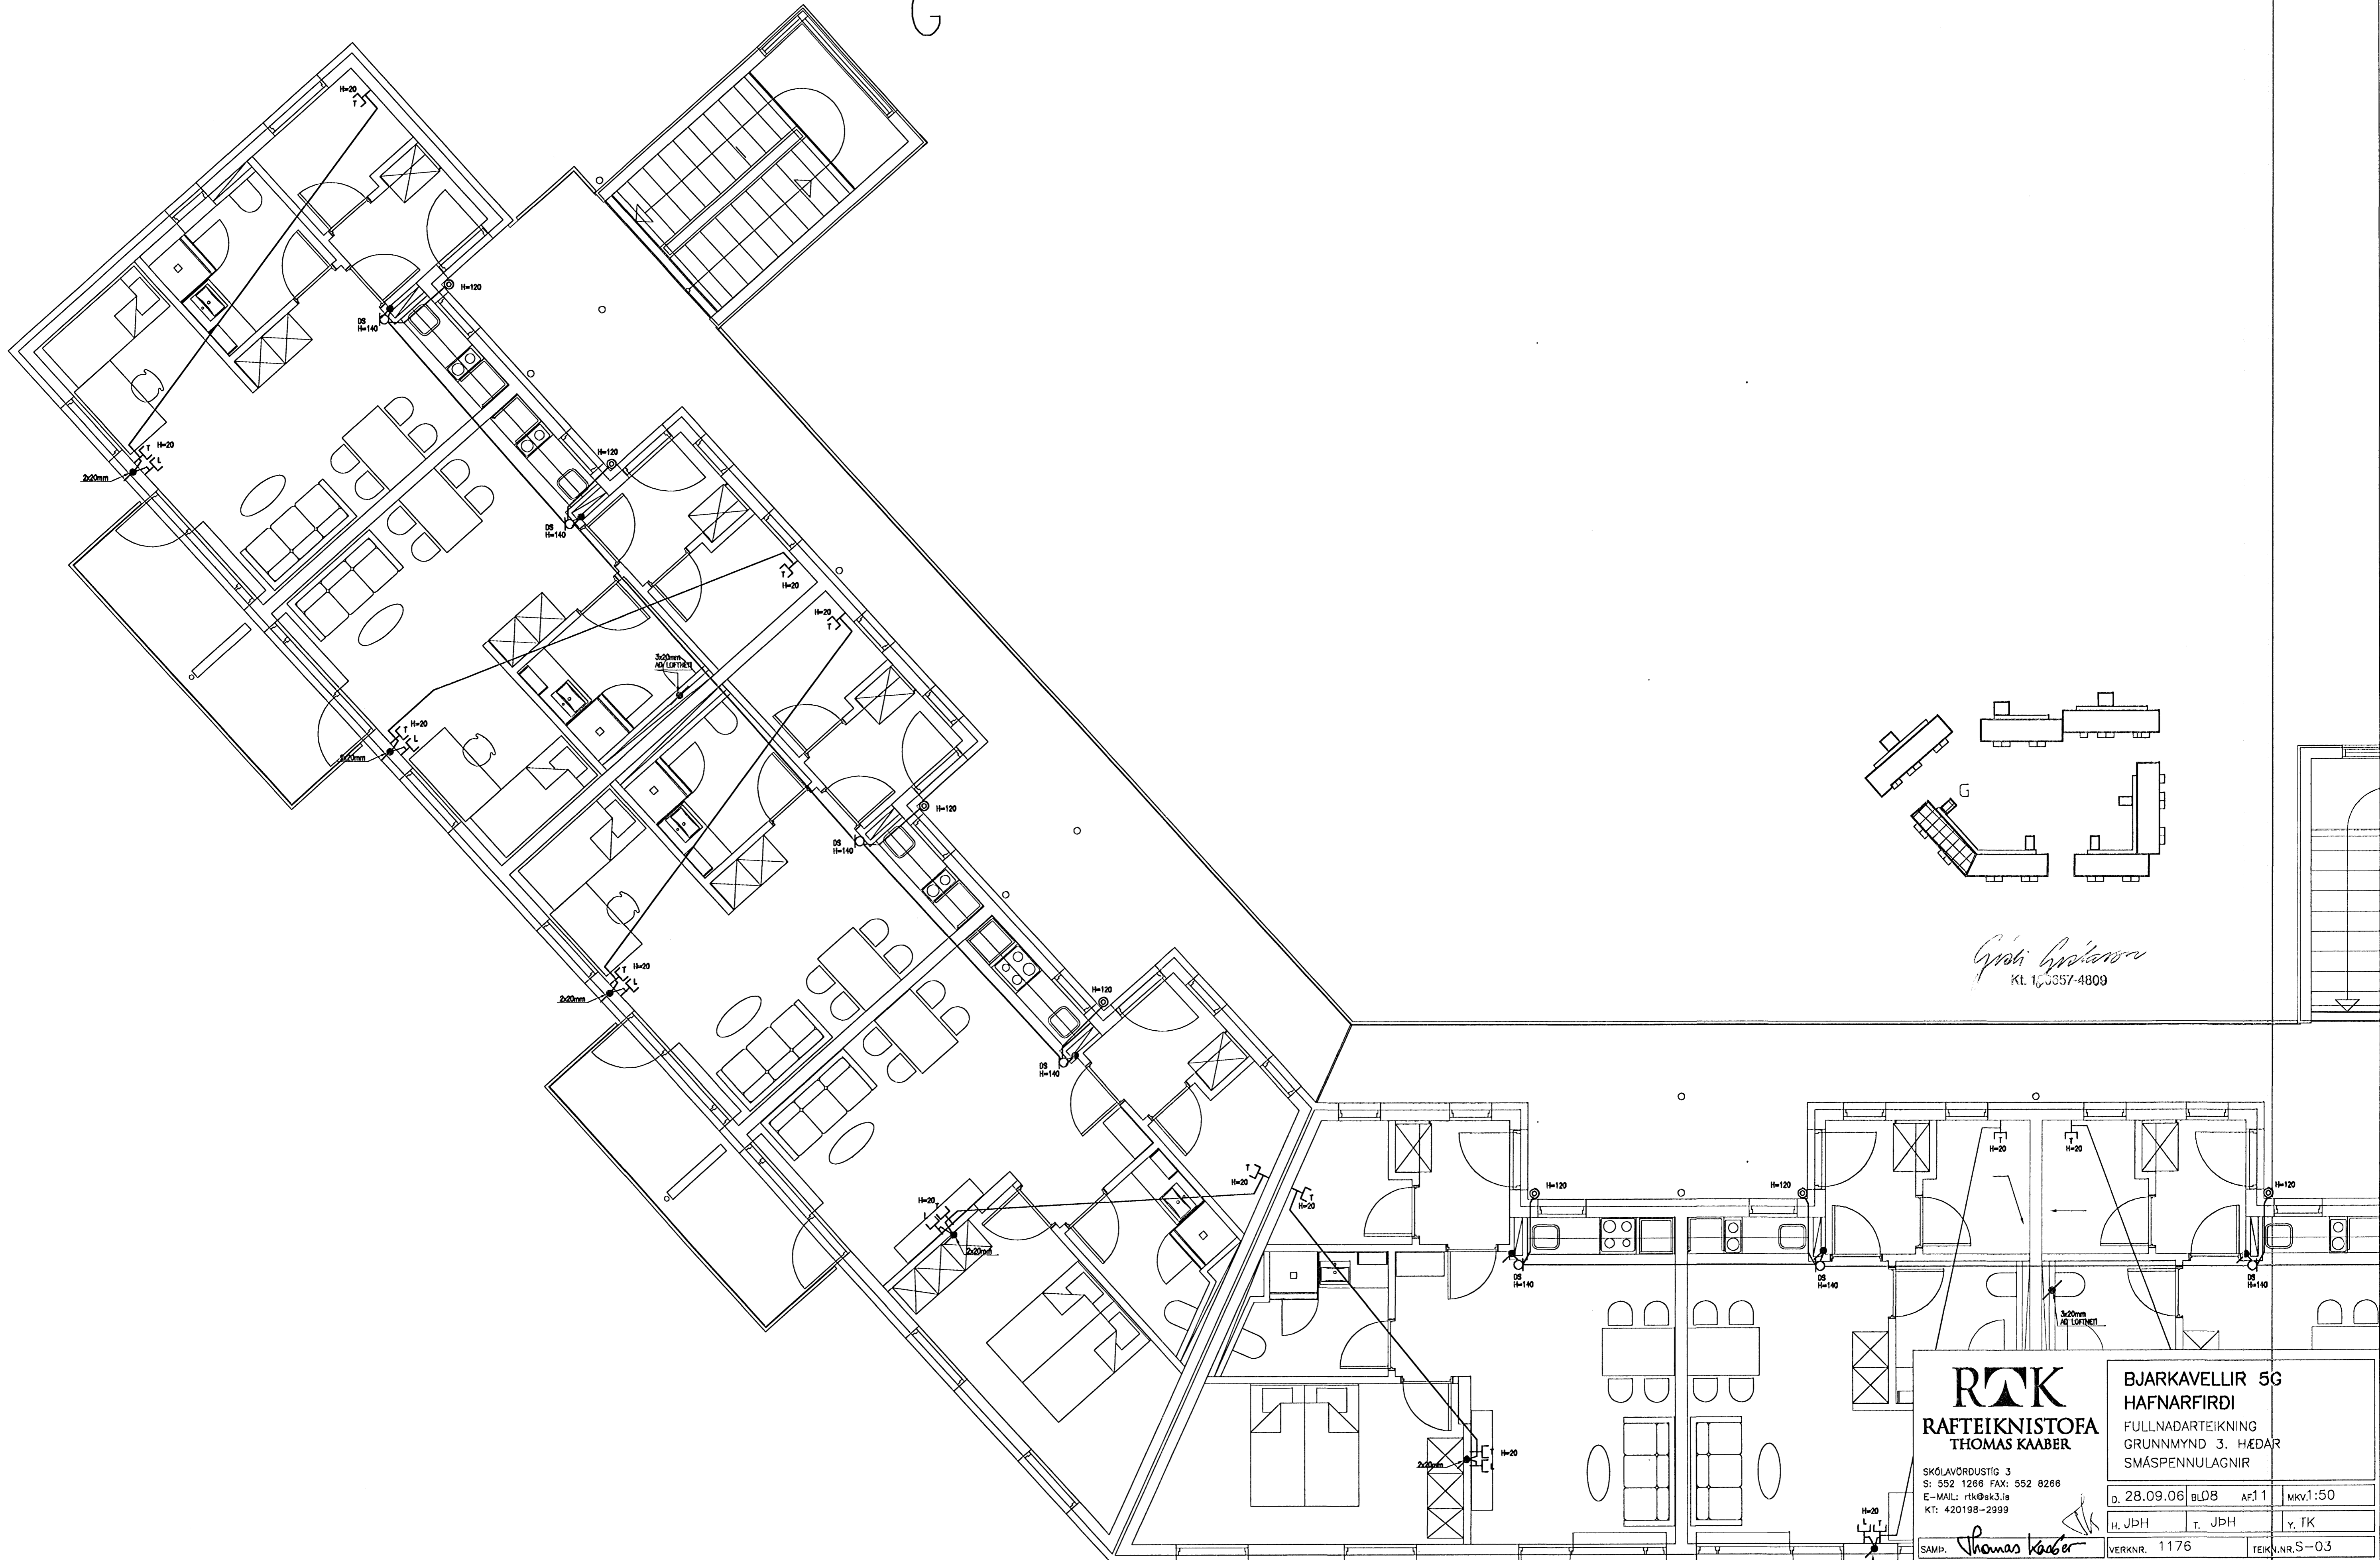

*Gísli Gíslason*  
Kt. 15357-4809

**RTK**  
RAFTEIKNISTOFA  
THOMAS KAABER

SKÓLAVÖRÐUSTÍG 3  
S: 552 1266 FAX: 552 8266  
E-MAIL: rtk@ak3.is  
KT: 420198-2999

**BJARKAVELLIR 5G**  
**HAFNARFIRDI**  
FULLNADARTEIKNING  
GRUNNMYND 3. HEDAR  
SMÁSPENNULAGNIR

D. 28.09.06	BL08	AF1	MKV1:50
H. JPH	T. JPH	Y. TK	
SAMP. <i>Thomas Kaaber</i>	VERKNR. 1176	TEIKNR. S-03	