


G

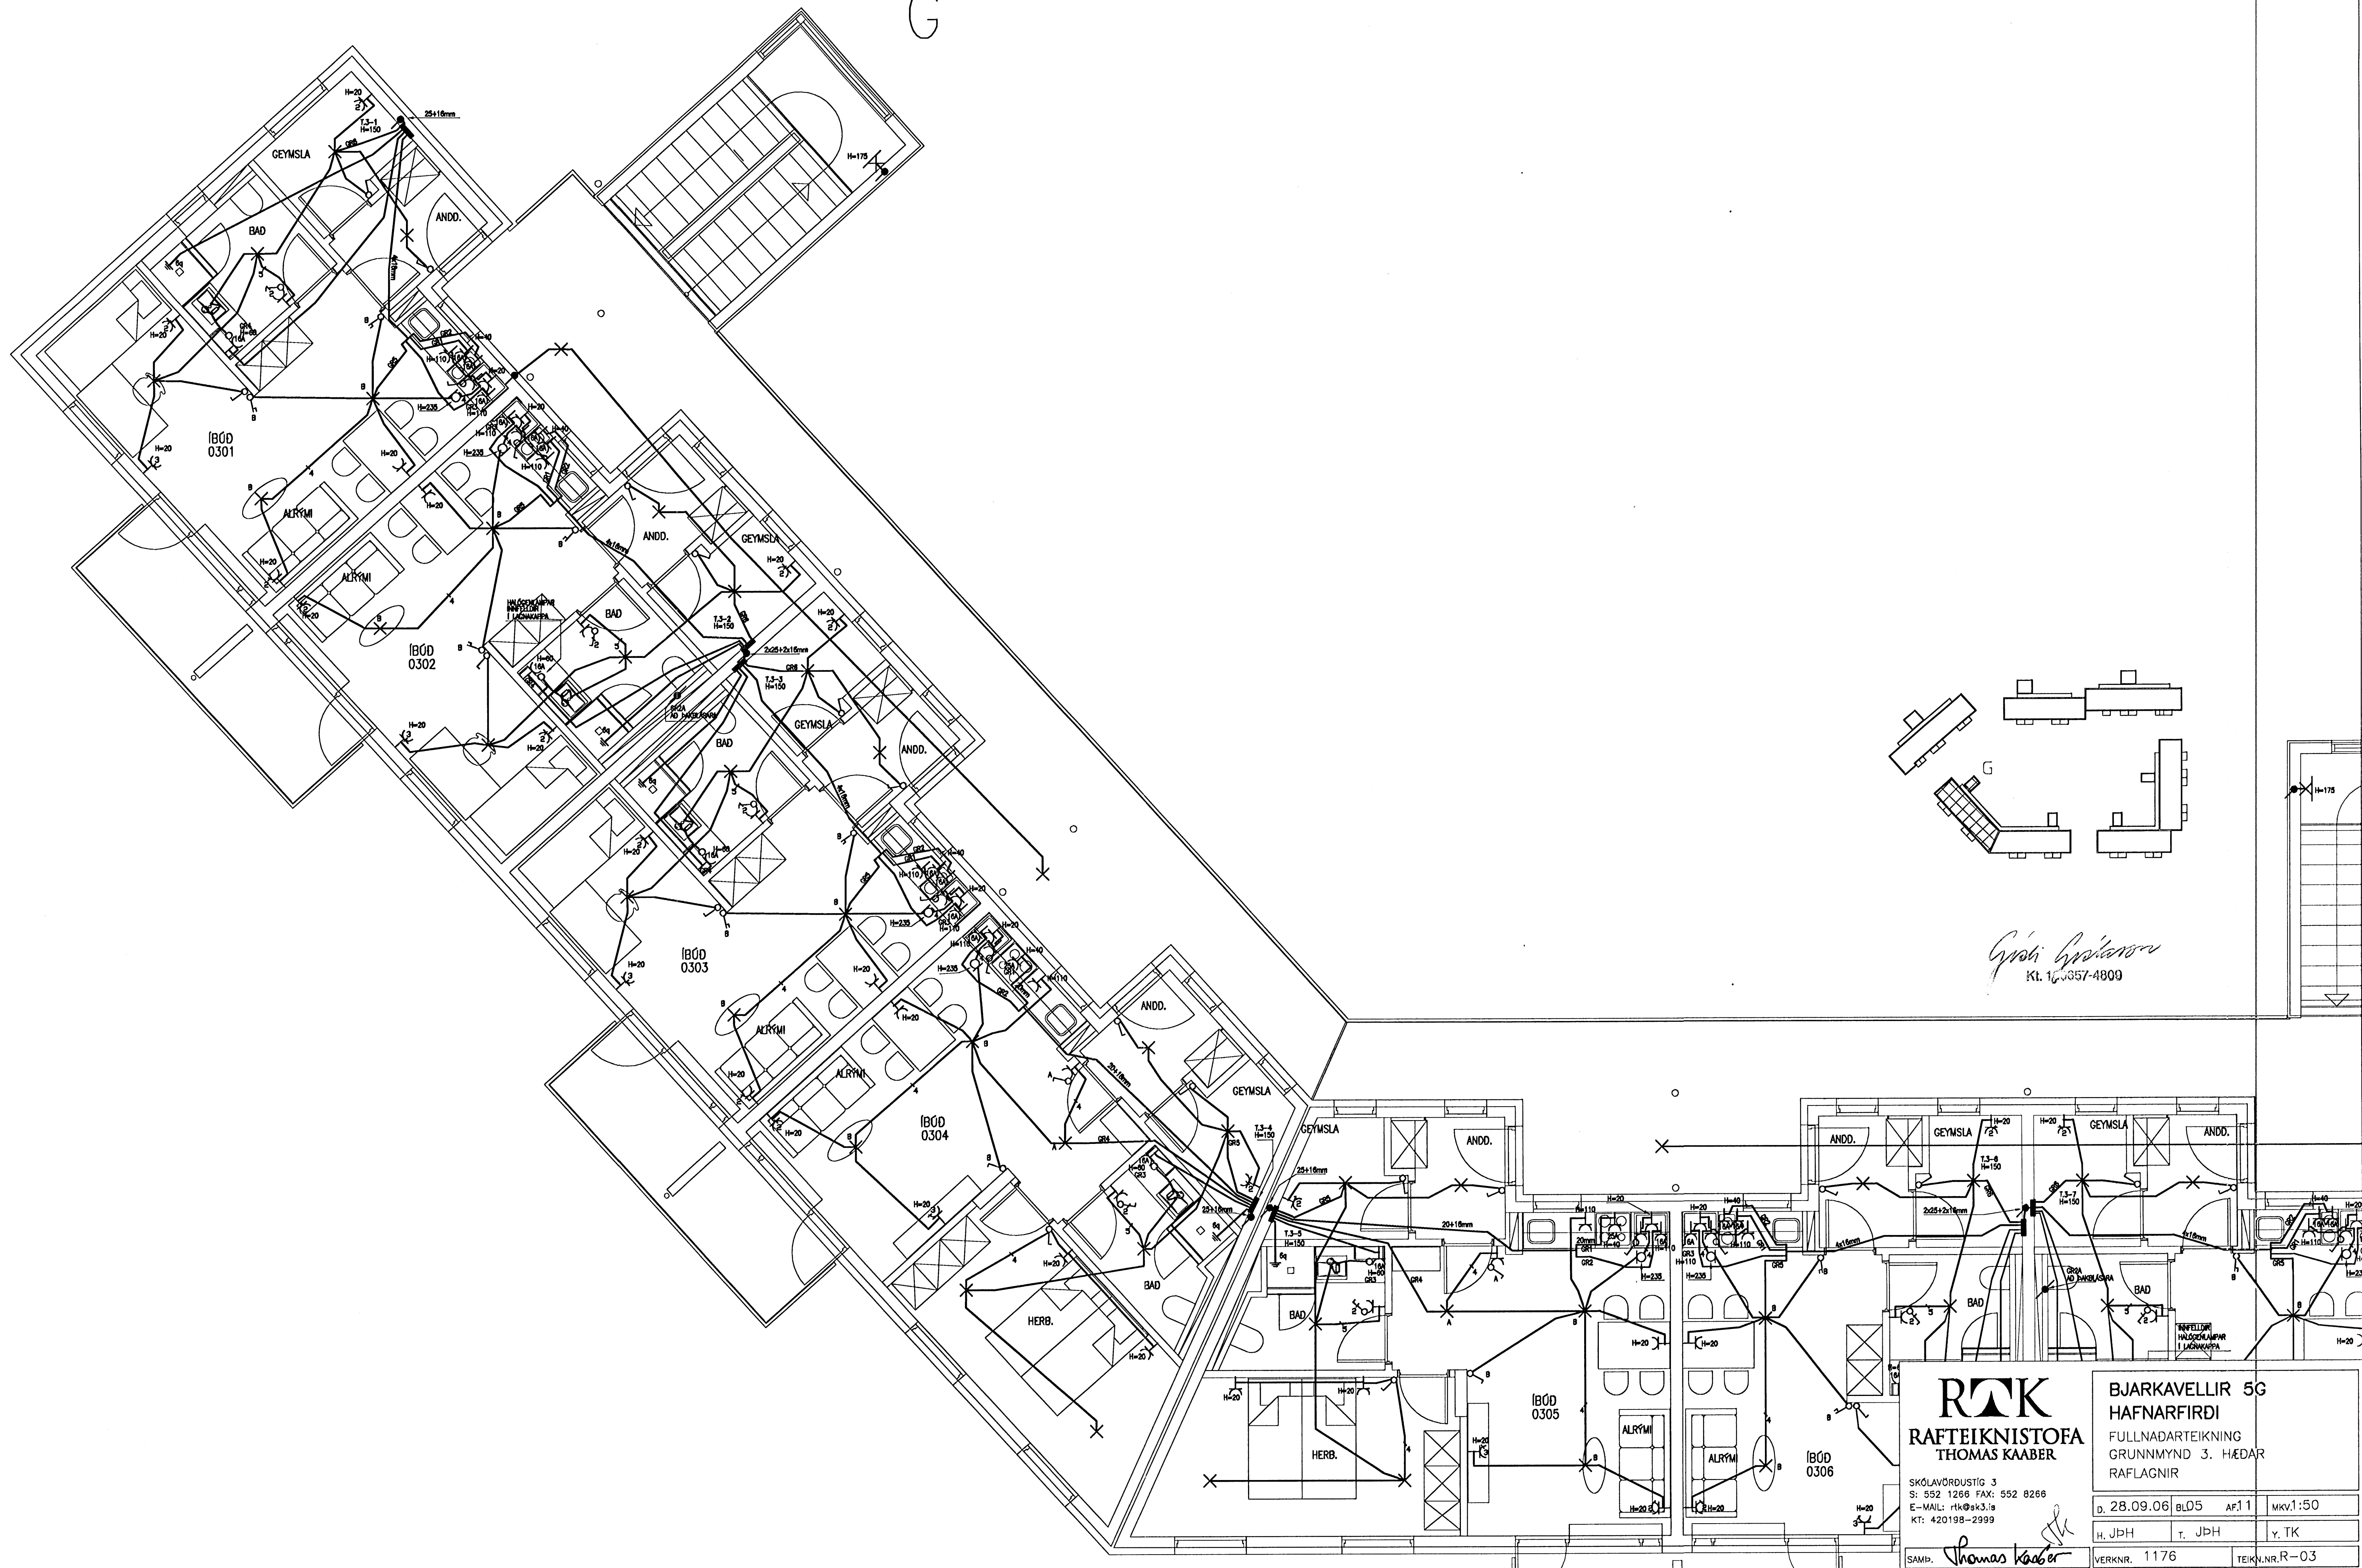

Gísli Gíslason
Kt. 160357-4800

RK
RAFTEIKNISTOFA
THOMAS KAABER

**BJARKAVELLIR 5G
HAFNARFIRDI**
FULLNADARTEIKNING
GRUNNMYND 3. HEDAR
RAFLAGNIR

SKÓLAVÖRÐUSTIG 3
SI: 552 1268 FAX: 552 8266
E-MAIL: rk@ak3.is
KT: 420198-2999

D. 28.09.06 BL05 AF:11 MKV:1:50
H. JPH T. JPH Y. TK

SAMÞ. *Thomas Kaaber*

VERKNR. 1176 TEIKN.NR. R-03