



1 Útveggur á svölum, 5. hæð
Löðrétt deili

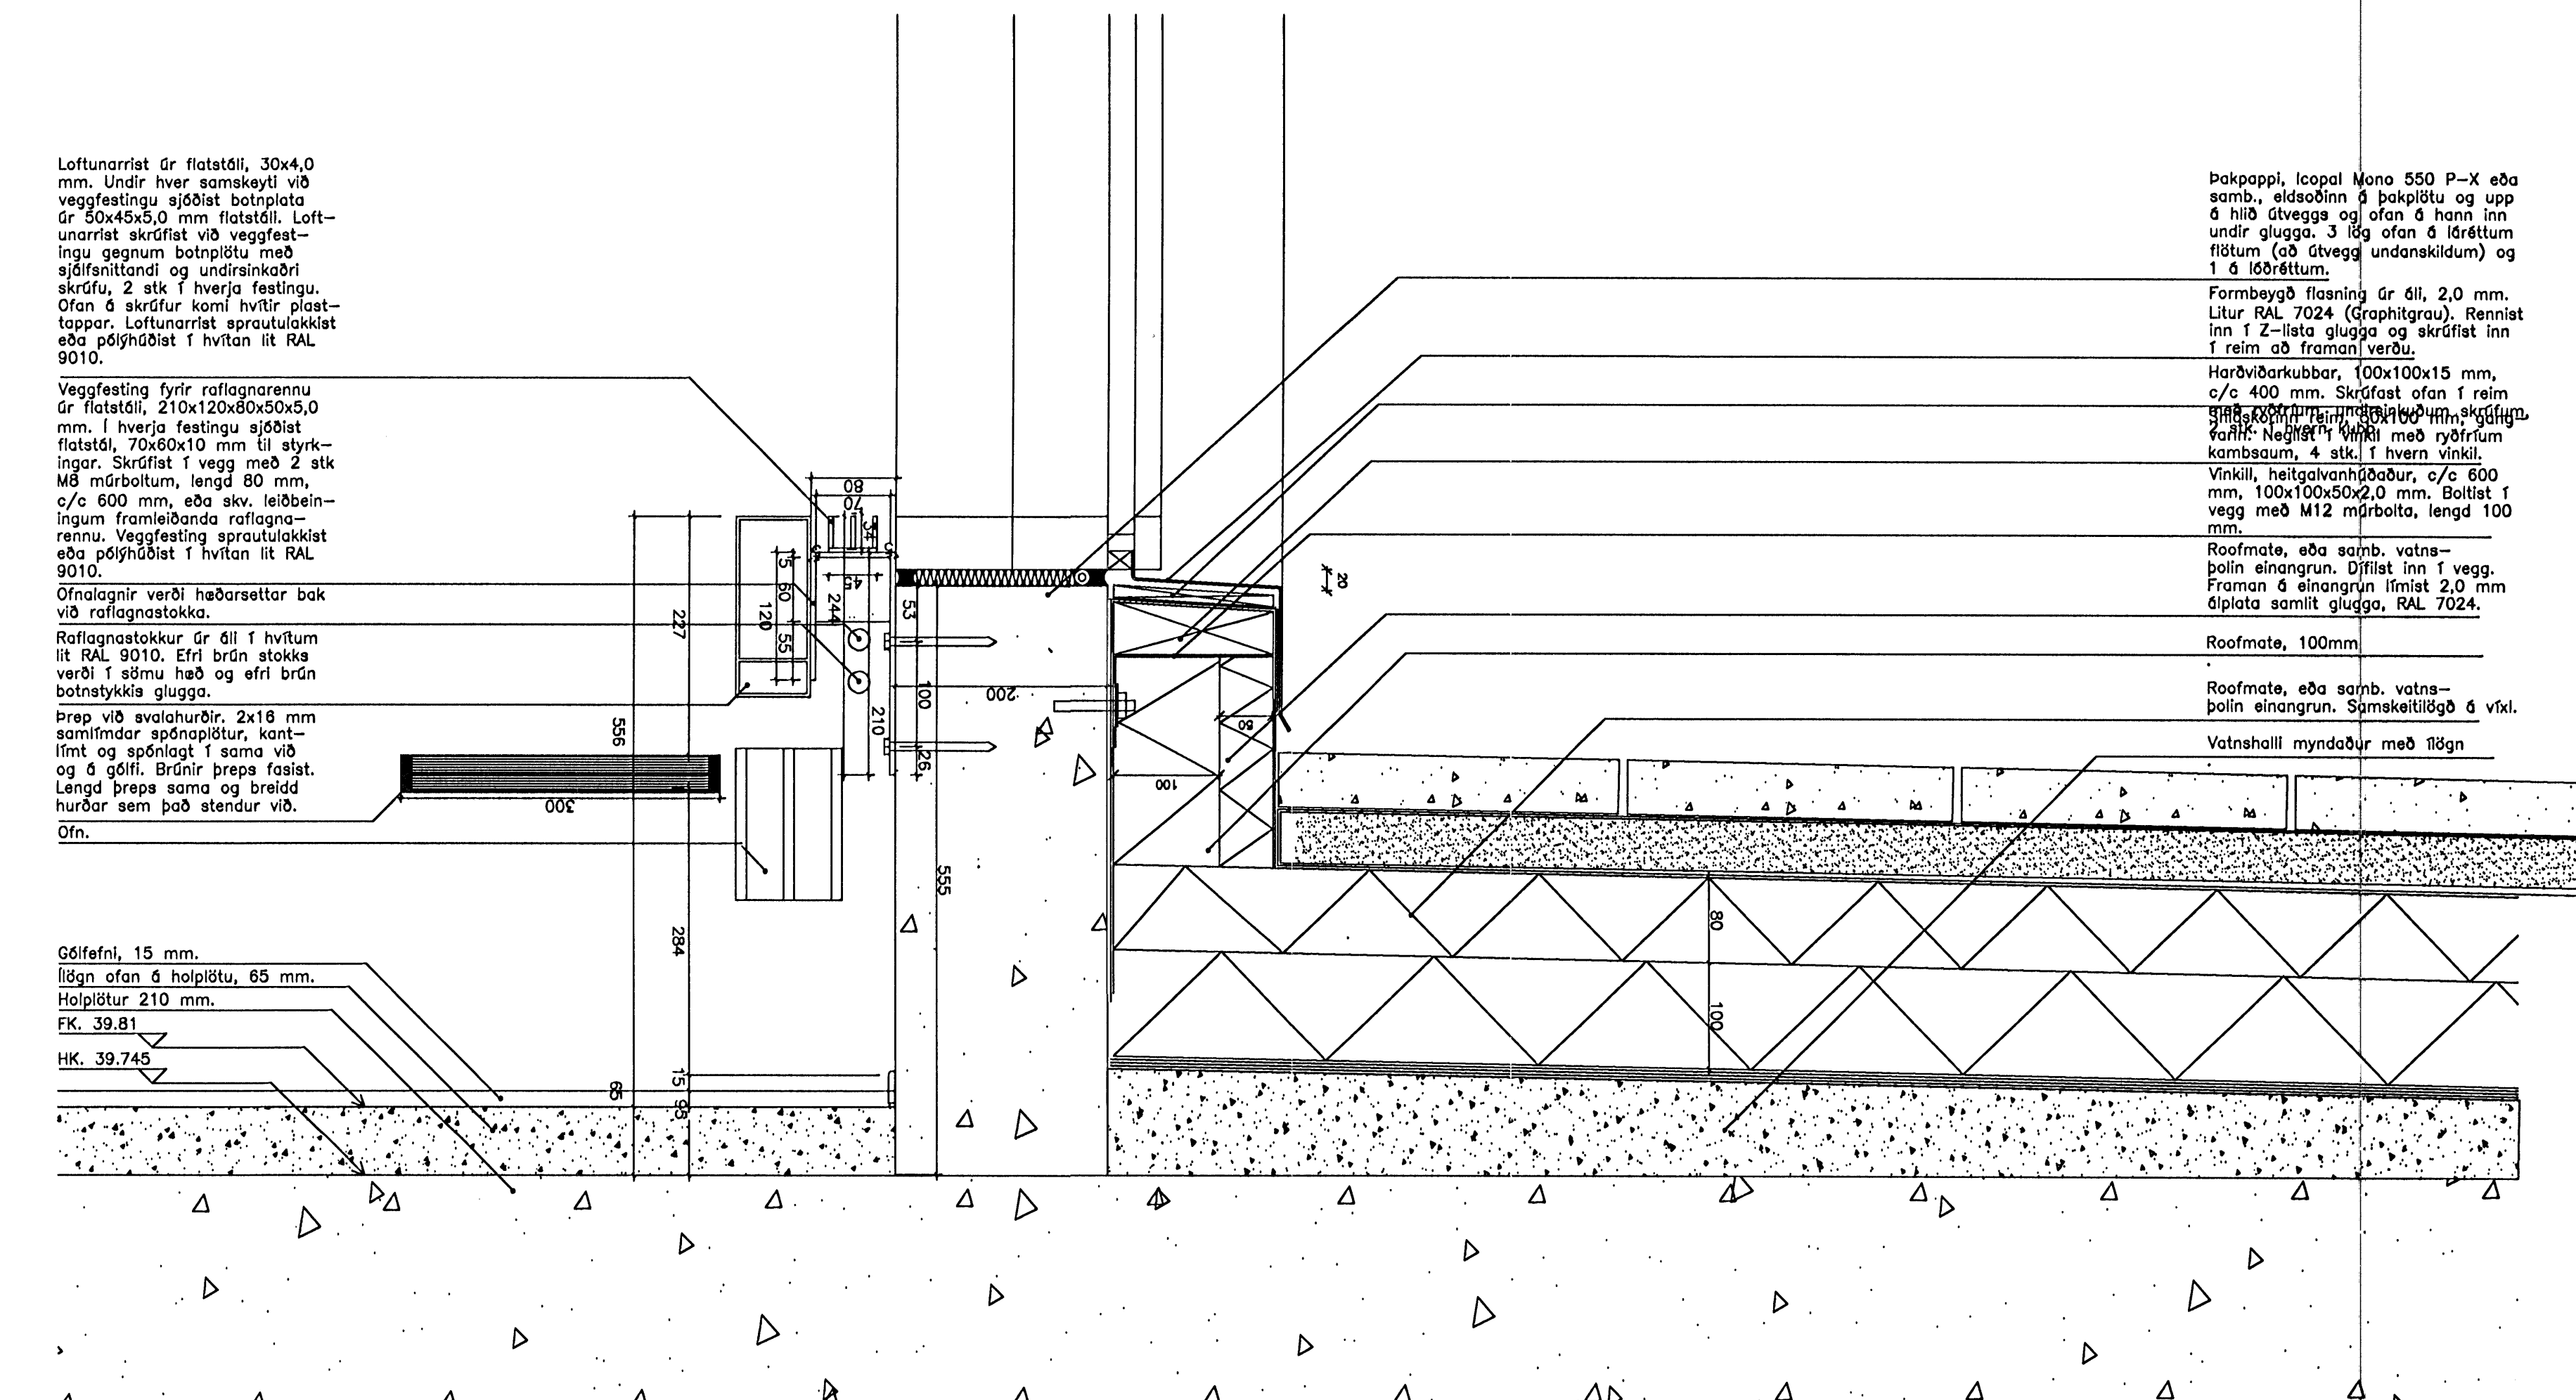

2 Gluggi að svölum, 5. hæð
Löðrétt deili

C:
B:
A:
BREYTINGAR:
DAGS:

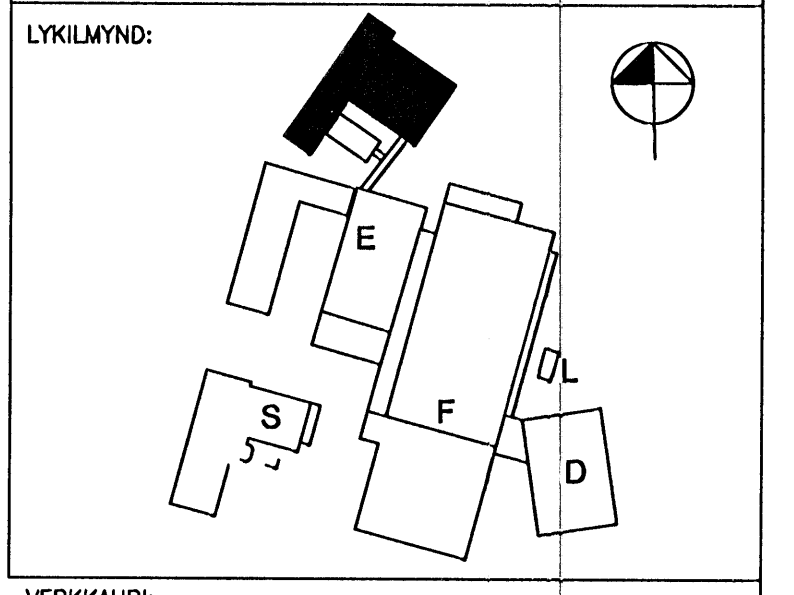

VERKKAUPI:

REYKJAVÍKURVEGUR 80. BYGGINGARHLUT: R-RAUNSOÐNARVEGURINN
SÉRHLUTAR
13. SEPT. 2005

VERK: DAGS: 12.08.2005
KVARD: 1:5 TEIKNAD: GJB
SKRÁ: Sérhlutar.DWG

ÚTI INNI

ARKITEKTAR

ÞINGHOLTSSTRÆTI 27 101 REYKJAVÍK
SÍMAR 5527660 & 5527660 FAX 5527661
NETFANG u@ui.is
VEFANG http://www.ui.is

BALDUR Ó. SVAVARSSON ARKITEKTAR FAI
120357-5149

JÓN ÞÓR ÞORVALDSSON ARKITEKTAR FAI
021256-7579

TEIKNINGANR: A-R-314 BREYTING: