




AUSTURGAFL. 1:100

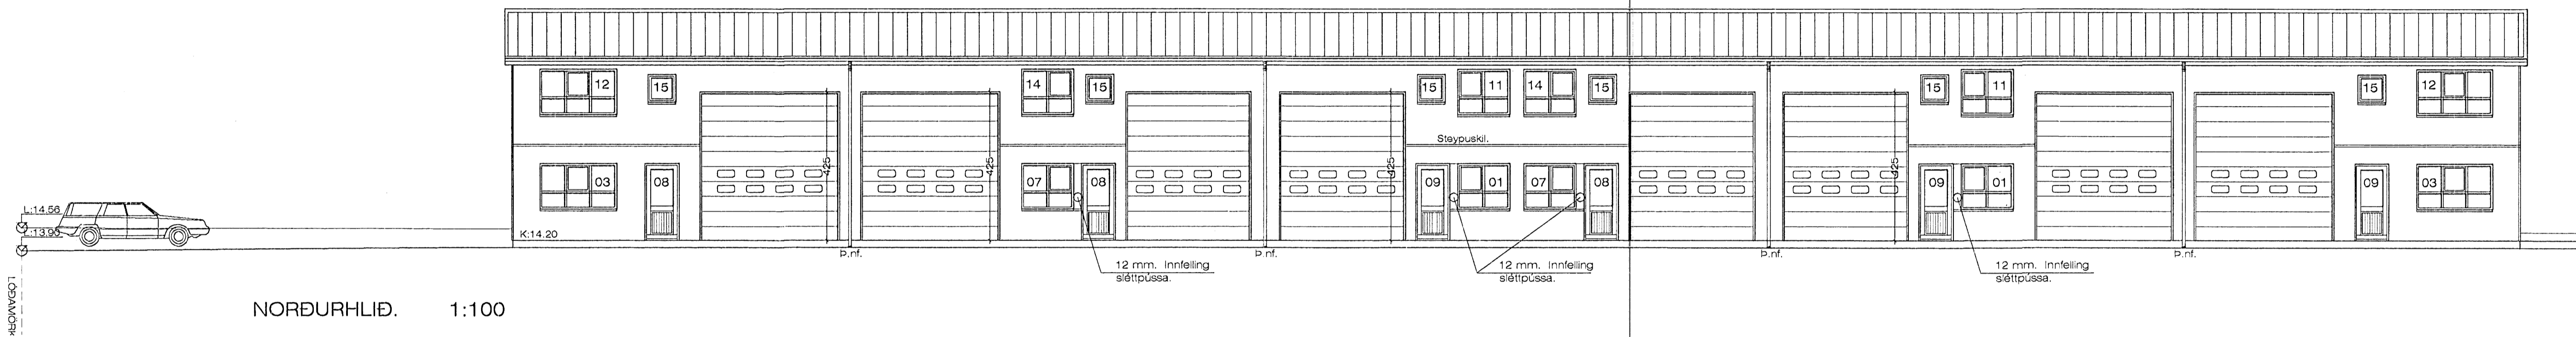

NORÐURHLIÐ. 1:100

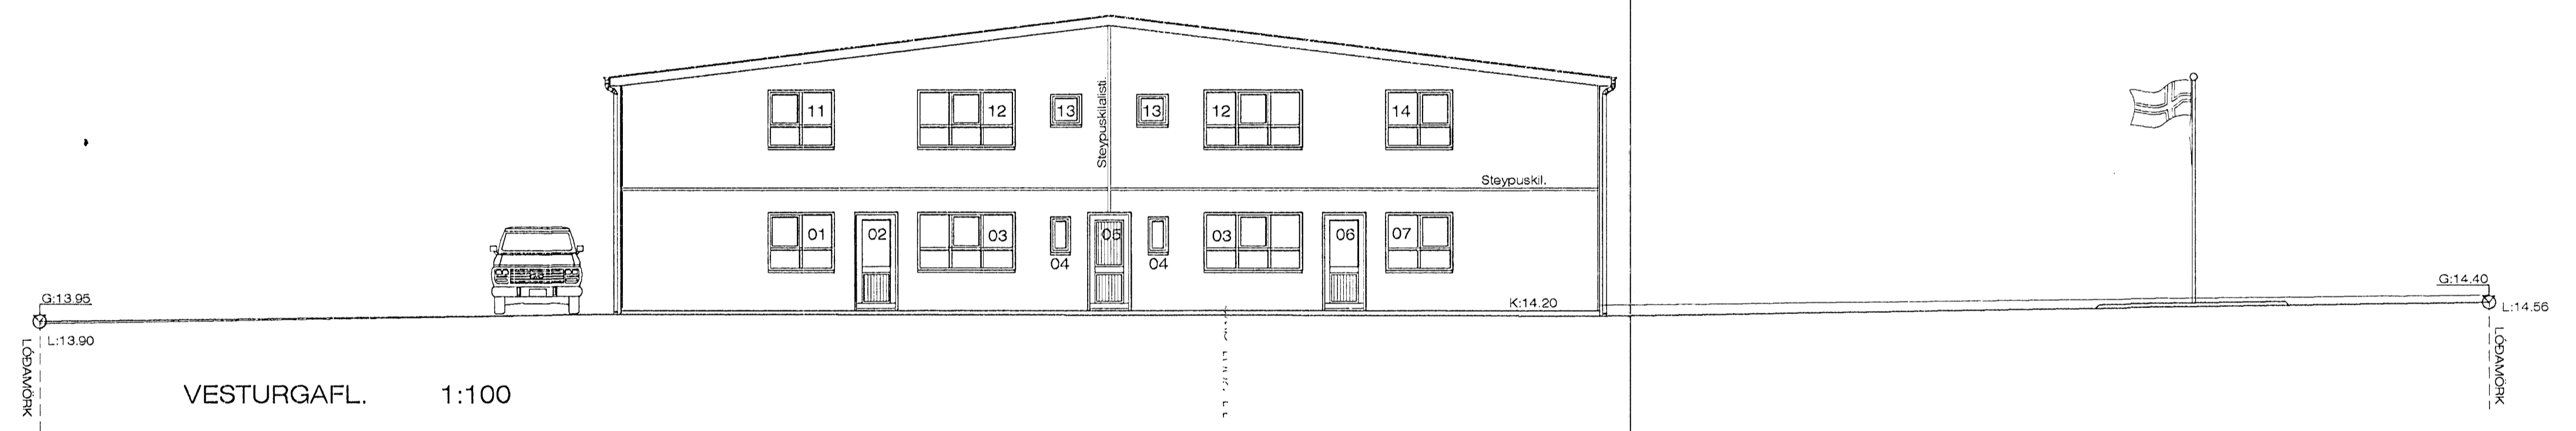

VESTURGAFL. 1:100

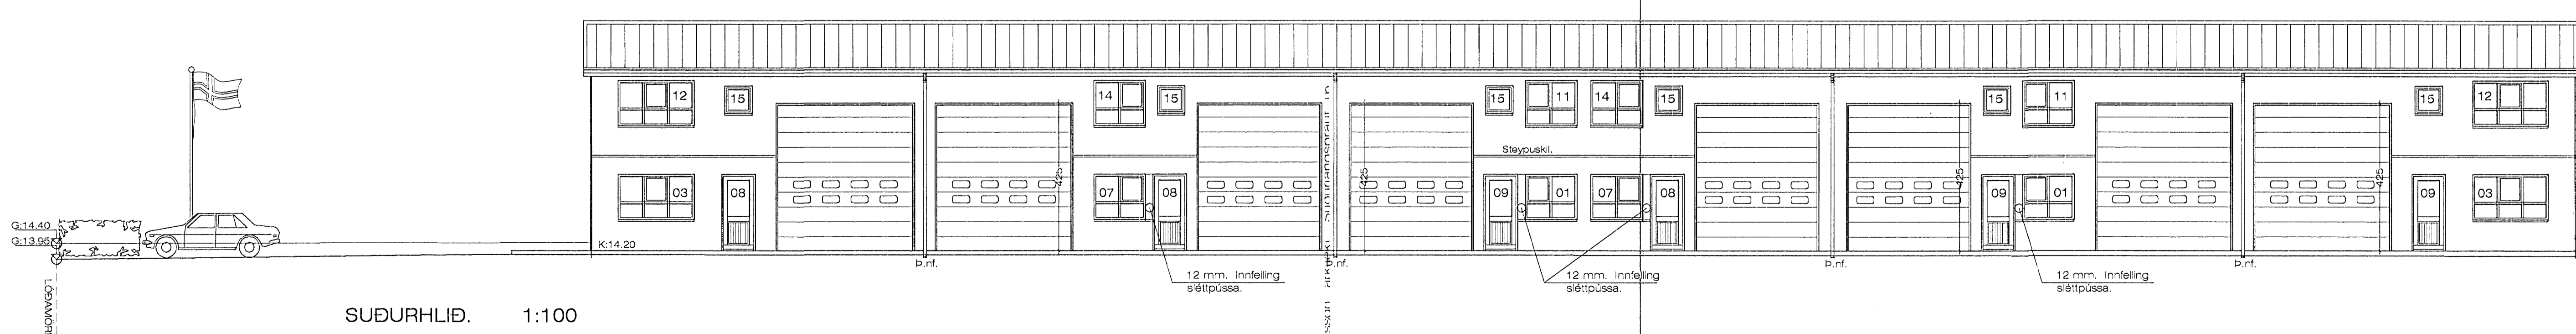

SUBURHLIÐ. 1:100

Byggingulitirí Hafnarfirðar  
Alarítt bann  
15. SEPT. 2005