


Sambýkkjarni
 19 JUL 2010
 Byggingafulltrúi í Hafnarfirði
 F.h. Sigurður Steinar Jónsson

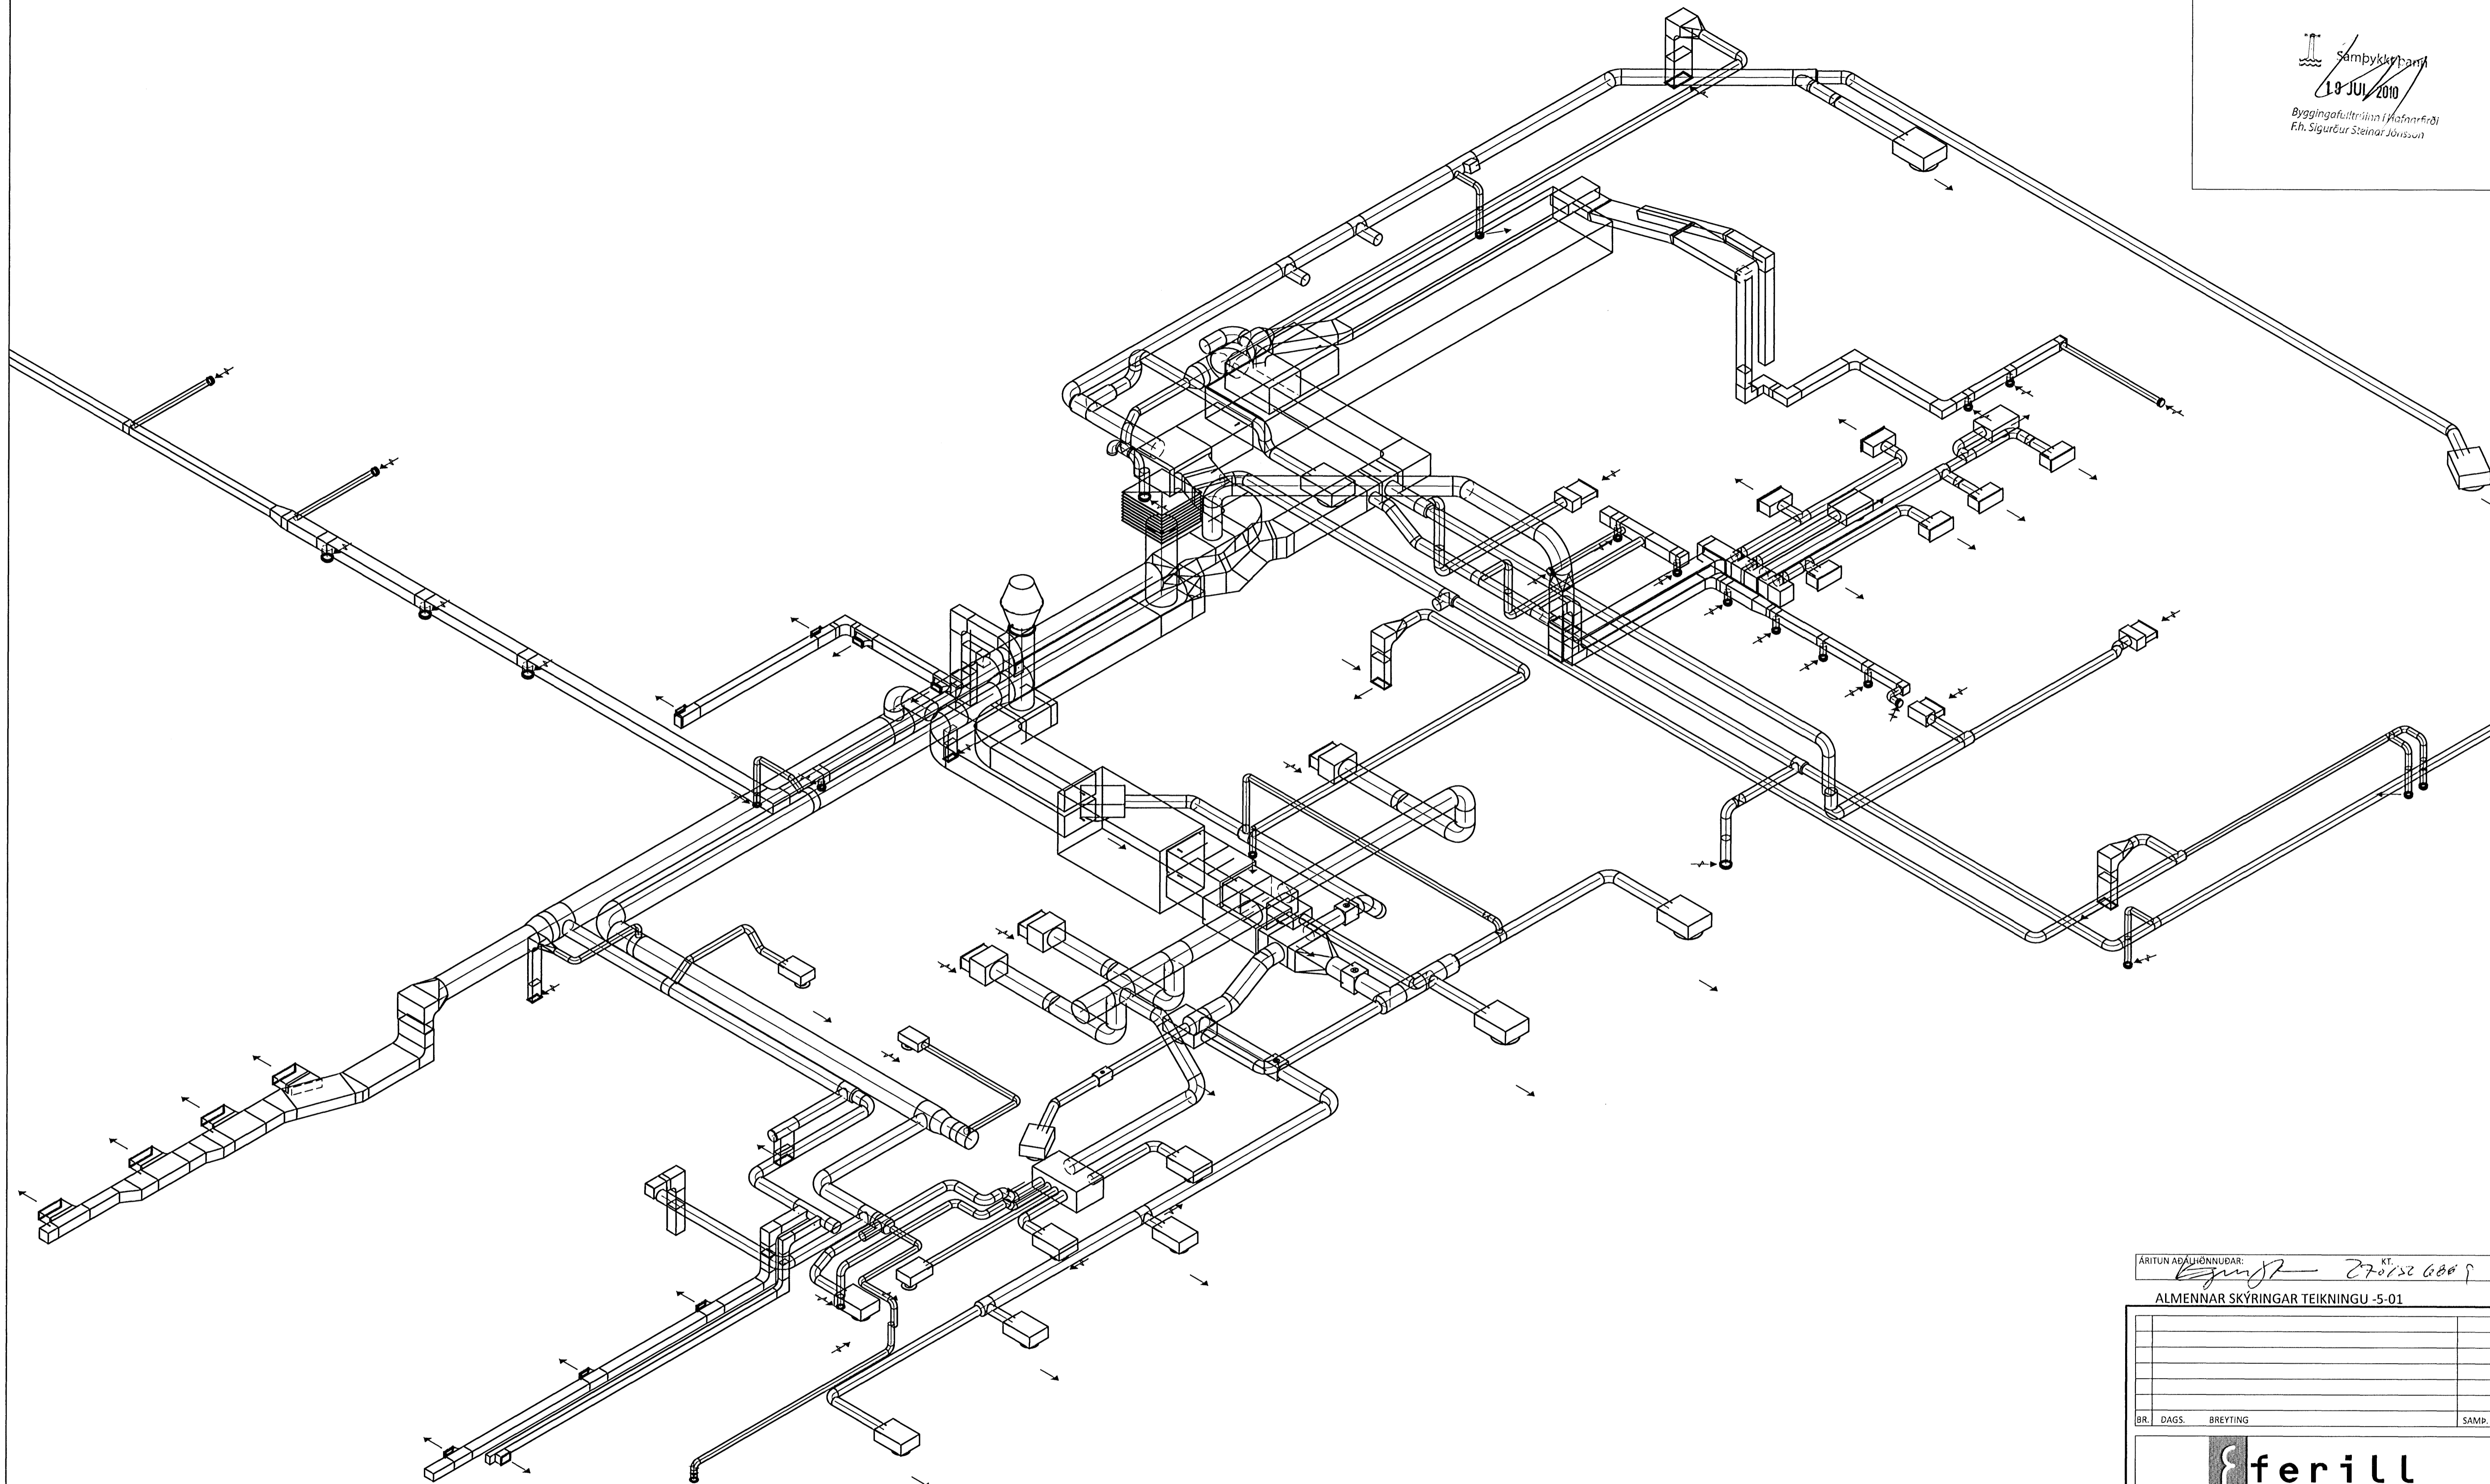

ÁRITUN AÐALHÖNNUÐAR: *[Signature]* KT. 270122 6009
 ALMENNAR SKÝRINGAR TEIKNINGU -5-01

BR.	DAGS.	BREYTING	SAMP.



SÓLVANGSVEGUR 2 HAFNARFJÖRDUR
 HEILSUGÆSLAN SÓLVANGI
 LOFTRÆSIKERFI
 RÚMMYND
 KERFI 1 OG 2

HÖNNUÐUR	YFIRFARID	DAGS. ÚTG.	DAGS. BREYT.
DPJ david@ferill.is	bAG	08.07.10	
MKV.	VERKNR.	VERKÞ.	TEIKN. NR.
	10043	5	03