


KÚLU-  
SAUMUR  
4/650

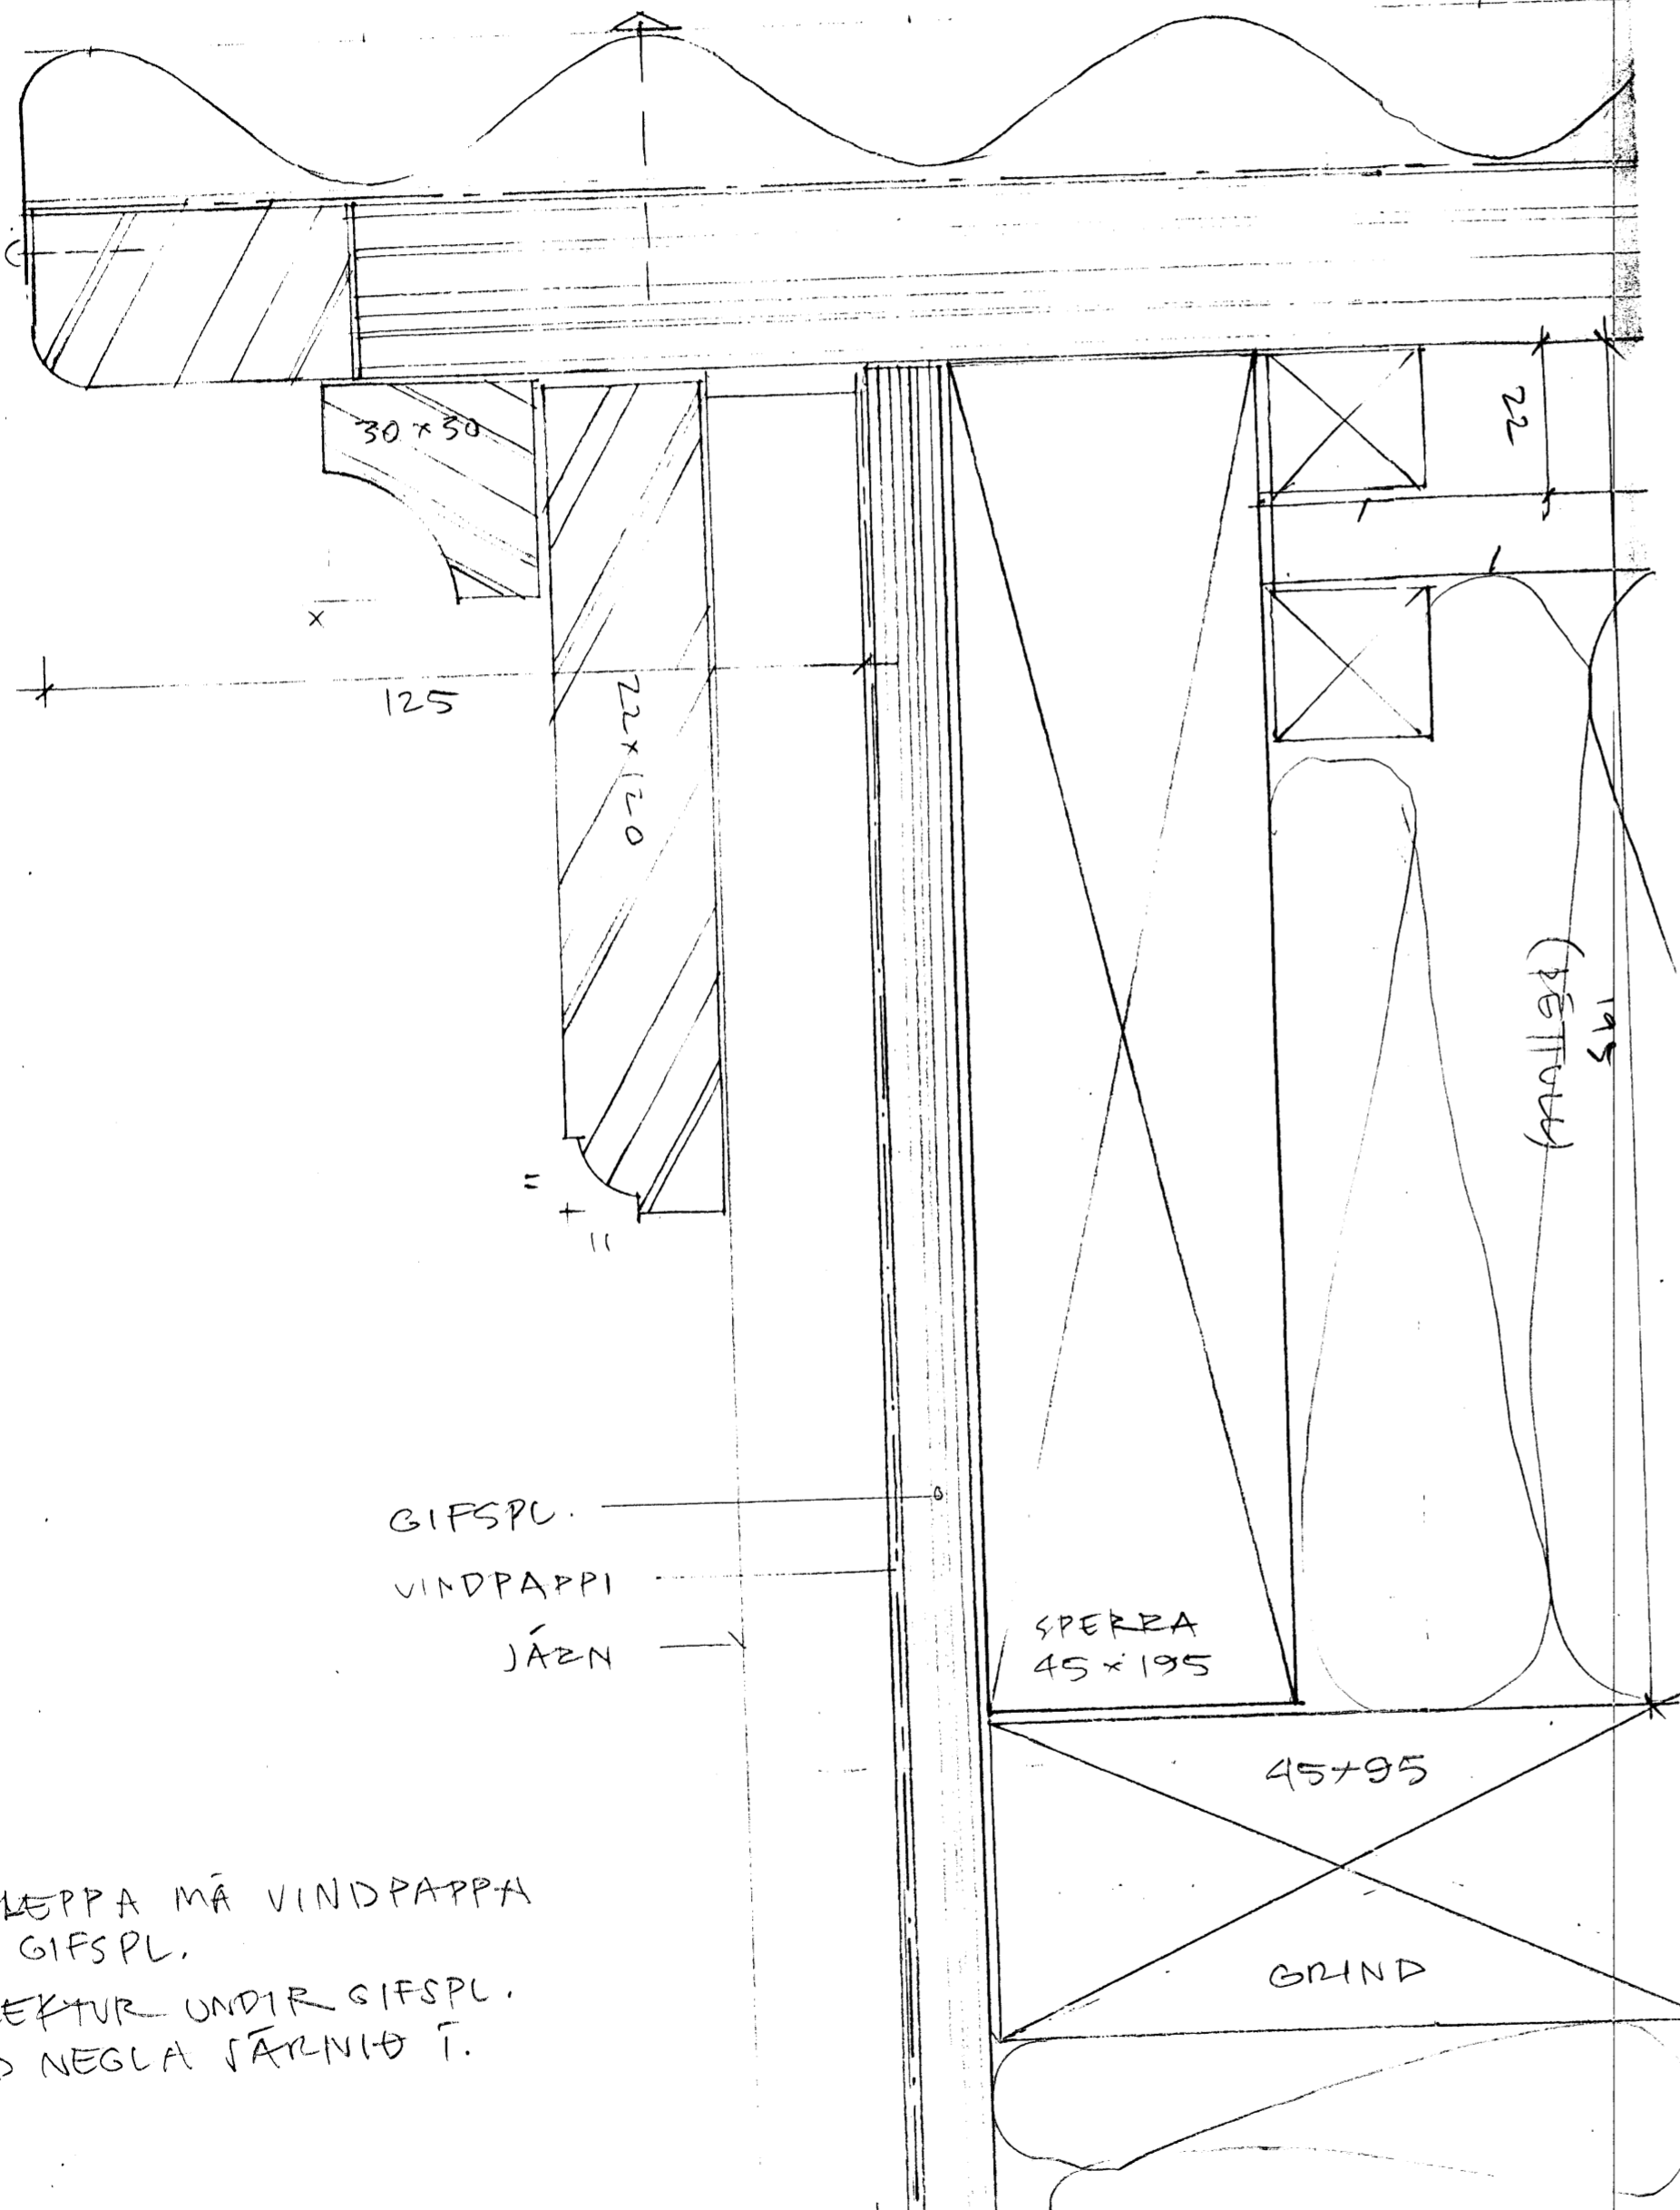


ATH. SKLEPPA MÅ VINDPAPPA  
UTANÁ GIFSPU.  
ATH. LEKTUR UNDIR GIFSPU.  
TU AD NEGLA JÄRNID T.

KAMB SAUMUR  
M. DEMANTSITAVS  
(VIRNET)


BÄRUVÄRN

FLASNING  
SINK OIT

KÚLU SAUMUR  
4/650

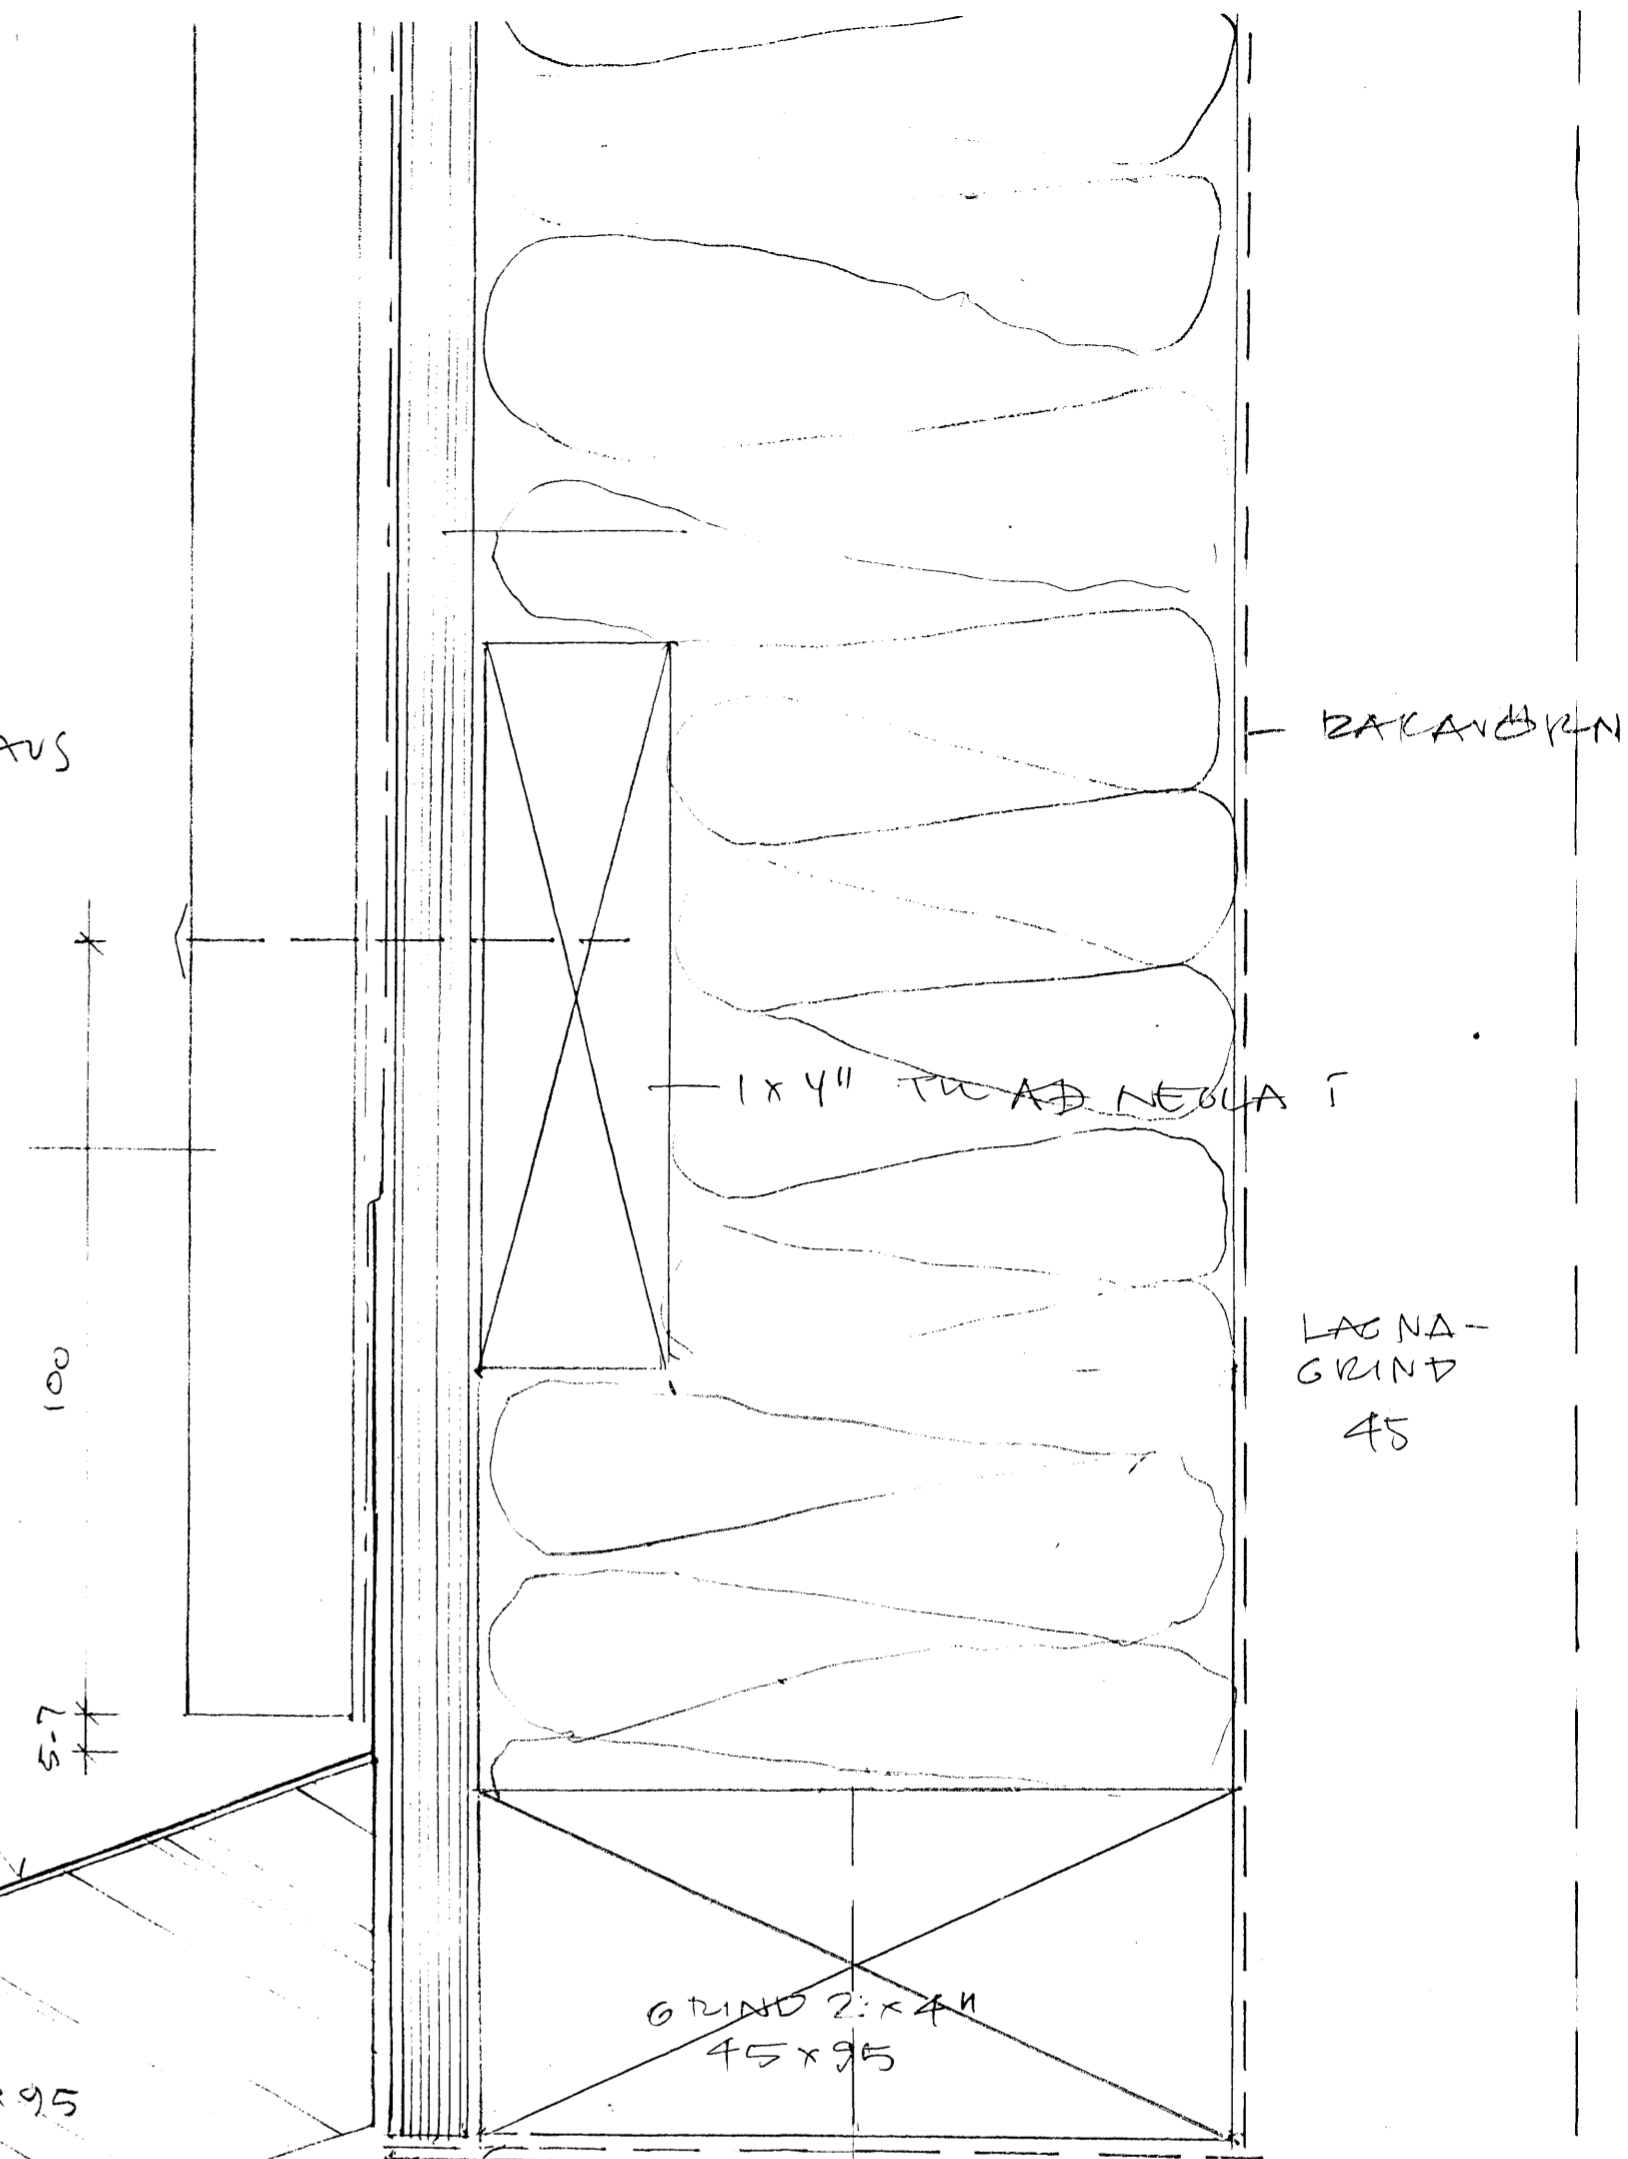

FESTING GRINDAR  
T SÖKKULLI SJÁ  
ÞUKDARÞÓLSTEIGN.

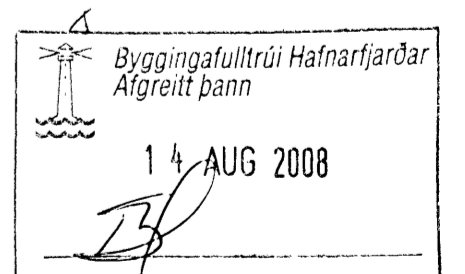

29 JULI 2008

Jon Nordsteien