

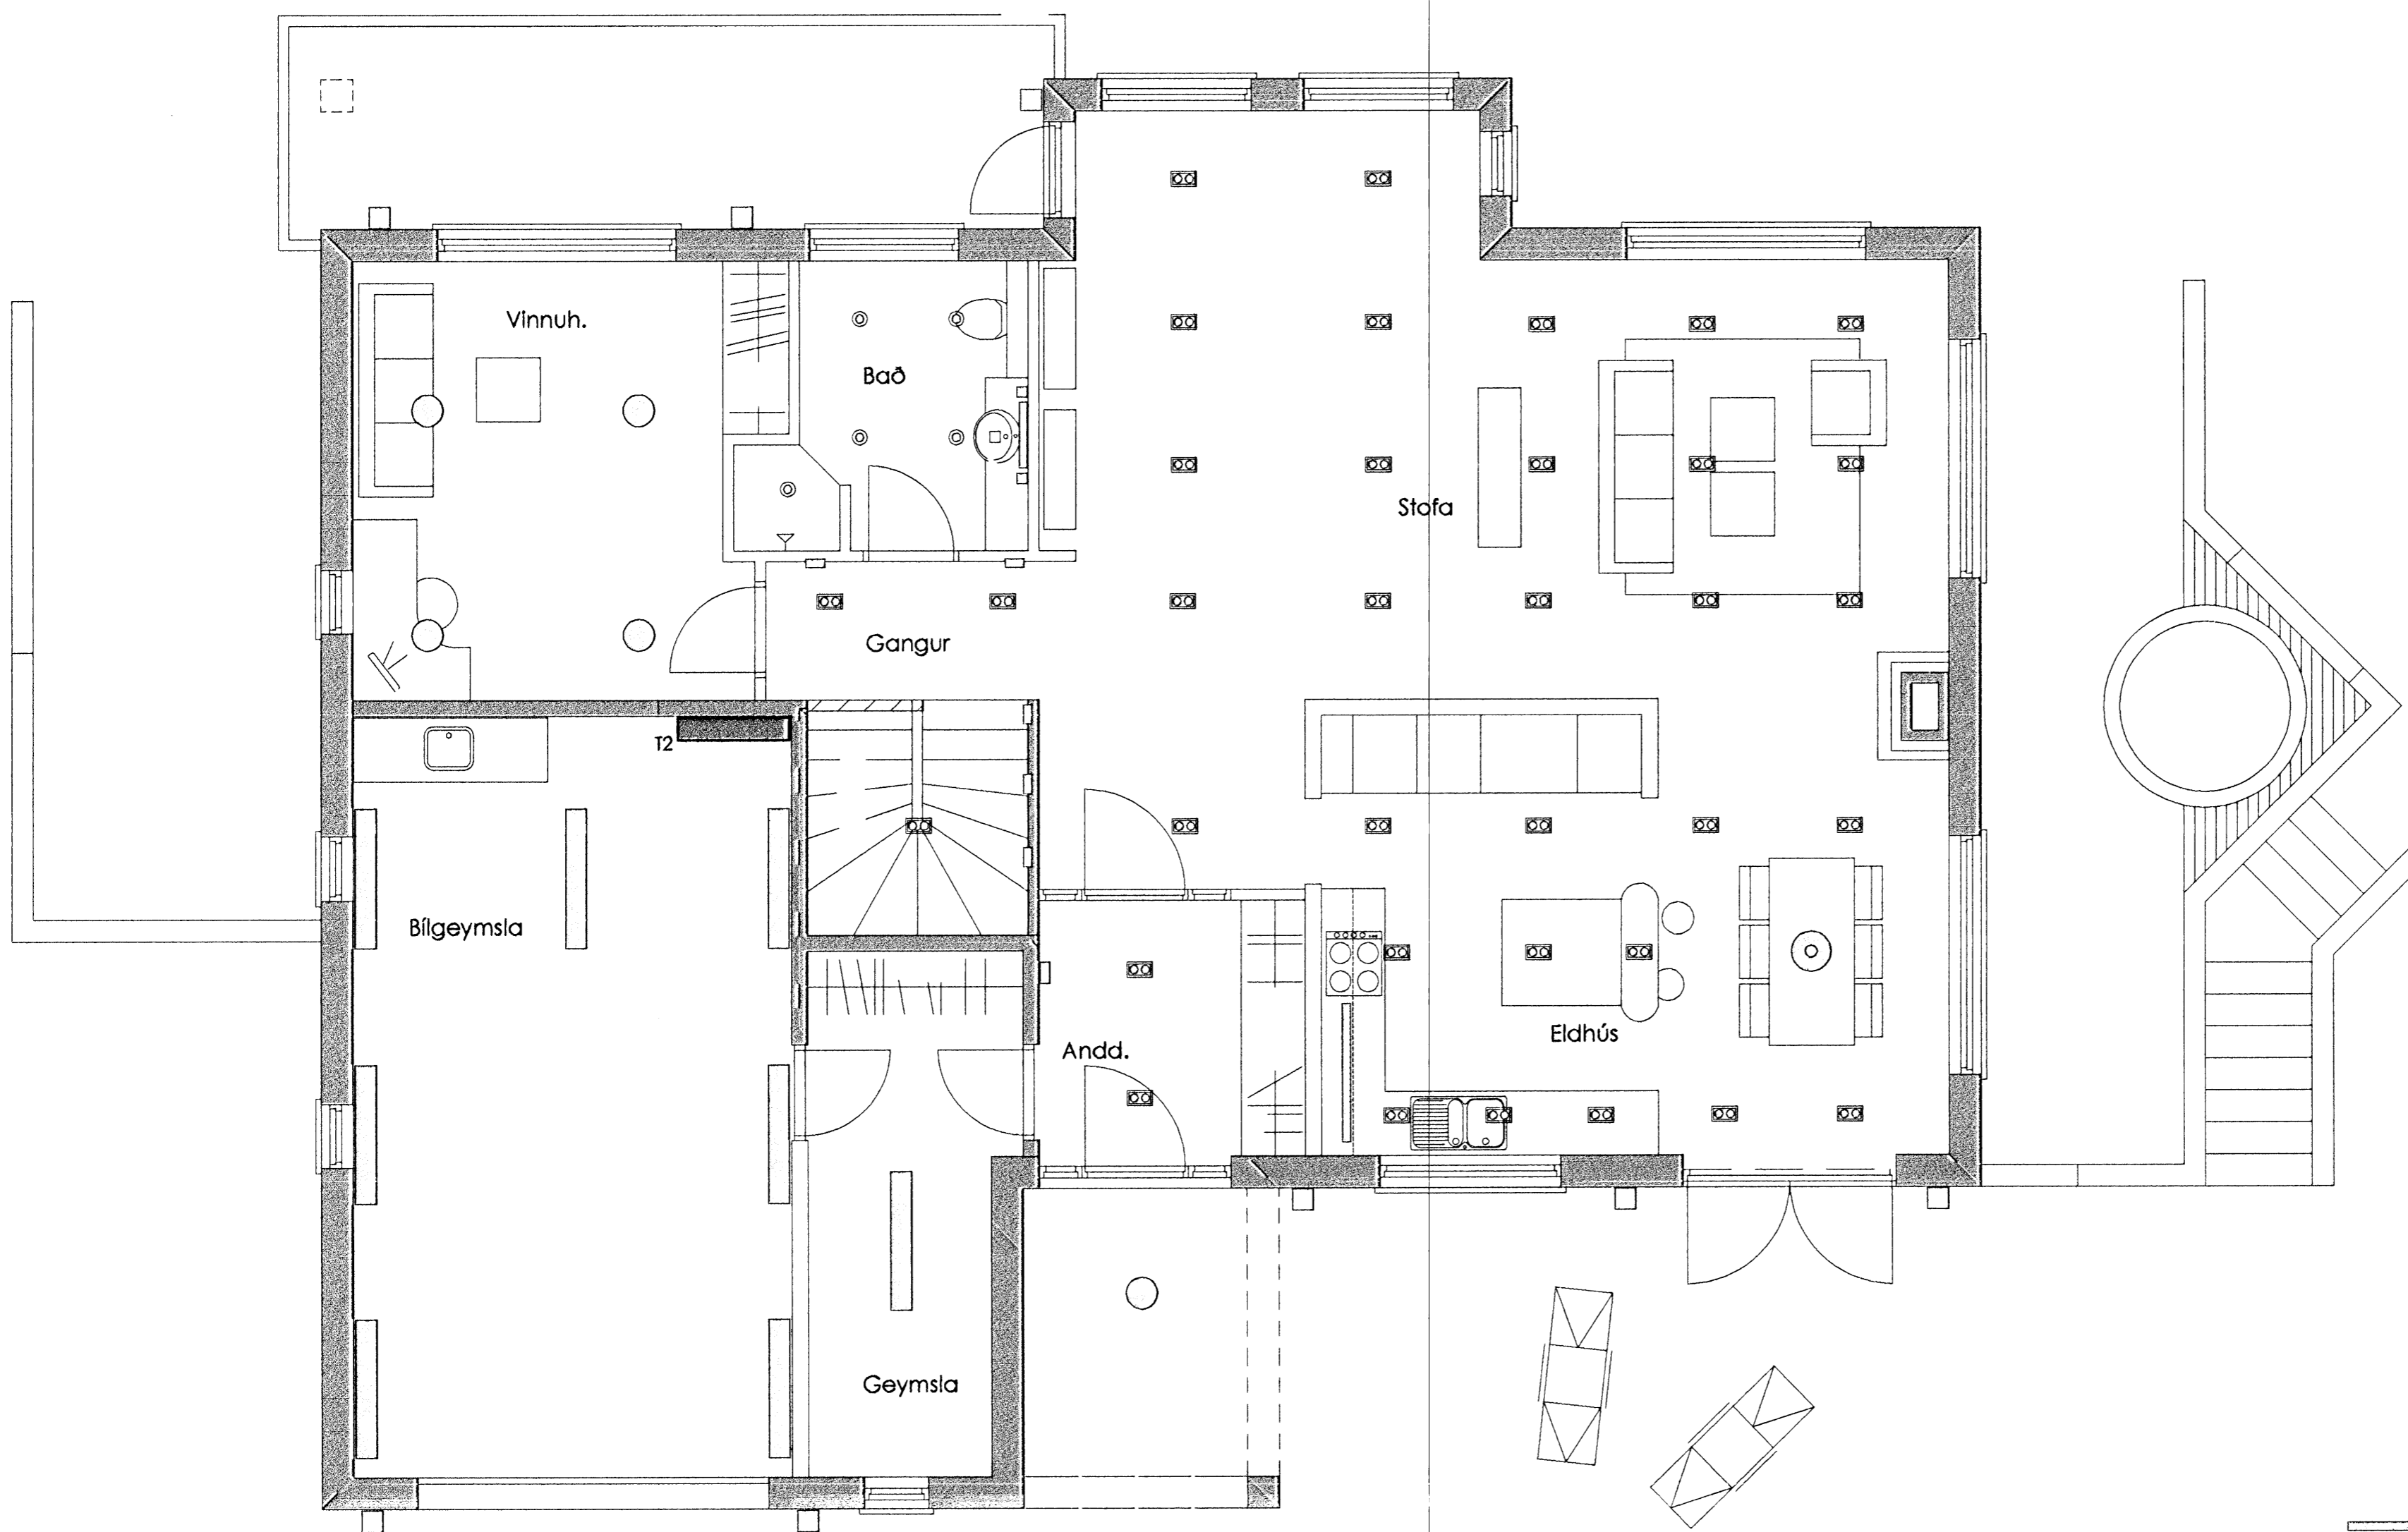
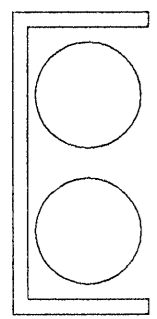
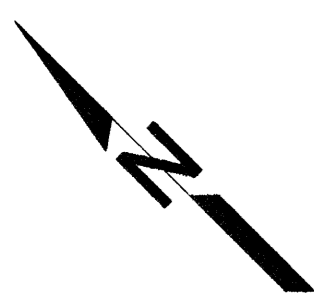


14-4-08

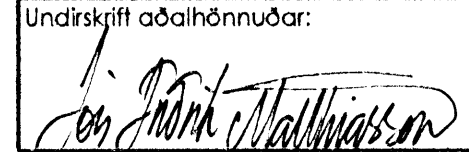

- ☒ 2x50W Halogen
- ⊙ 1x50W Halogen rakap.
- ⊙ 1x50W Halogen
- ⊙ 2x50W Halogen
- ⊙ 1x50W Halogen
- Hangandi ljós
- ⊙ Ljósakróna
- Loftljós utaná
- ▬ 1x18W ljós
- ▬ 1x21W ljós
- ▬ 2x21W ljós
- ▭ Tröppuljós innfellt 13W/230V
- ▭ Tröppuljós innfellt rakap. LED 7W/230V
- Veggjós u/n rakap.
- Veggjós

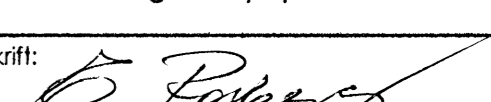

EUROstál ehf Mörkín 3, 108 Reykjavík Símar: 5170 335 / 820 1474, Fax: 553 5302			Verkefni: Hlíðarás 2 — Mosfellsbæ—	Kvarði: 1:50
			Teikning: Grunnmynd 2. hæð Rafflögn, lampaplan	Teikn.nr. 07
Undirskrift aðalhönnuðar: 			Undirskrift: 	
Teiknað: ER	Dags: 10.09.07	Verk nr.:	Eiríkur Rósberg, rafm.Tæknifr. 020145-4479	