


14-4-07

*Blíkó ehf.* 240357 2439

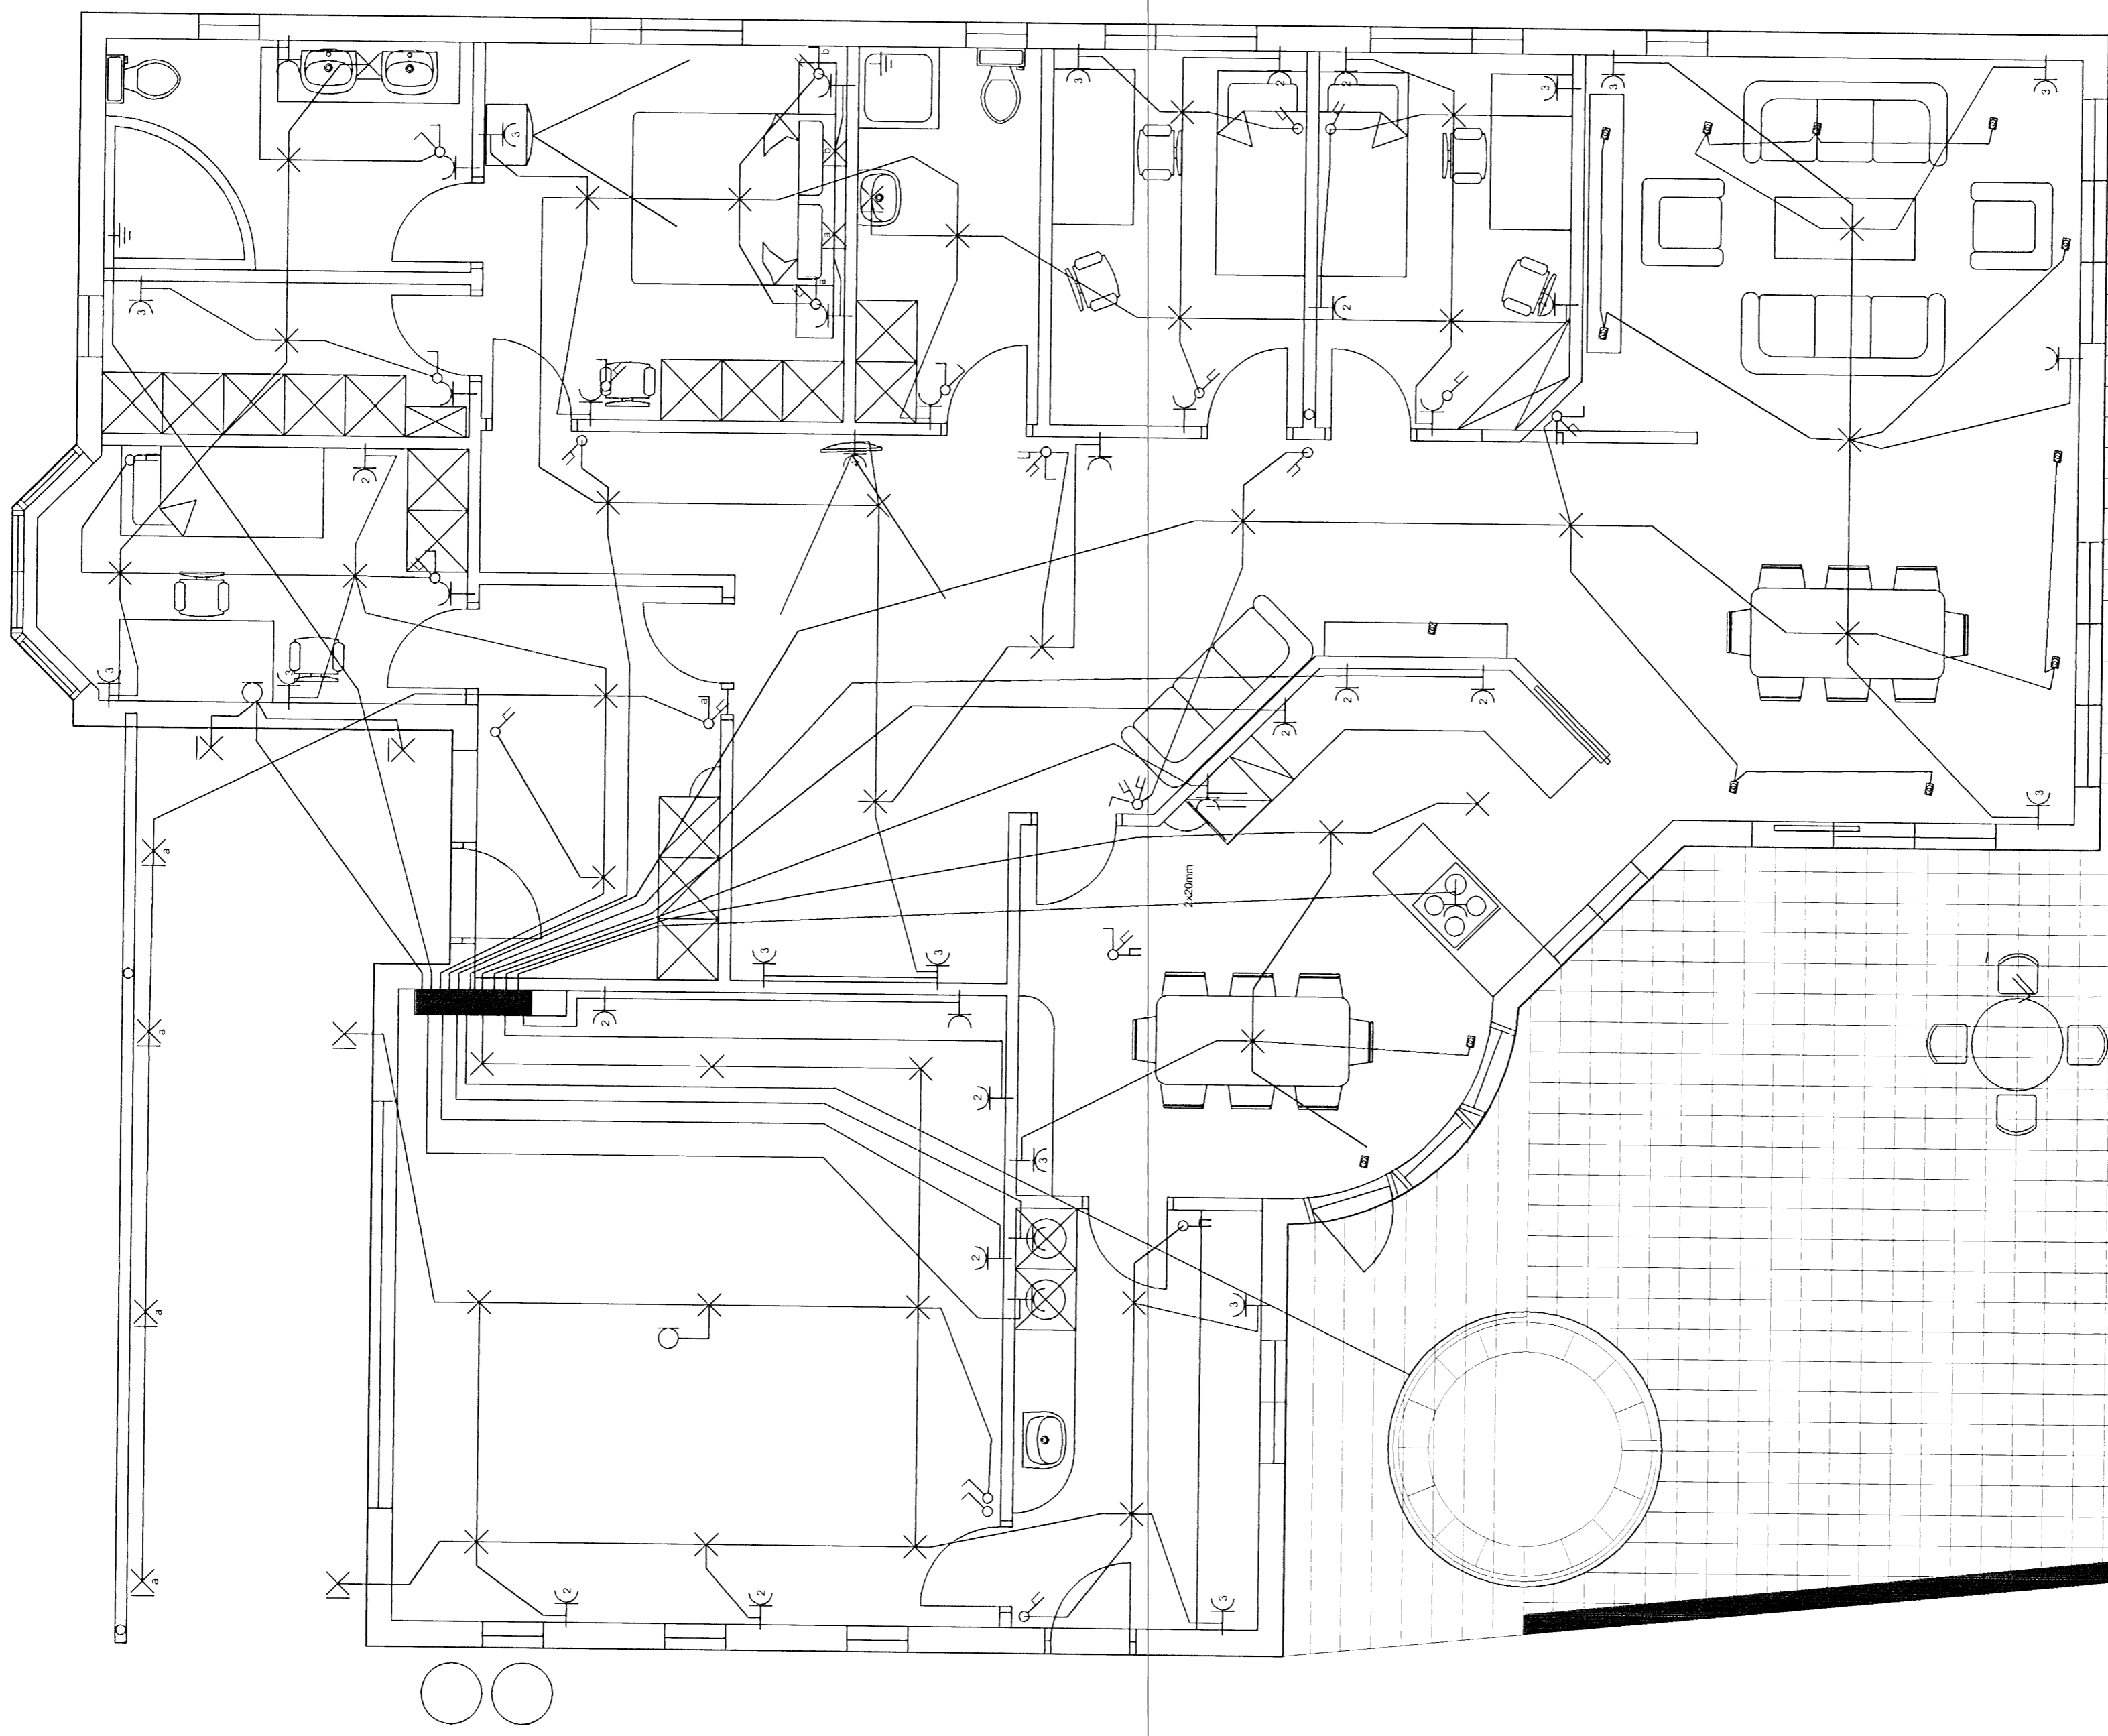

# Glitvellir 27, Hafnarfirði

Raflagnir grunnmynd  
töflureikning

Sambýkkj:

## BLIKÓ ehf.

Snaebjörn Ingvárrson rafmagnsteknifráeðingur  
Heiðvangur 18, 220 Hafnarfjörður kt. 160454-5209  
S. 8992154, -5868654, E-mail bliko@hiv.is

Mælikv. 1:50

dags. 5.08.07

Teikn nr. 282