



Byggingafrádráttir Hafnarfjarðar
 Afgreitt þann
 - 6 AUG 2008
Björn

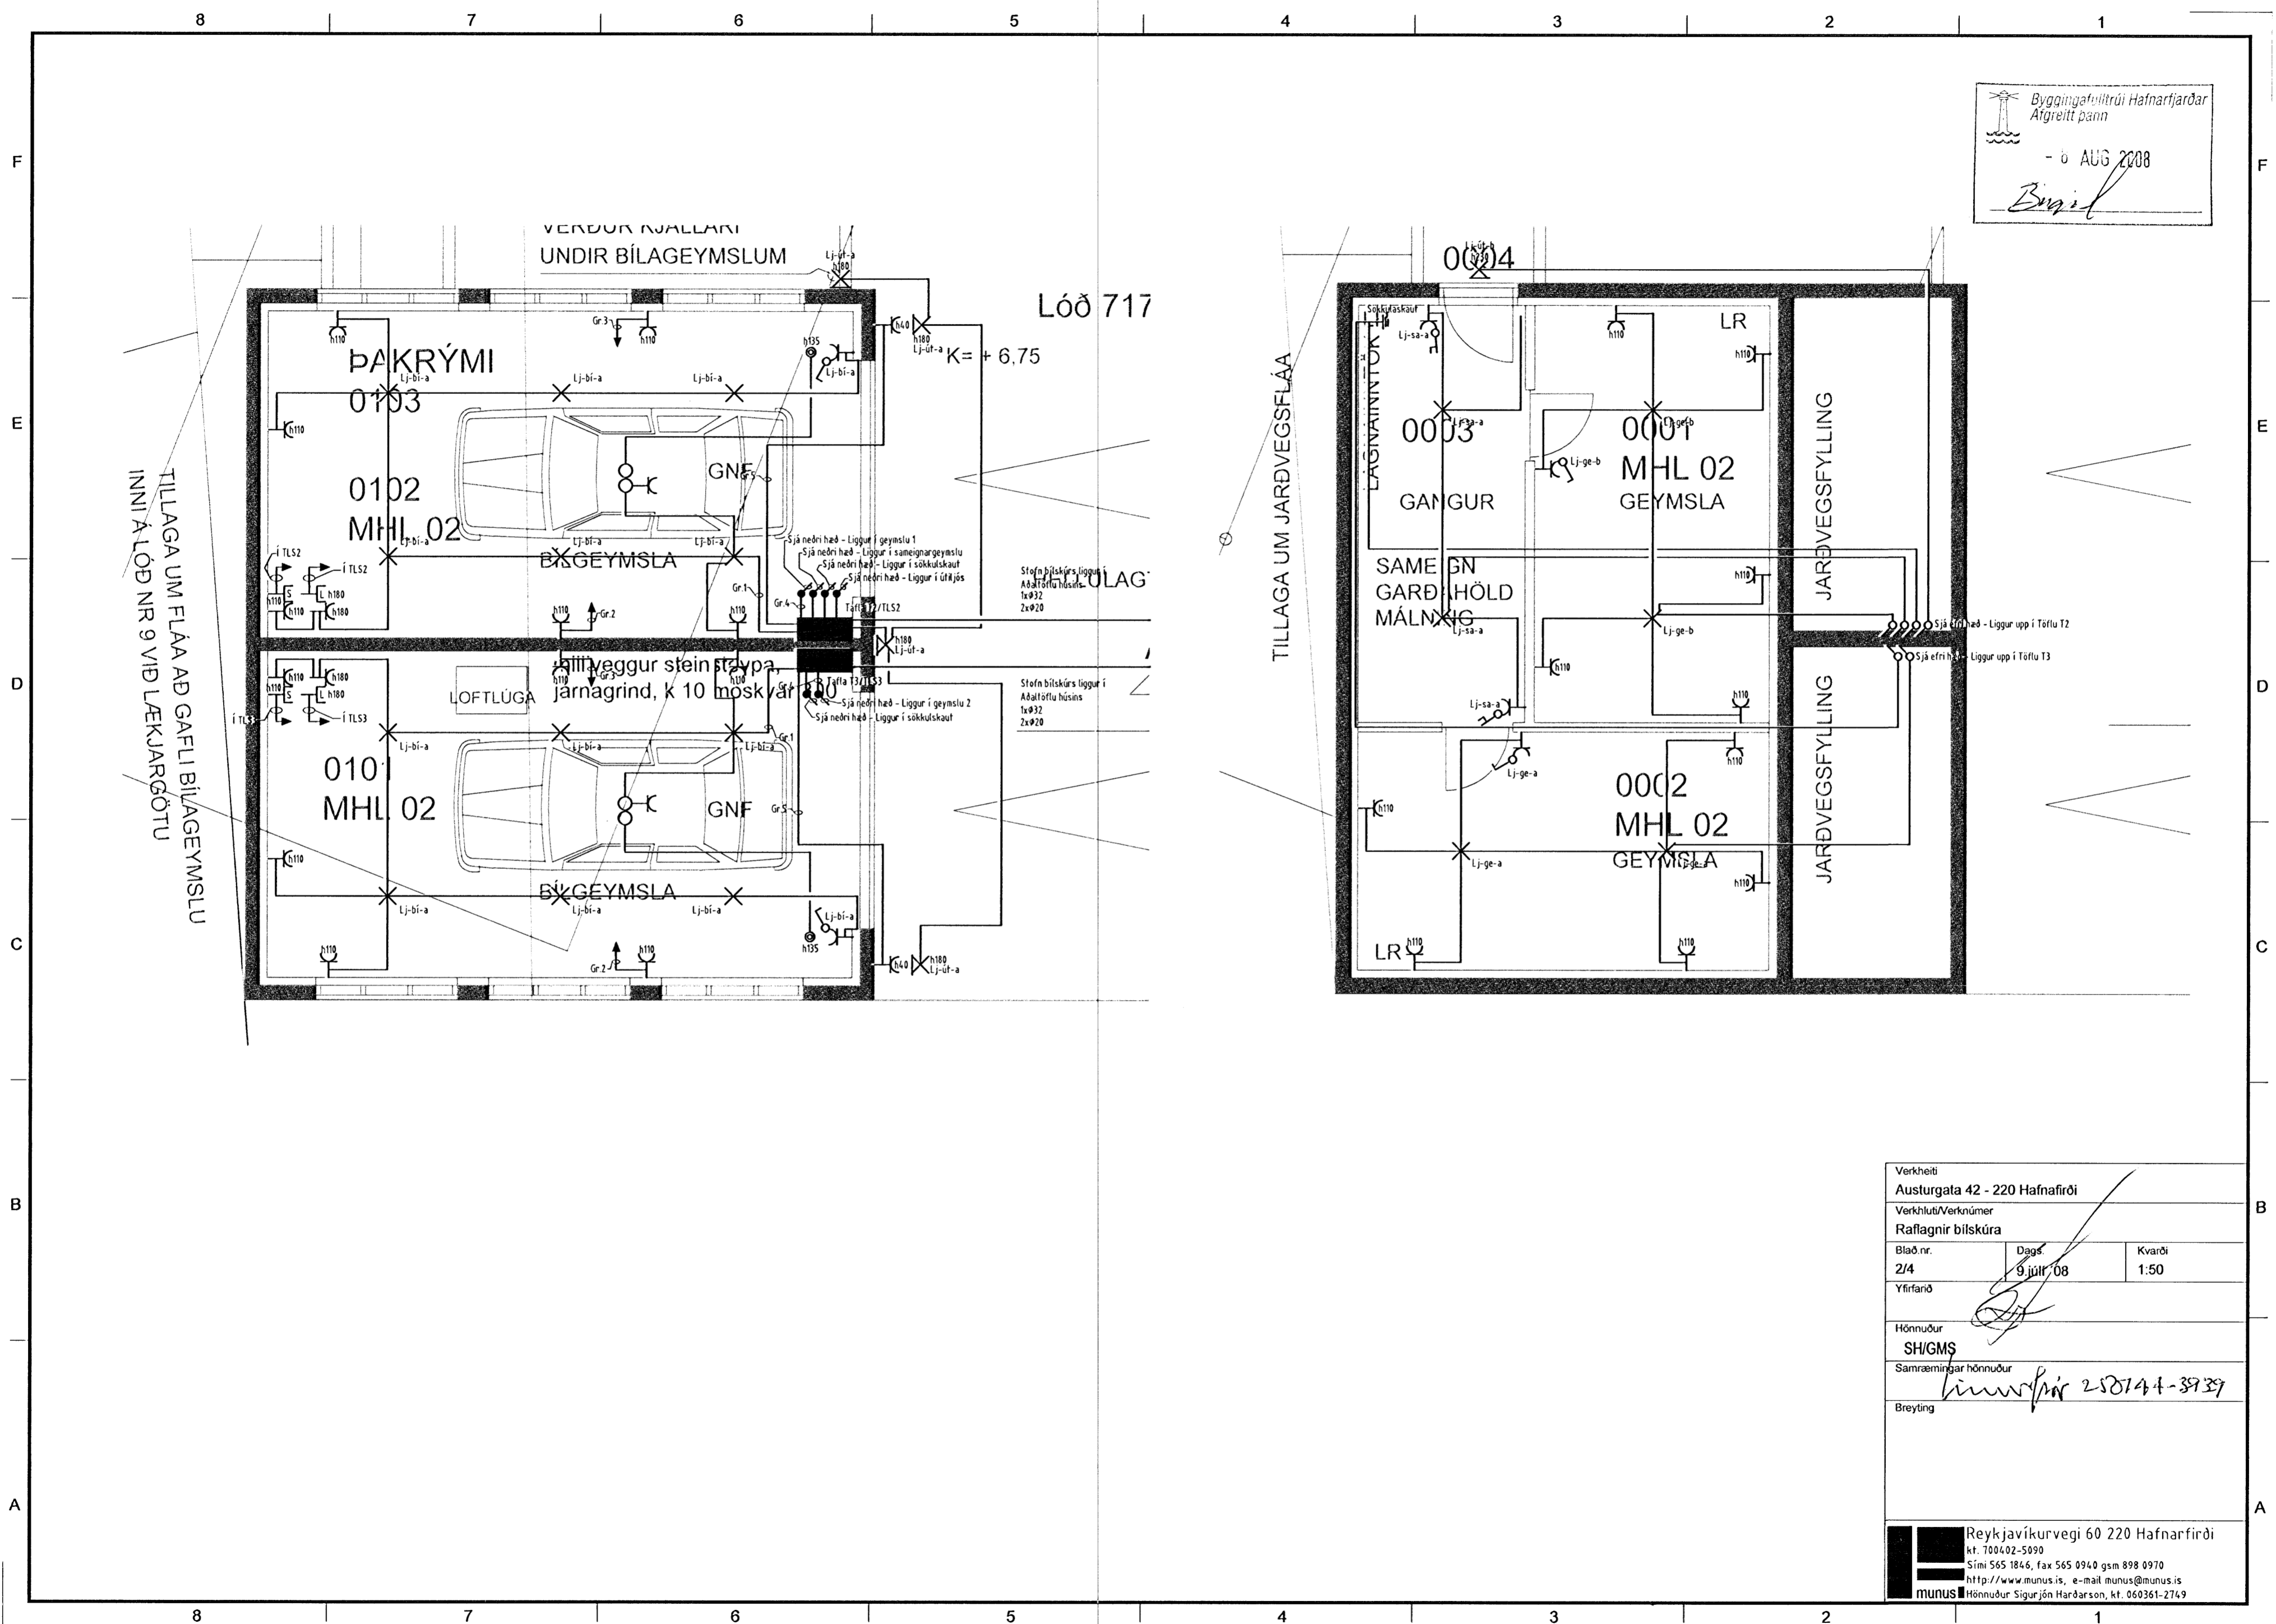

Verkheiti Austurgata 42 - 220 Hafnarfirði		
Verkhut/Verknúmer Raftagnir bílskúra		
Blað nr. 2/4	Dagst. 9 júlí '08	Kvarði 1:50
Yfirfarnd <i>[Signature]</i>		
Hönnuður SH/GMS		
Samráðingarrhönnuður <i>[Signature]</i> 250144-3939		
Breyting		
 Reykjavíkuregi 60 220 Hafnarfirði kt. 700402-5090 Sími 565 1846, fax 565 0940 gsm 898 0970 http://www.munus.is, e-mail munus@munus.is Hönnuður Sigurjón Hardarson, kt. 060361-2749		