

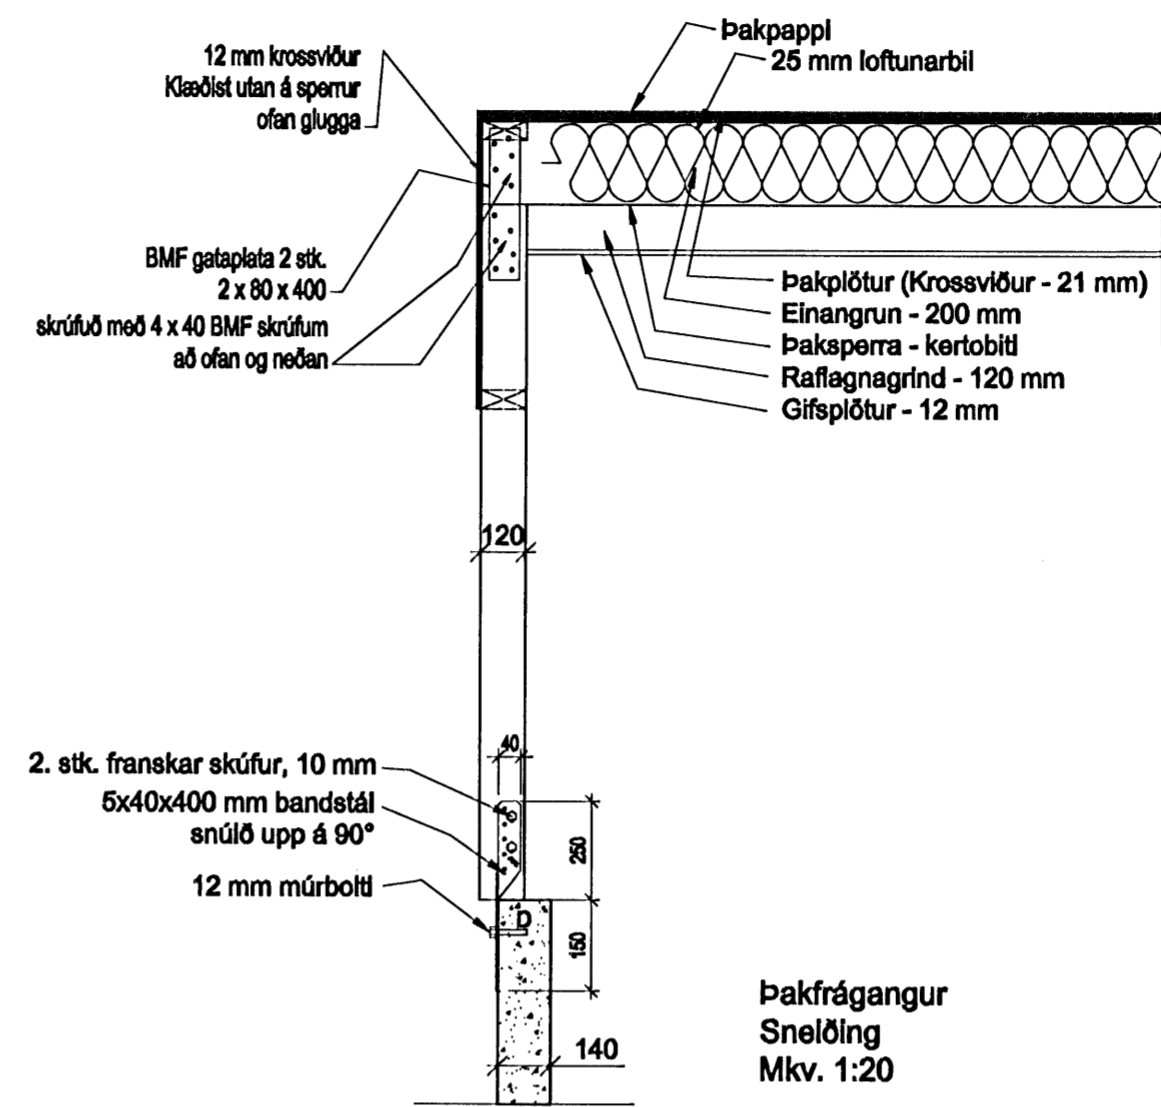


Pakbitar
Mkv. 1:20

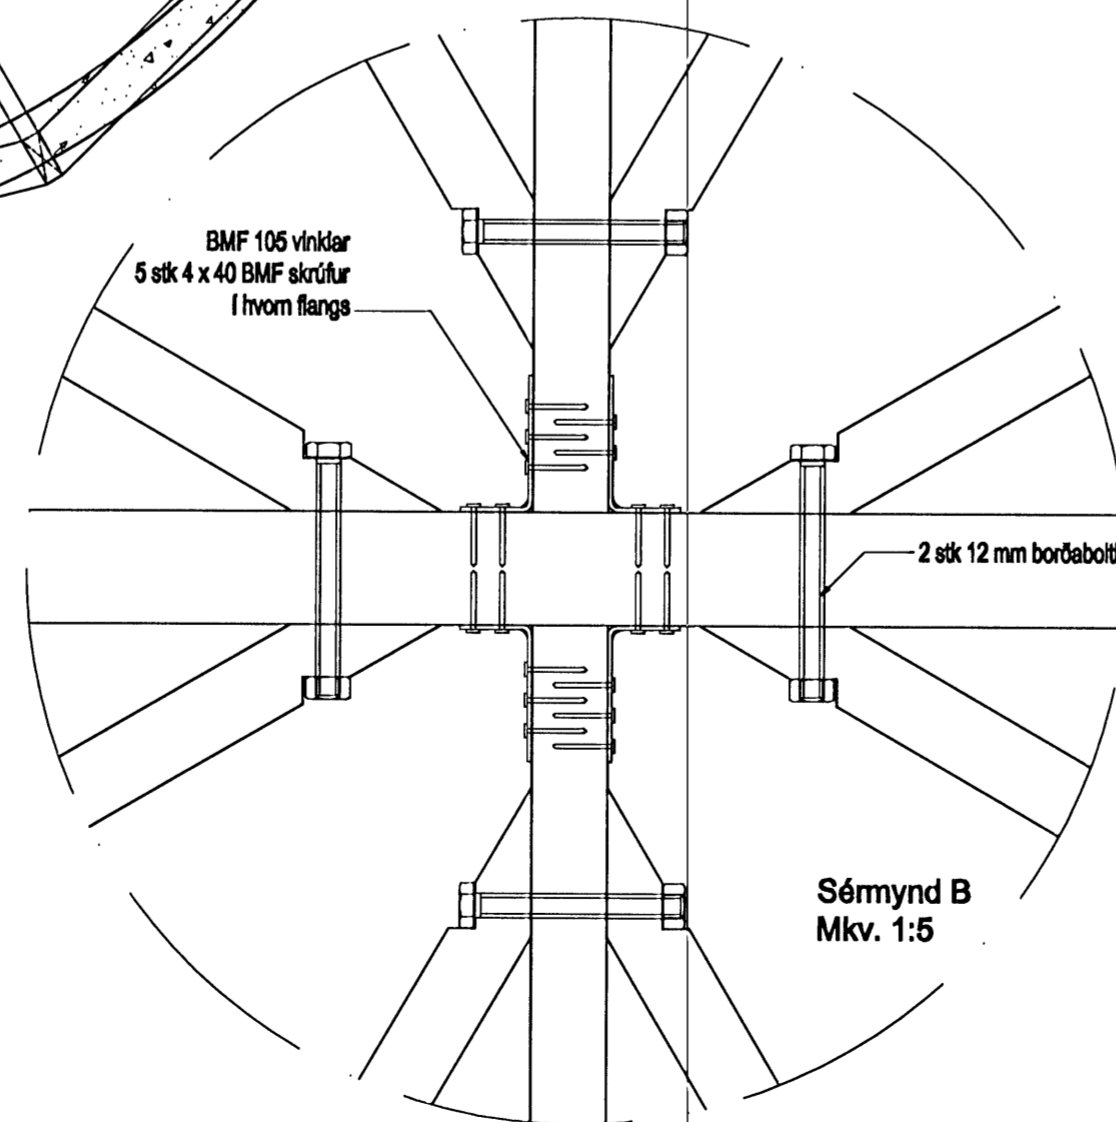

Pakfrágangur
Snælding
Mkv. 1:20

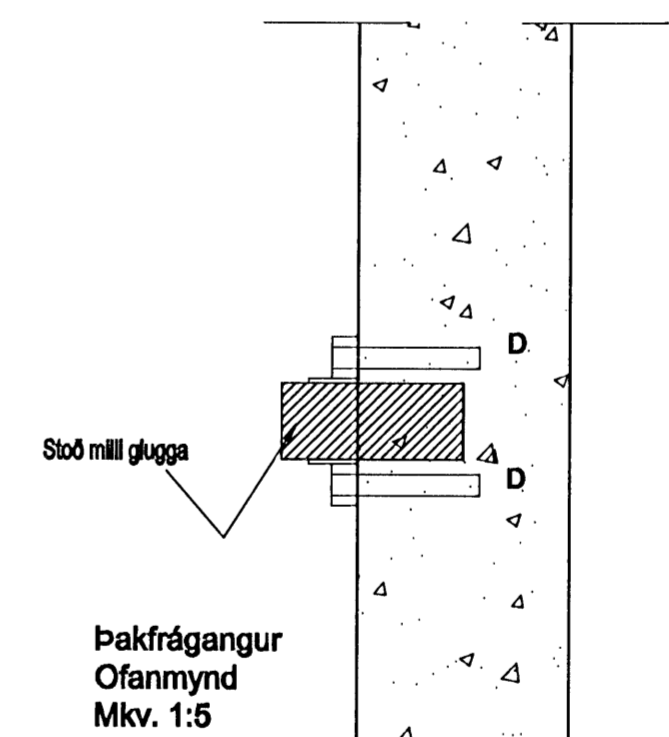

Pakfrágangur
Ofanmynd
Mkv. 1:5

Samþykkt þann
02 MAÍ 2008
Byggingarúlltrúinn í Hafnarfjörð
F.h. Hrölfur S. Gunnlaugsson

Pakbitar - Grunnm./sneid.

MÆLIKVARÐI: 1:20, 1:5
DAGS. 21.04.08
TEIKNAD AF: Einar Stigurðsson
SAMÞYKKT AF: Jón B. Stefánsson

BREYTING	DAGS. BREYTINGAR
01	
02	
03	
04	

TEKNING NR.	RAD NR.	BLAD NR.
Turn 1		

**Háaberg 31
221 Hafnarfjörður**

Jón B. Stefánsson, Verkfræðingur
kt. 311042-3009
Hofgöðum 15, 170 Seltjarnarnesi

Handwritten signature and number 041251-3019