



NÝ BYGGING
GRUNNMYND 1:50

ELDRI BYGGING

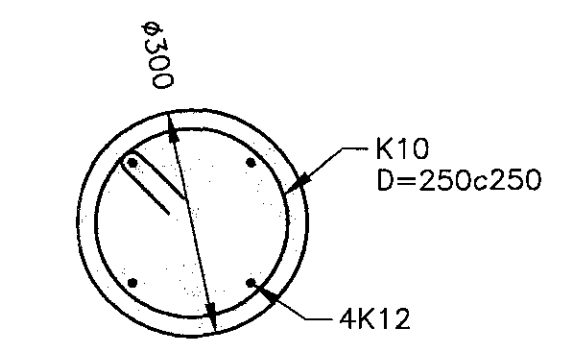




B SNID
MKV. 1

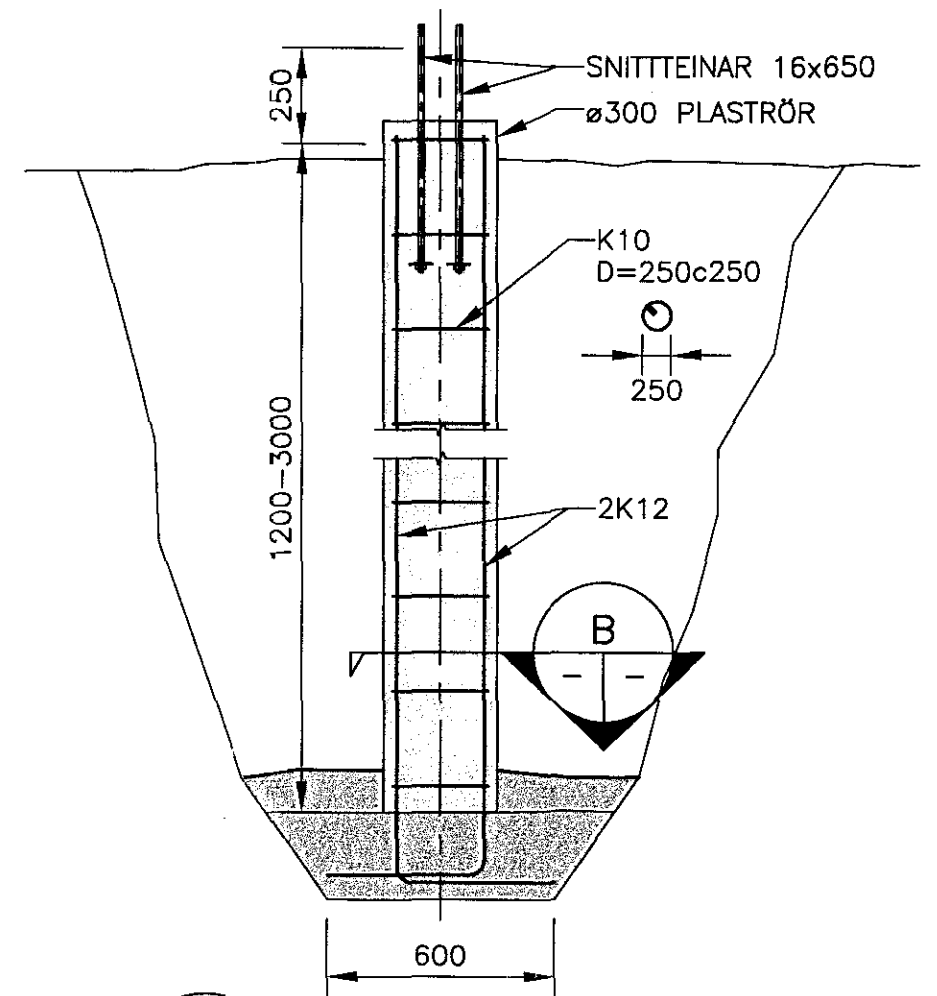

A SNID
MKV. 1

ÚTGÁFUFERILL

NÖMER:	DAGS:	SKYRINGAR:	HANNAÐ:
B1	02.06.2006	BYGGINGARTEIKNING	IRG
DAGS. UNDIRSKRIFTAR:		NAFN OG KT. SAMRÆMINGARHÖNNUDAR:	
UNDIRSKRIFT SAMRÆMINGARHÖNNUDAR:			

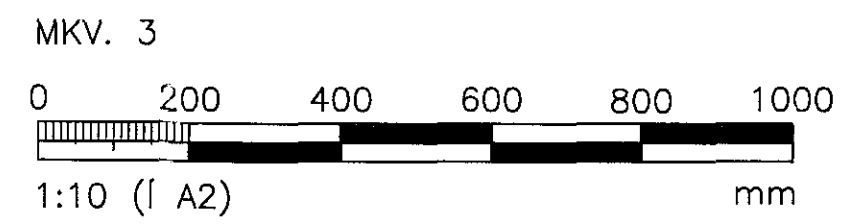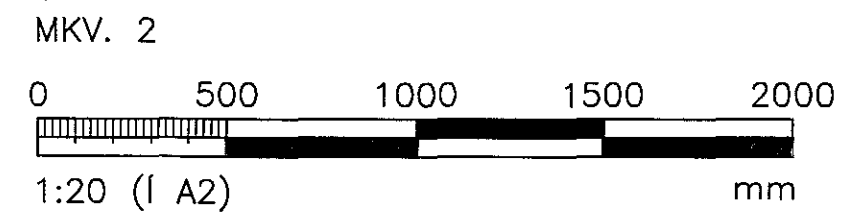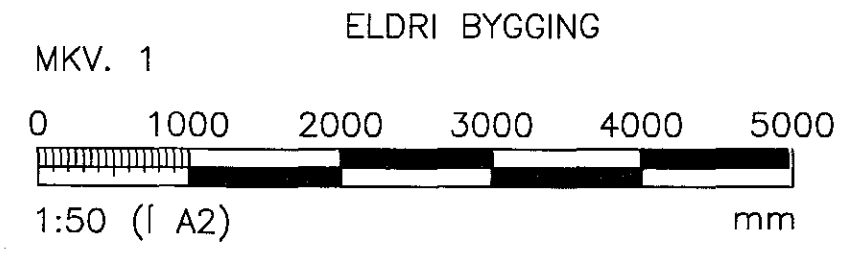

ÖLL AFNOT OG AFRITUN TEIKNINGAR, AD HLUUTA EDA HEILD, ER HÁÐ SKRIFLEGU LEYFI HÖFNUNAR.

HÖNNUN

GRENSÁSVEGI 1 · 108 REYKJAVÍK · Sími: 510 4000 · Fax: 510 4001
VEFFANG: www.honnun.is · NETFANG: honnun@honnun.is

HEITI VERKS:
**SUMARBÚSTADUR Í LANDI KLIFHOLTS
VIÐBYGGING**

HEITI TEIKNINGAR:
**BURDARVIRKI:
UNDIRSTÖÐUR**

MELT:	TEIKNAD:	GEYMSLUNÖMER:	VJN:
	BAR		3.151.237
HANNAÐ:	YFIRFARID:	MKV:	NR. TEIKNINGAR:
IRG	Al.	1:50/1:20/1:10	B101
DAGS. UNDIRSKRIFTAR:	NAFN OG KT. HÖNNUDAR:		
2. júní '06	HÖNNUN hf	430572-0169	
UNDIRSKRIFT HÖNNUDAR:		ÚTGÁFA:	
Ólafur A. Anderson 090847-3929		B1	