



A


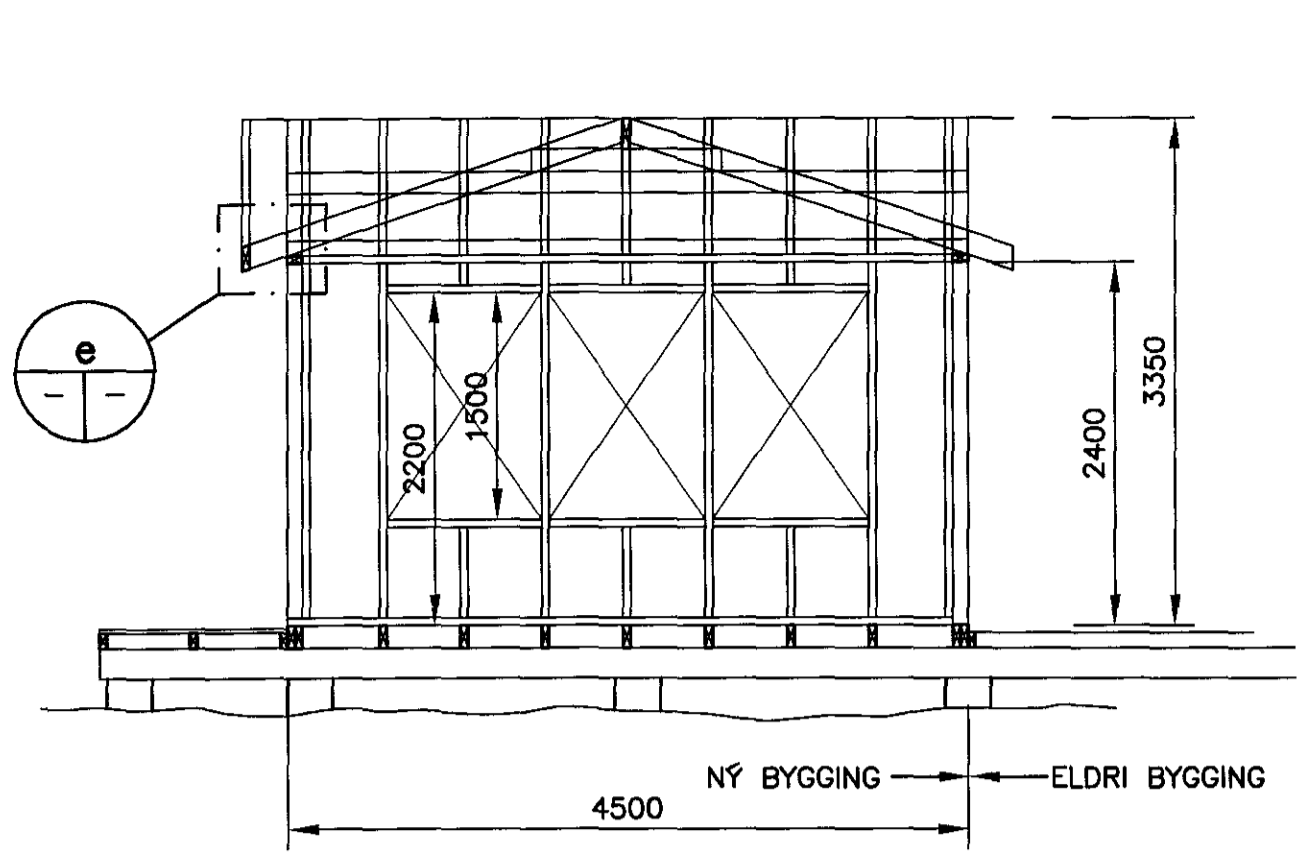


GÓLF. GRUNNMYND
MKV. 1

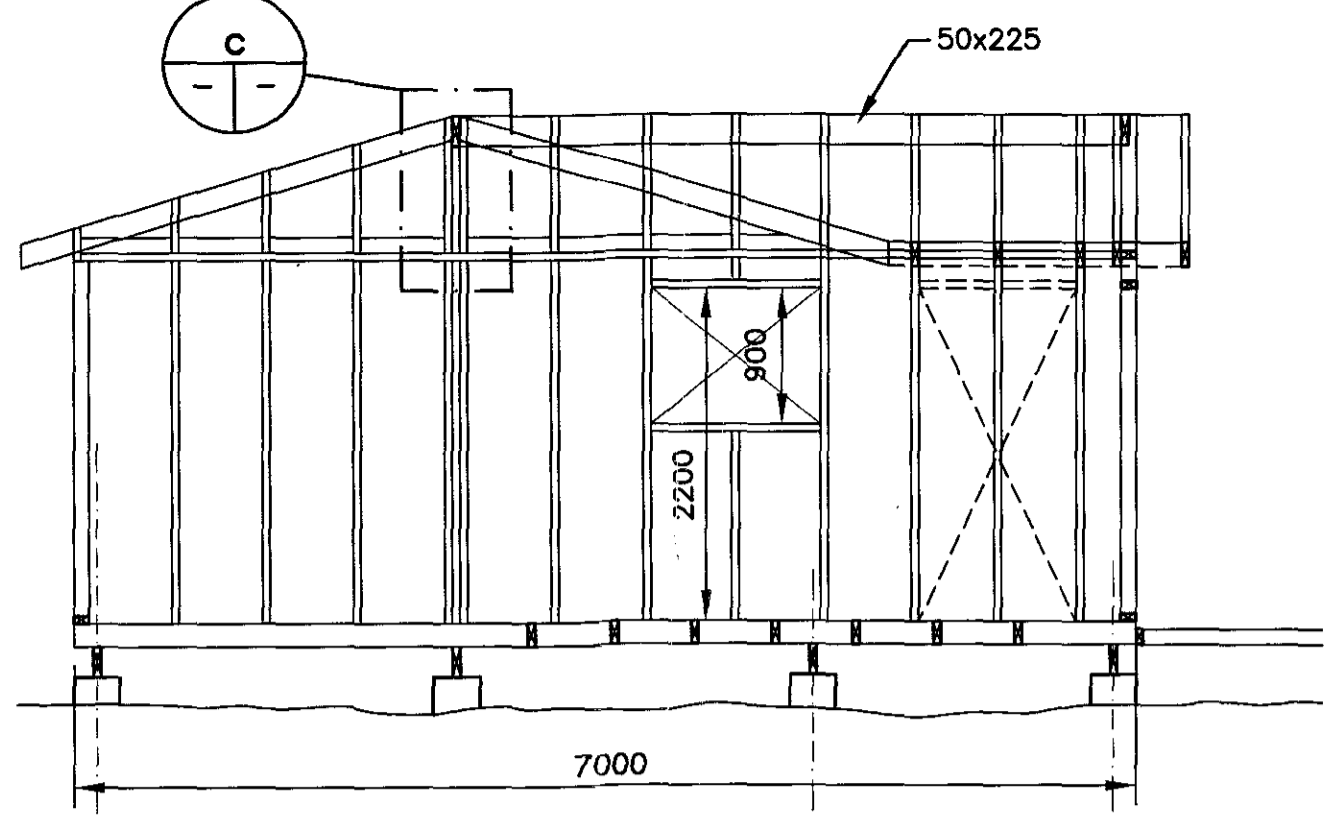




ÞAK. GRUNNMYND
MKV. 1

B

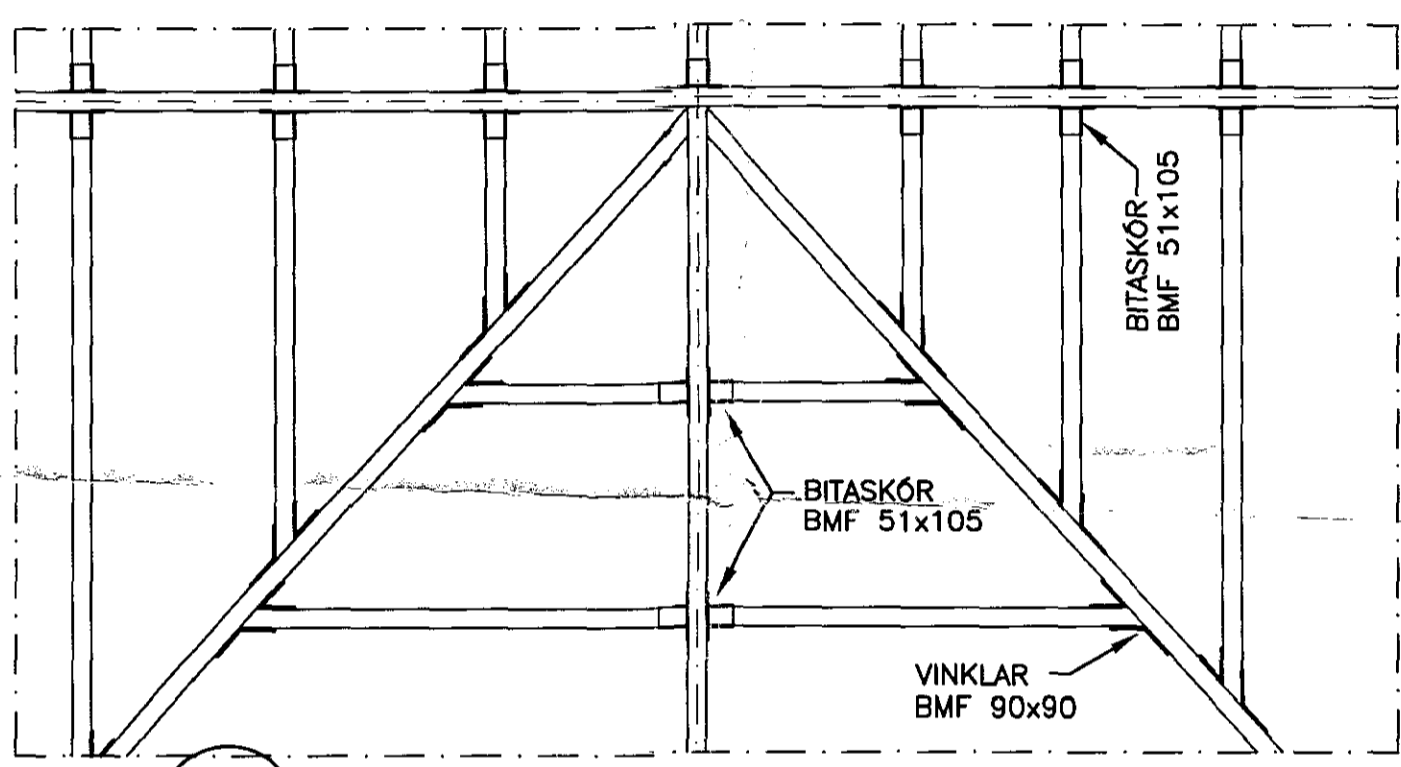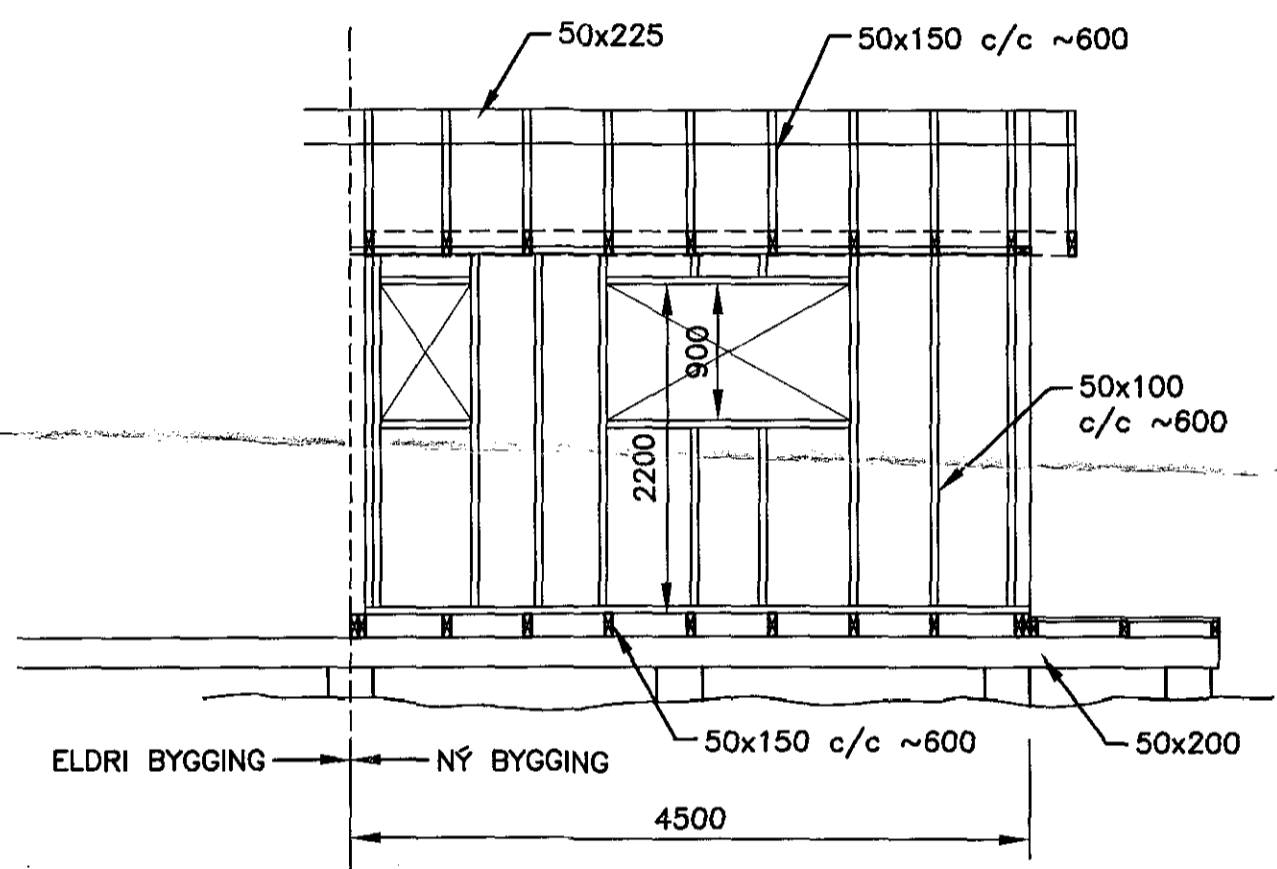

f DEILI
102/103 MKV. 3

C

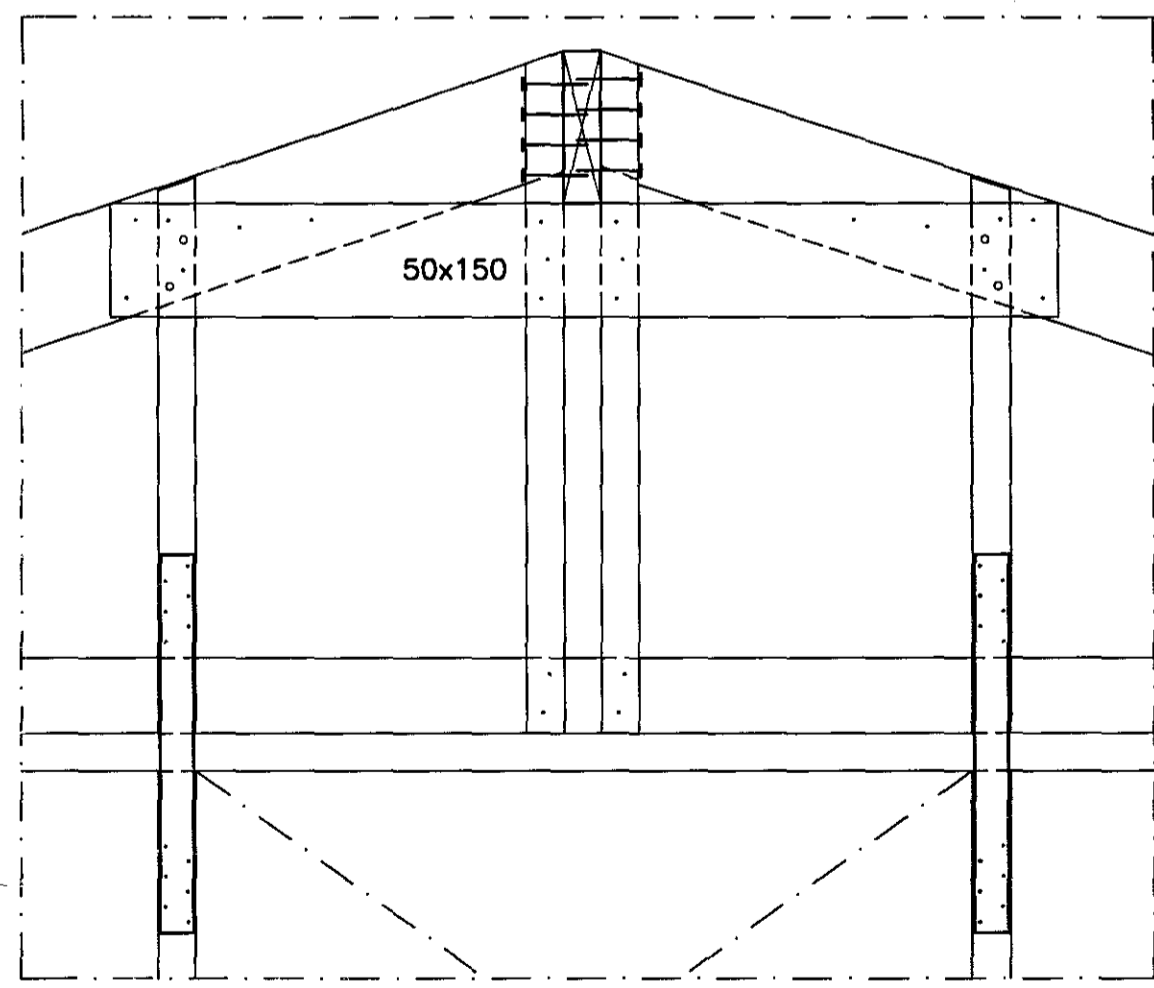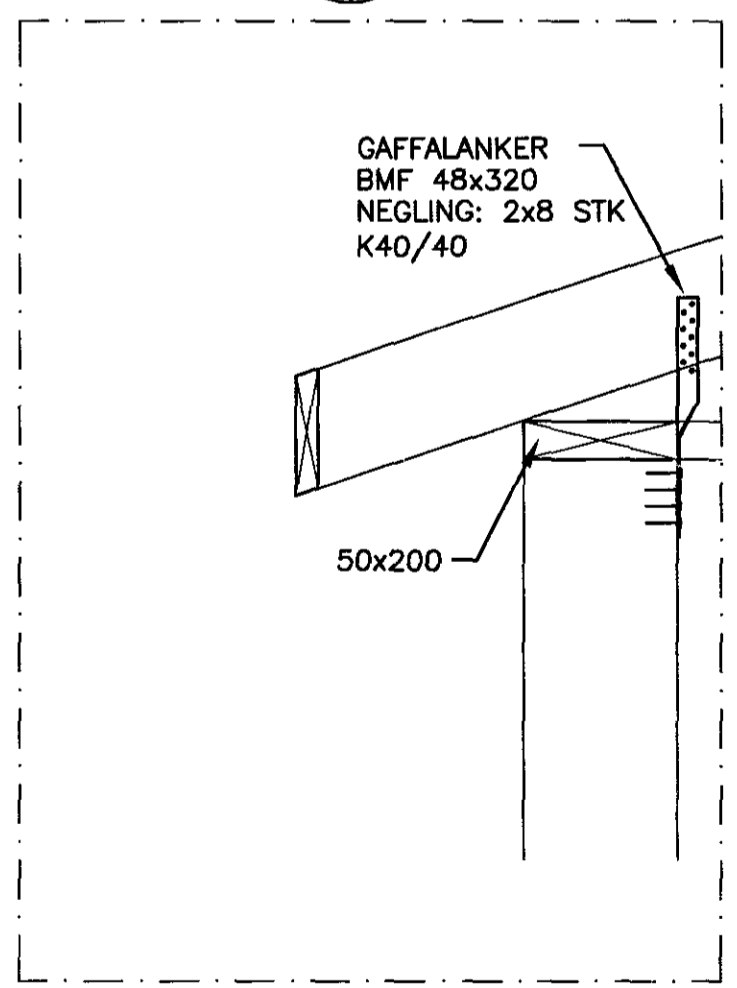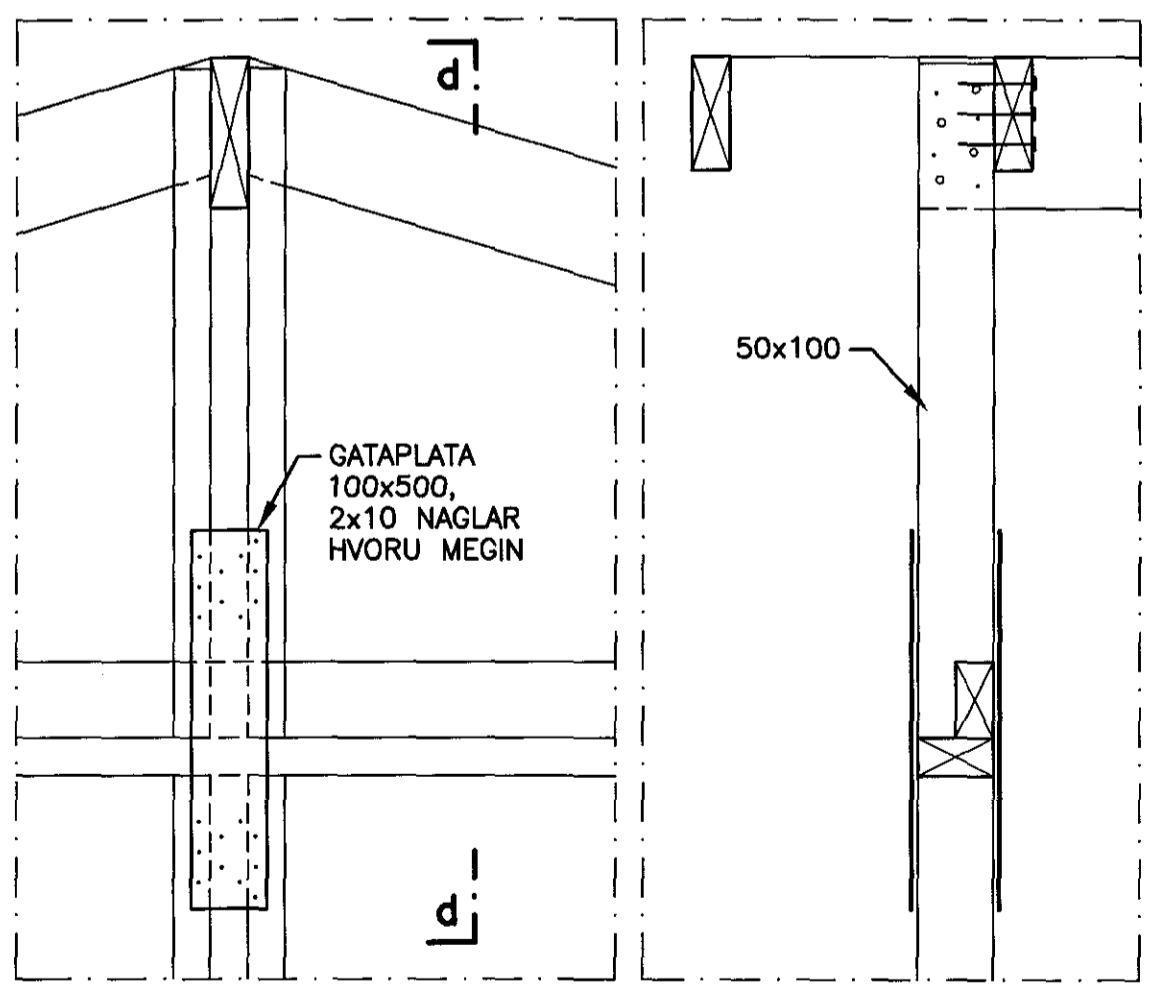

c DEILI
MKV. 2

SNID d
MKV. 2


e DEILI
MKV. 2

MÁNISBITI Í VEGG YFIR OPI
MKV. 2


ÓTGÁFUFRILL

NÖMÉR:	DAGS:	SKÝRINGAR:	HANNAÐ:
B1	08.09.2006	BYGGINGARTEIKNING	IAG
DAGS. UNDIRSKRIFTAR:		NAFN OG KT. SAMRÆMINGARHÖNNUDAR:	
UNDIRSKRIFT SAMRÆMINGARHÖNNUDAR:			



MKV. 3

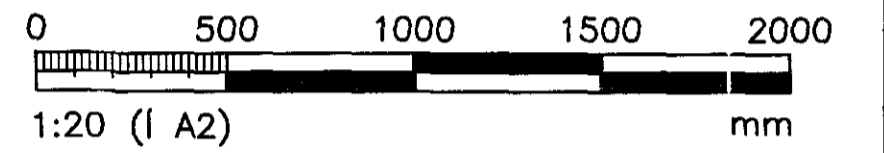

MKV. 2

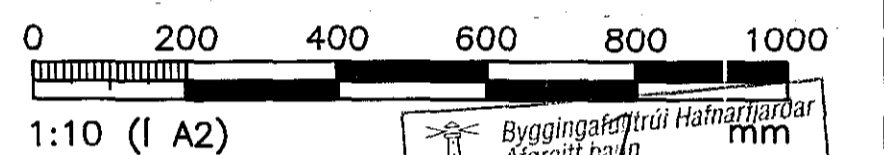

MKV. 1

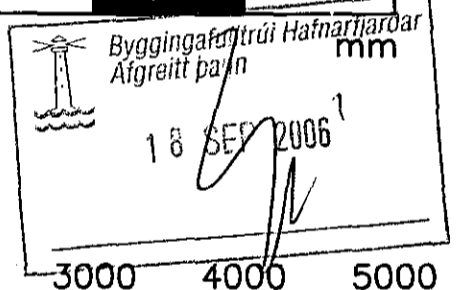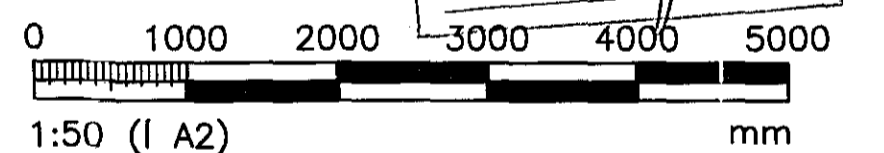

ÖLL AFNOT OG AFRITUN TEIKNINGAR, AD HLUTA EDA HEILD, ER HÁÐ SKRIFLEGU LEYFI HÖFNUNDA.

HÖNNUN

GRENSÁSVEGI 1 · 108 REYKJAVÍK · Sími: 510 4000 · Fax: 510 4001
VEFFANG: www.honnun.is · NETFANG: honnun@honnun.is

HEIM VERKS:

SUMARBÚSTADUR Í LANDI KLIFHOLTS
VIÐBYGGING

HEIM TEIKNINGAR:

BURÐARVIRKI:
HLIDAR, ÁSÝND OG SNID

MÉLT:	TEIKNAD:	GEYMSLUNGUMER:	VNR:
	KaPo		3.151.227
HANNAÐ:	YFIRFARID:	MKV:	NR. TEIKNINGAR:
IAG	PG	1:50/1:20/1:10	B103
DAGS. UNDIRSKRIFTAR:	NAFN OG KT. HÖNNUDAR:		
17. sept. 06	HÖNNUN hf	430572-0169	
UNDIRSKRIFT HÖNNUDAR:	ÓTG/FA:		
Stefnir A. Einarsson 098847-3929	B1		