
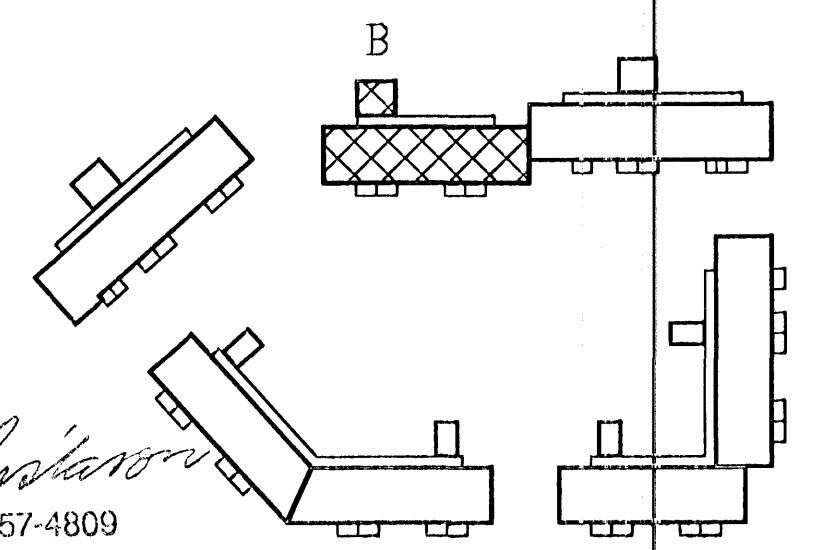


B

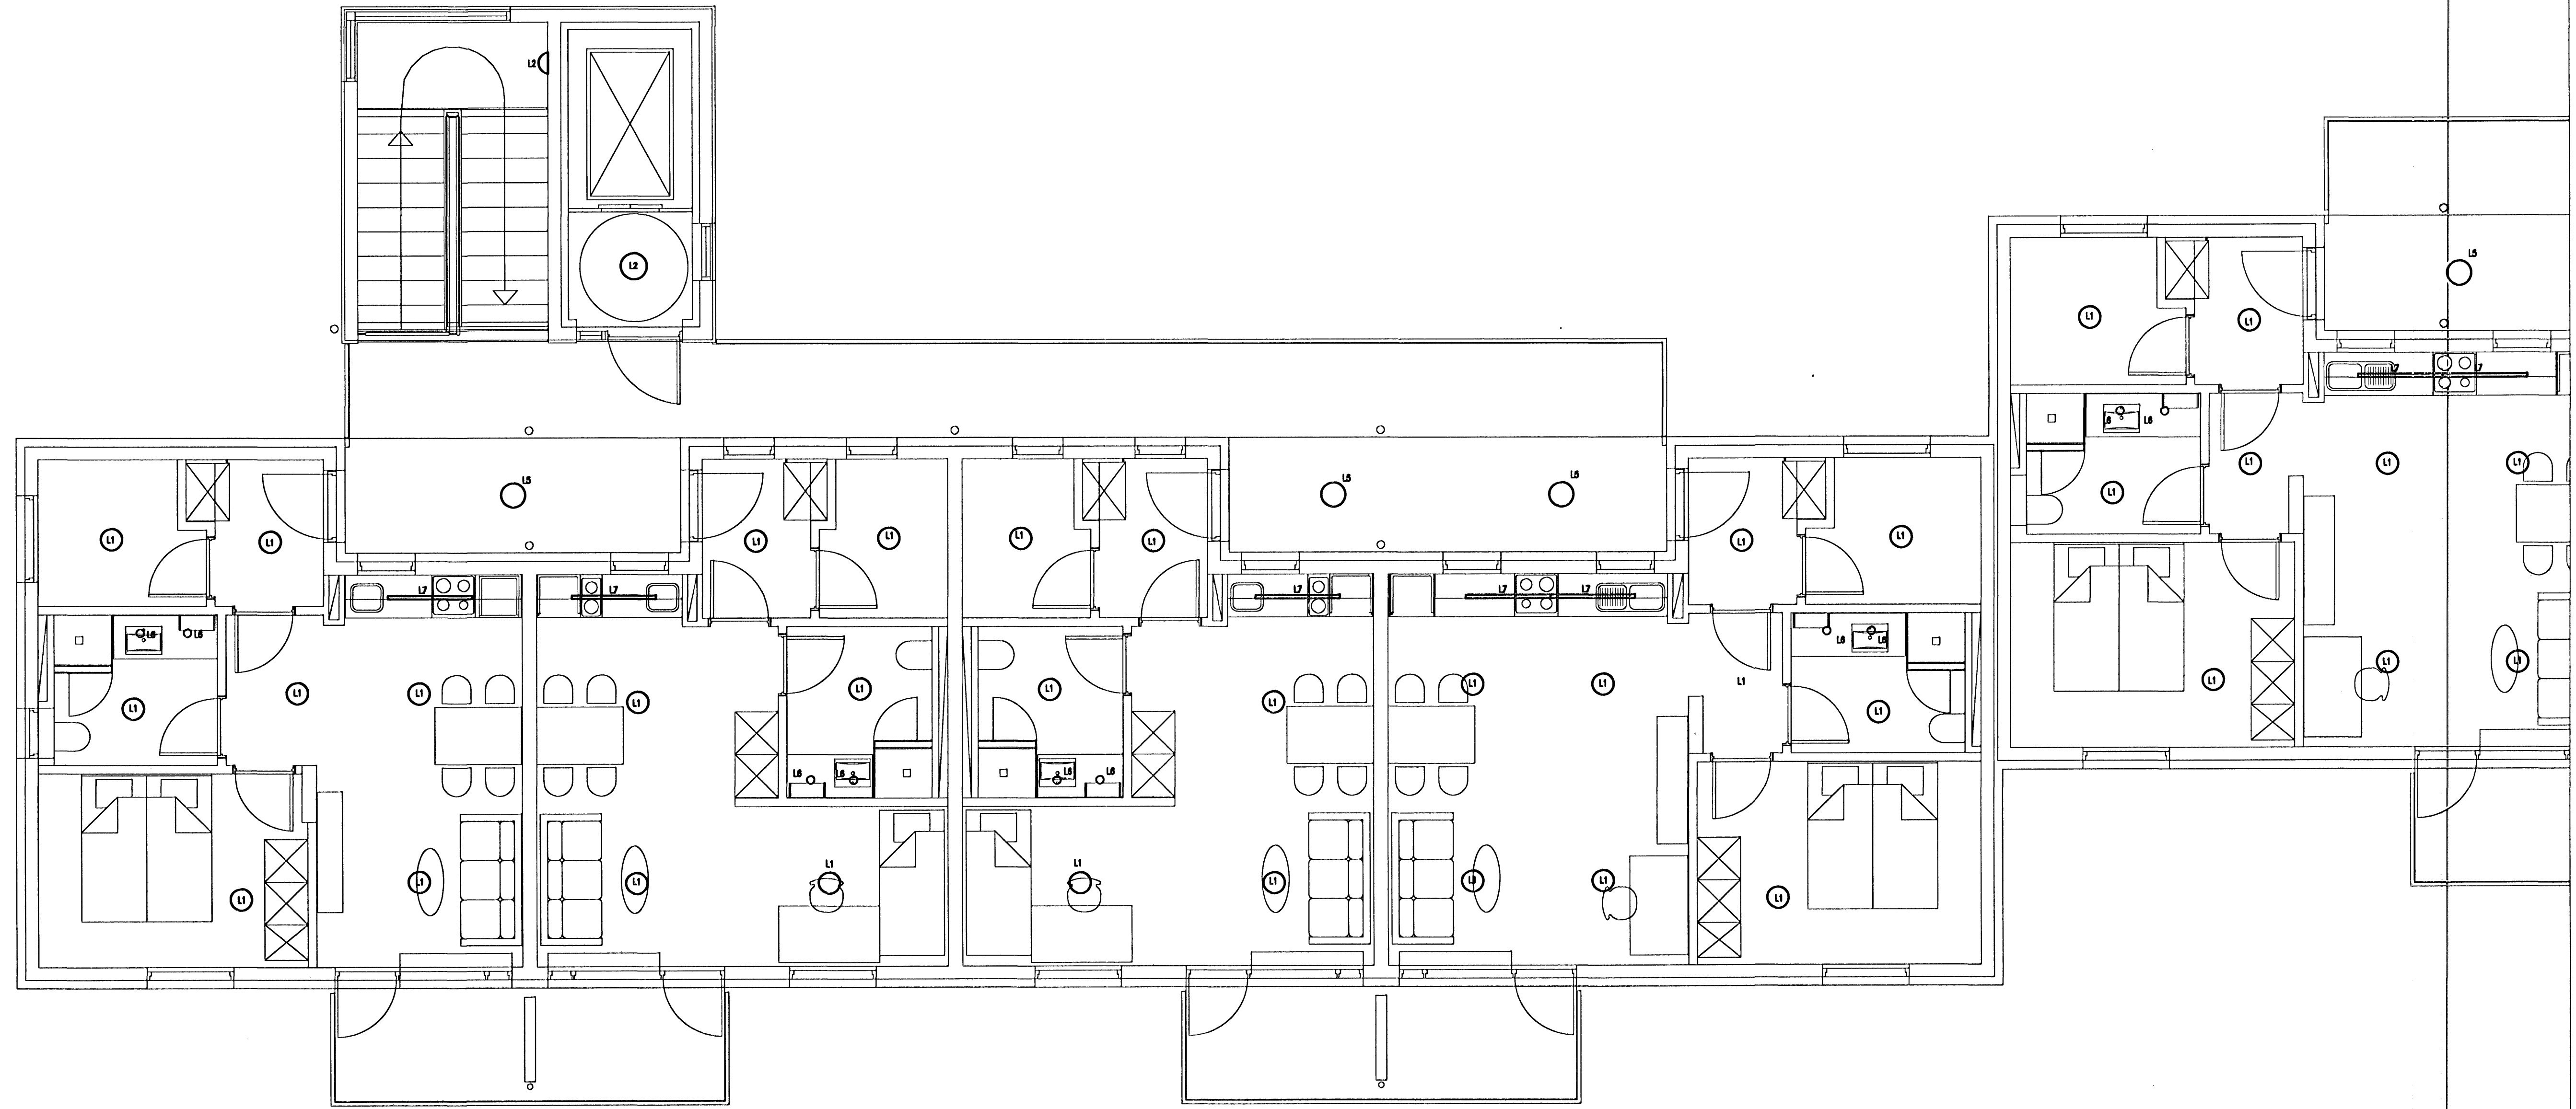

*Gísli Gíslason*  
 KL 1 3357-4809

<b>RAK</b> <b>RAFTEIKNISTOFA</b> <b>THOMAS KAABER</b> <small>SKÓLAVÖRÐUSTÍG 3        S: 552 1266 FAX: 552 0266        E-MAIL: rtk@sk3.is        KT: 420198-2999</small>	<b>BJARKAVELLIR 5B OG 5C</b> <b>HAFNARFIRDI</b> FULLNADARTEIKNING GRUNNMYND 4. HÆÐAR LAMPAPLAN		
	D. 28.09.06	BL25	AF26
H. JPH	T. JPH	Y. TK	
SAMP. <i>Thomas Kaaber</i>	VERKNR. 1176	TEIKNR. L-07	