
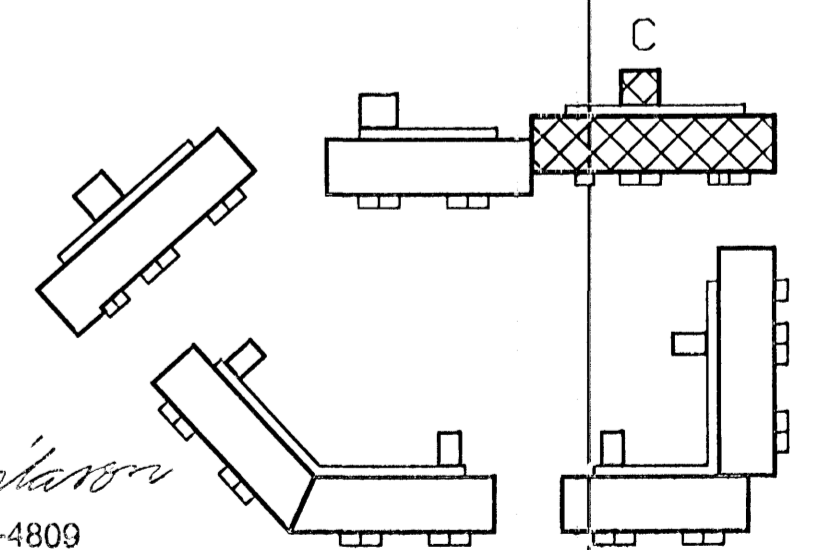


C

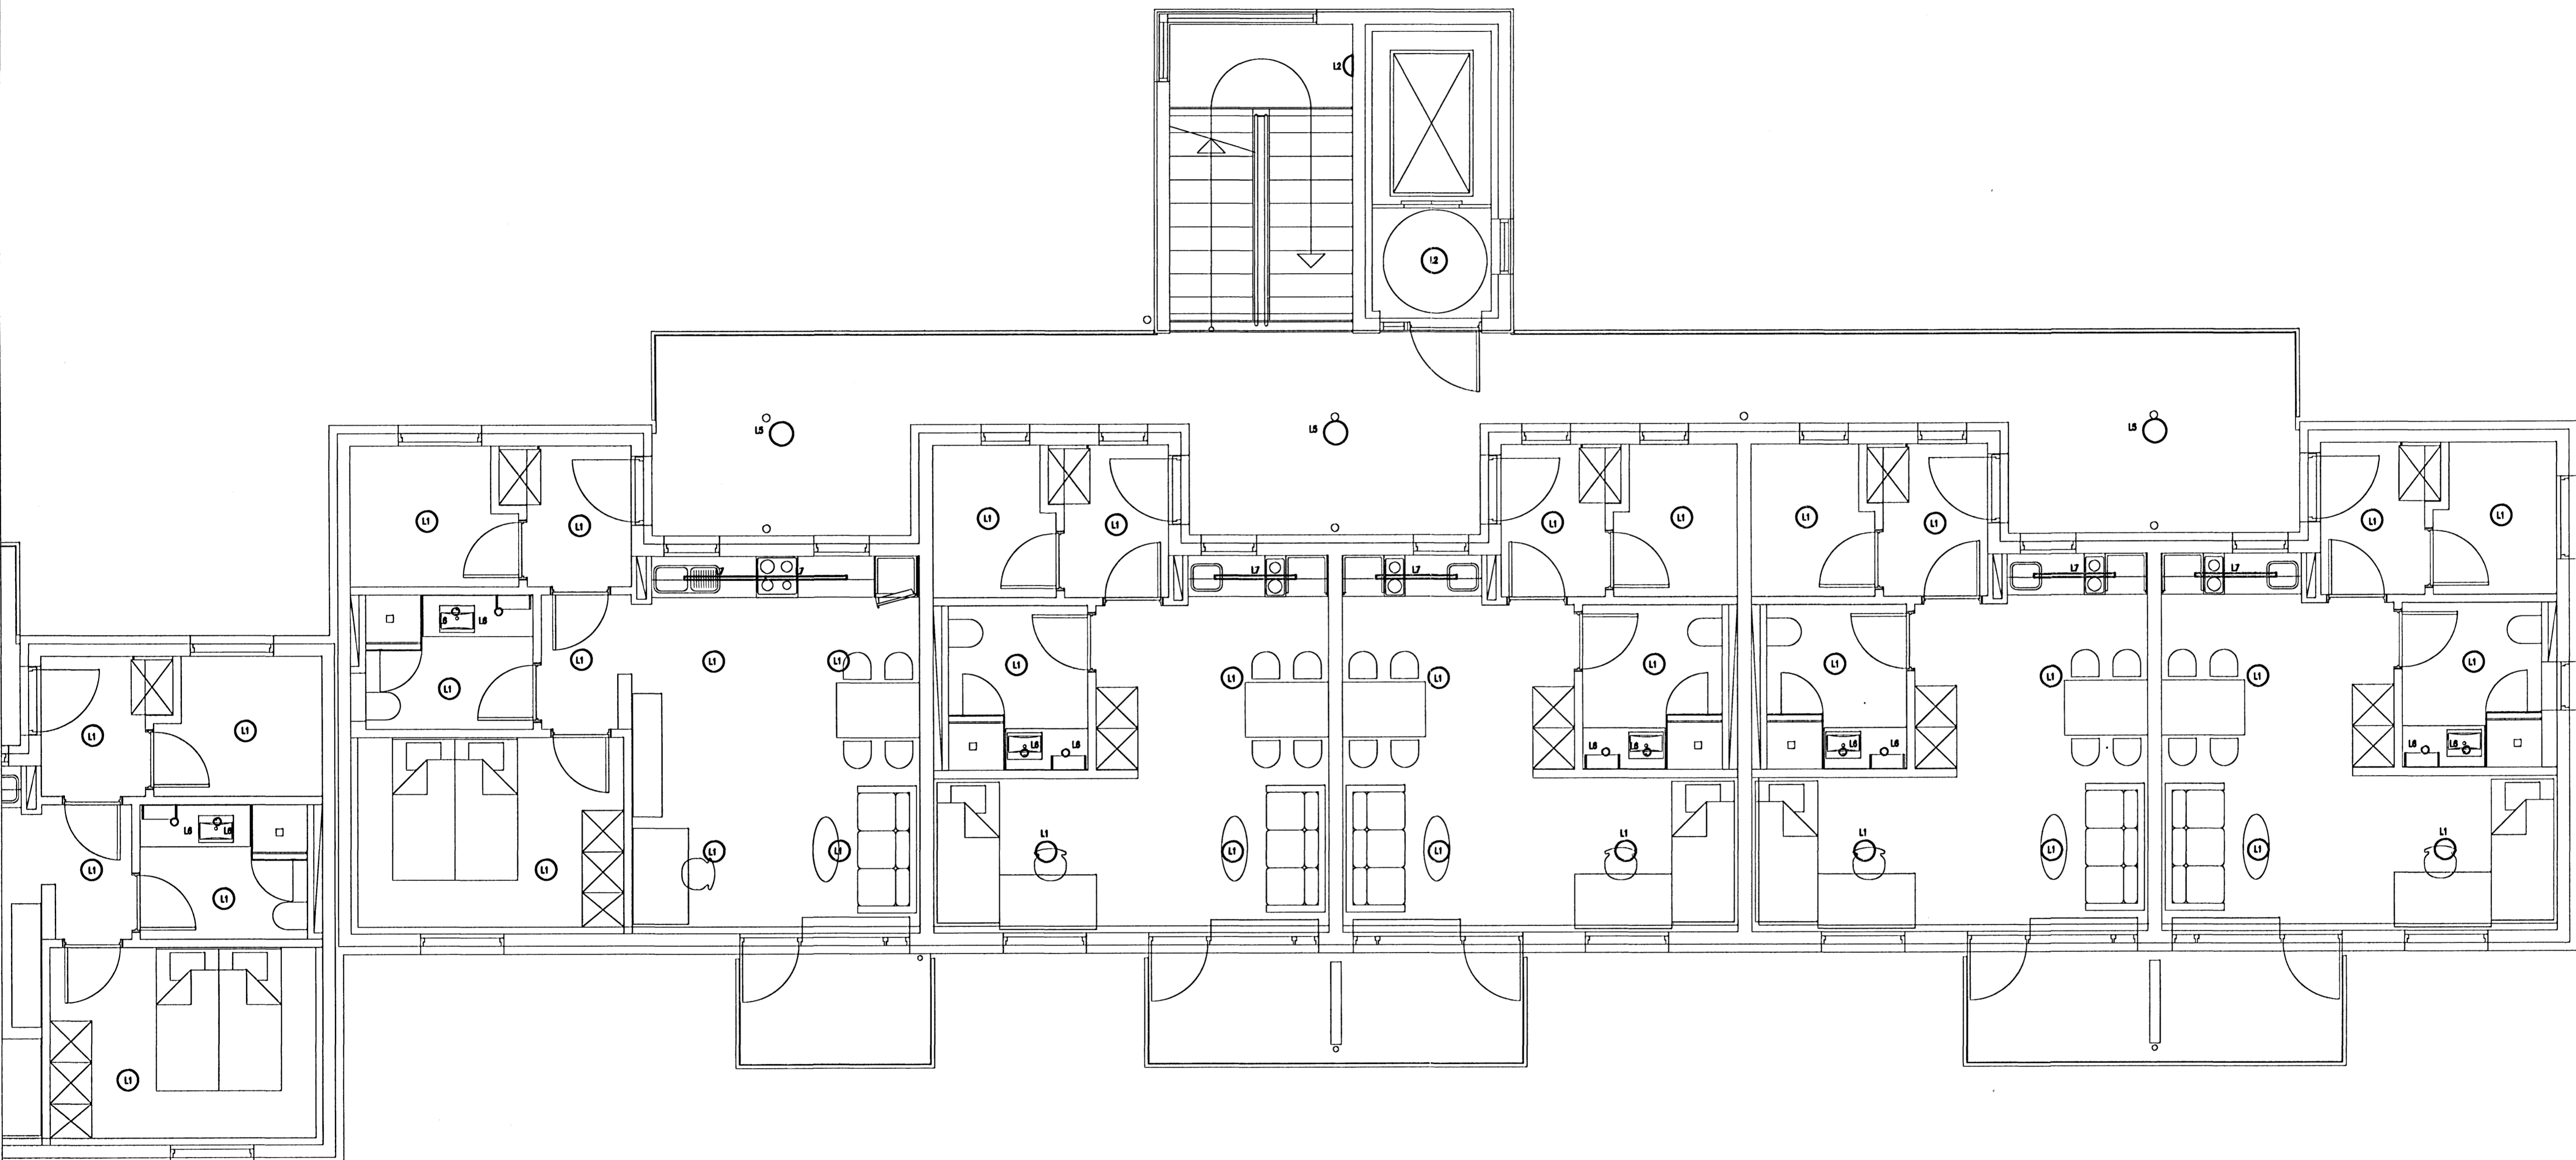

Gísli Björnsson
Kt. 163657-4809

RAK
RAFTEIKNISTOFA
THOMAS KAABER

SKÓLAVÖRÐUSTÍG 3
S: 552 1266 FAX: 552 8266
E-MAIL: rtk@ak3.is
KT: 420198-2999

BJARKAVELLIR 5B OG 5C
HAFNARFIRÐI
FULLNADARTEIKNING
GRUNNMYND 3. HÆÐAR
LAMPAPLAN

d. 28.09.06 BL24 AF26 MKV.1:50

H. JPH T. JPH Y. TK

SAMP. *Thomas Kaaber*

VERKNR. 1176 TEIKNR. L-06