
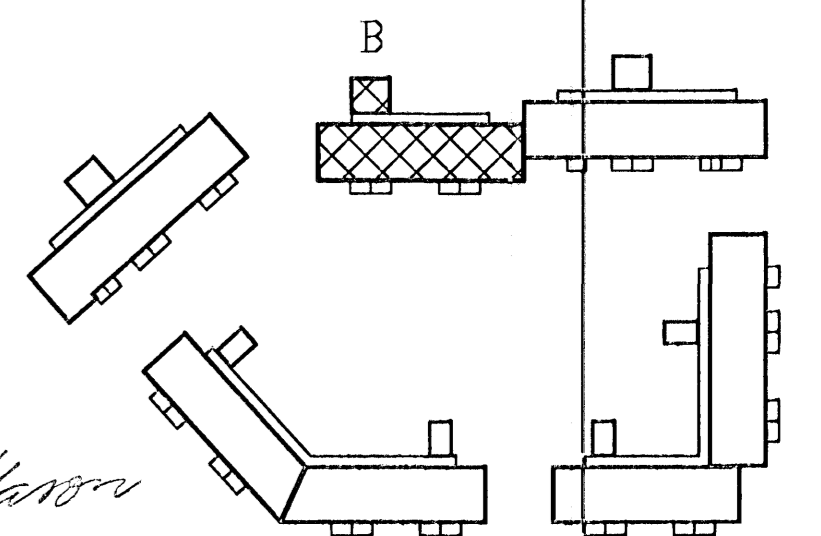


B

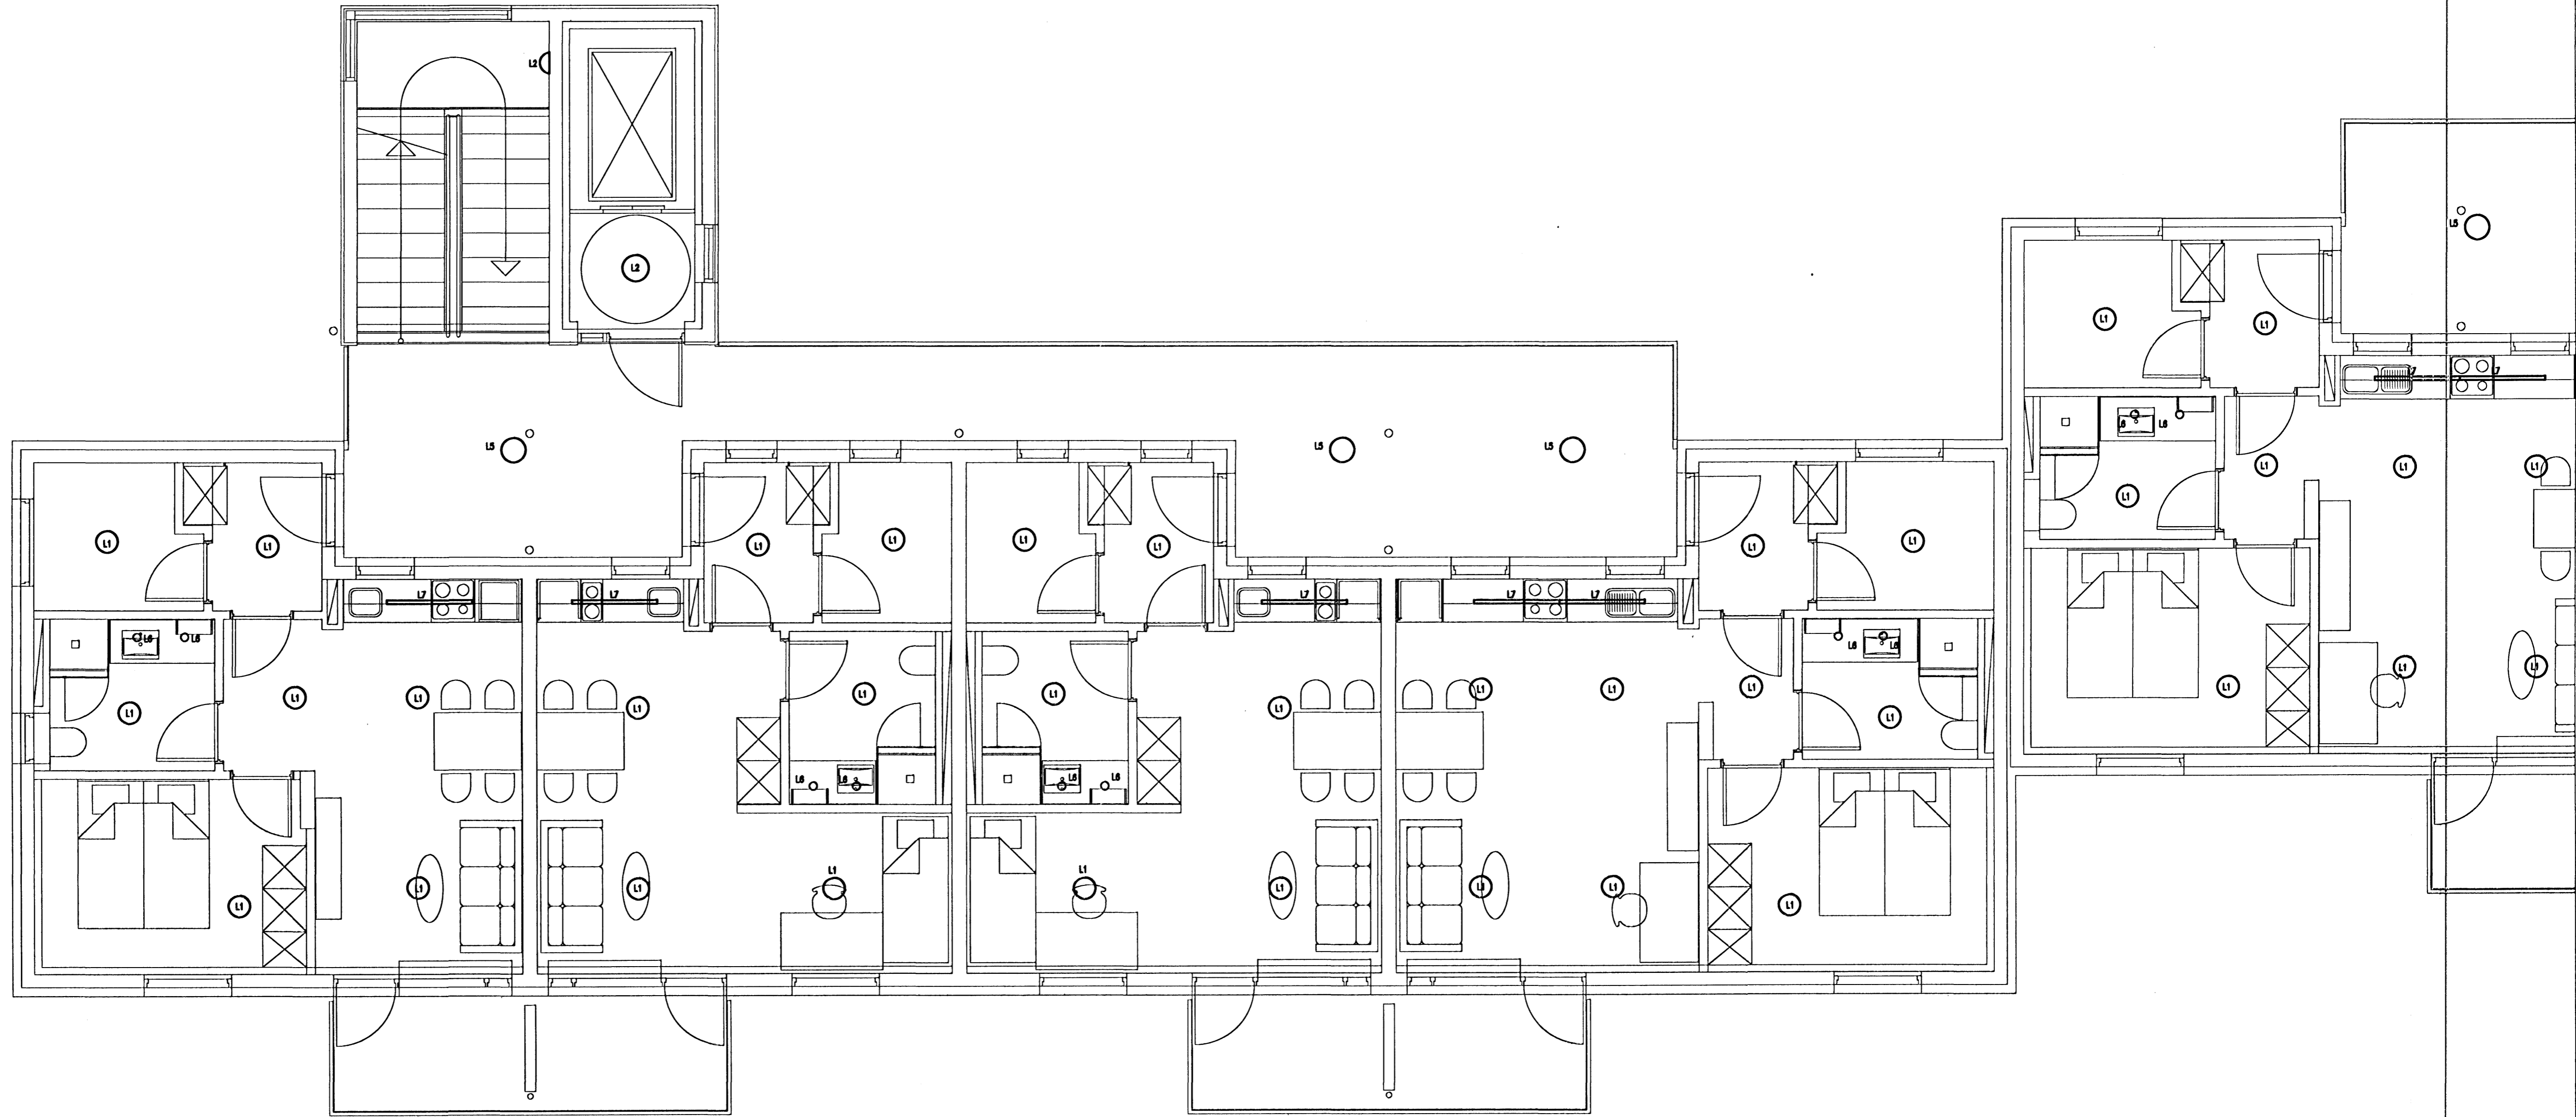

Gísli Björnsson
Kt. 1/3657-4809

RAK
RAFTEIKNISTOFA
THOMAS KAABER

SKÓLAVÖRÐUSTÍG 3
S: 552 1266 FAX: 552 8266
E-MAIL: rtk@ak3.is
KT: 420198-2999

**BJARKAVELLIR 5B OG 5C
HAFNARFIRDI**

FULLNADARTEIKNING
GRUNNMYND 3. HEDAR
LAMPAPLAN

D. 28.09.06 | BL.23 | AF.26 | MKV.1:50

H. JBH | T. JPH | Y. TK

SAMP. *Thomas Kaaber*

VERKNR. 1176 | TEIKNR. L-05