
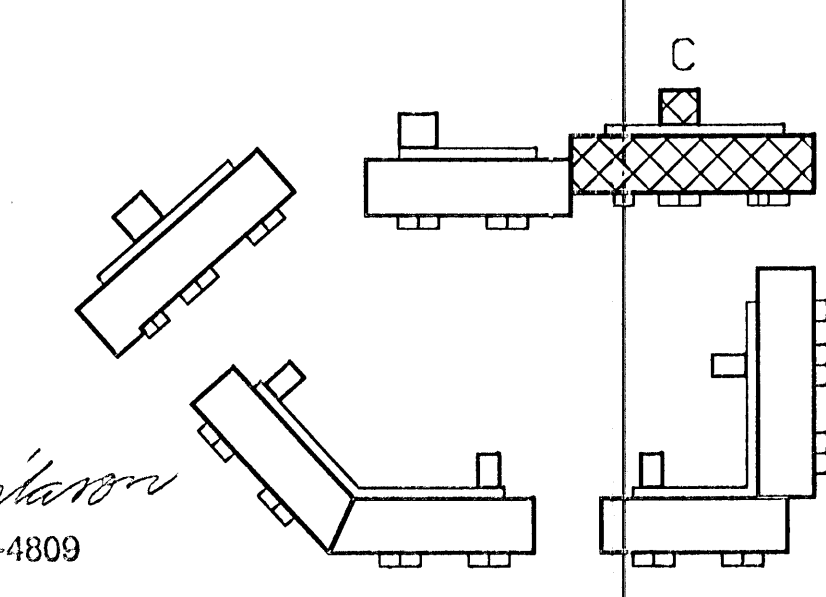


C

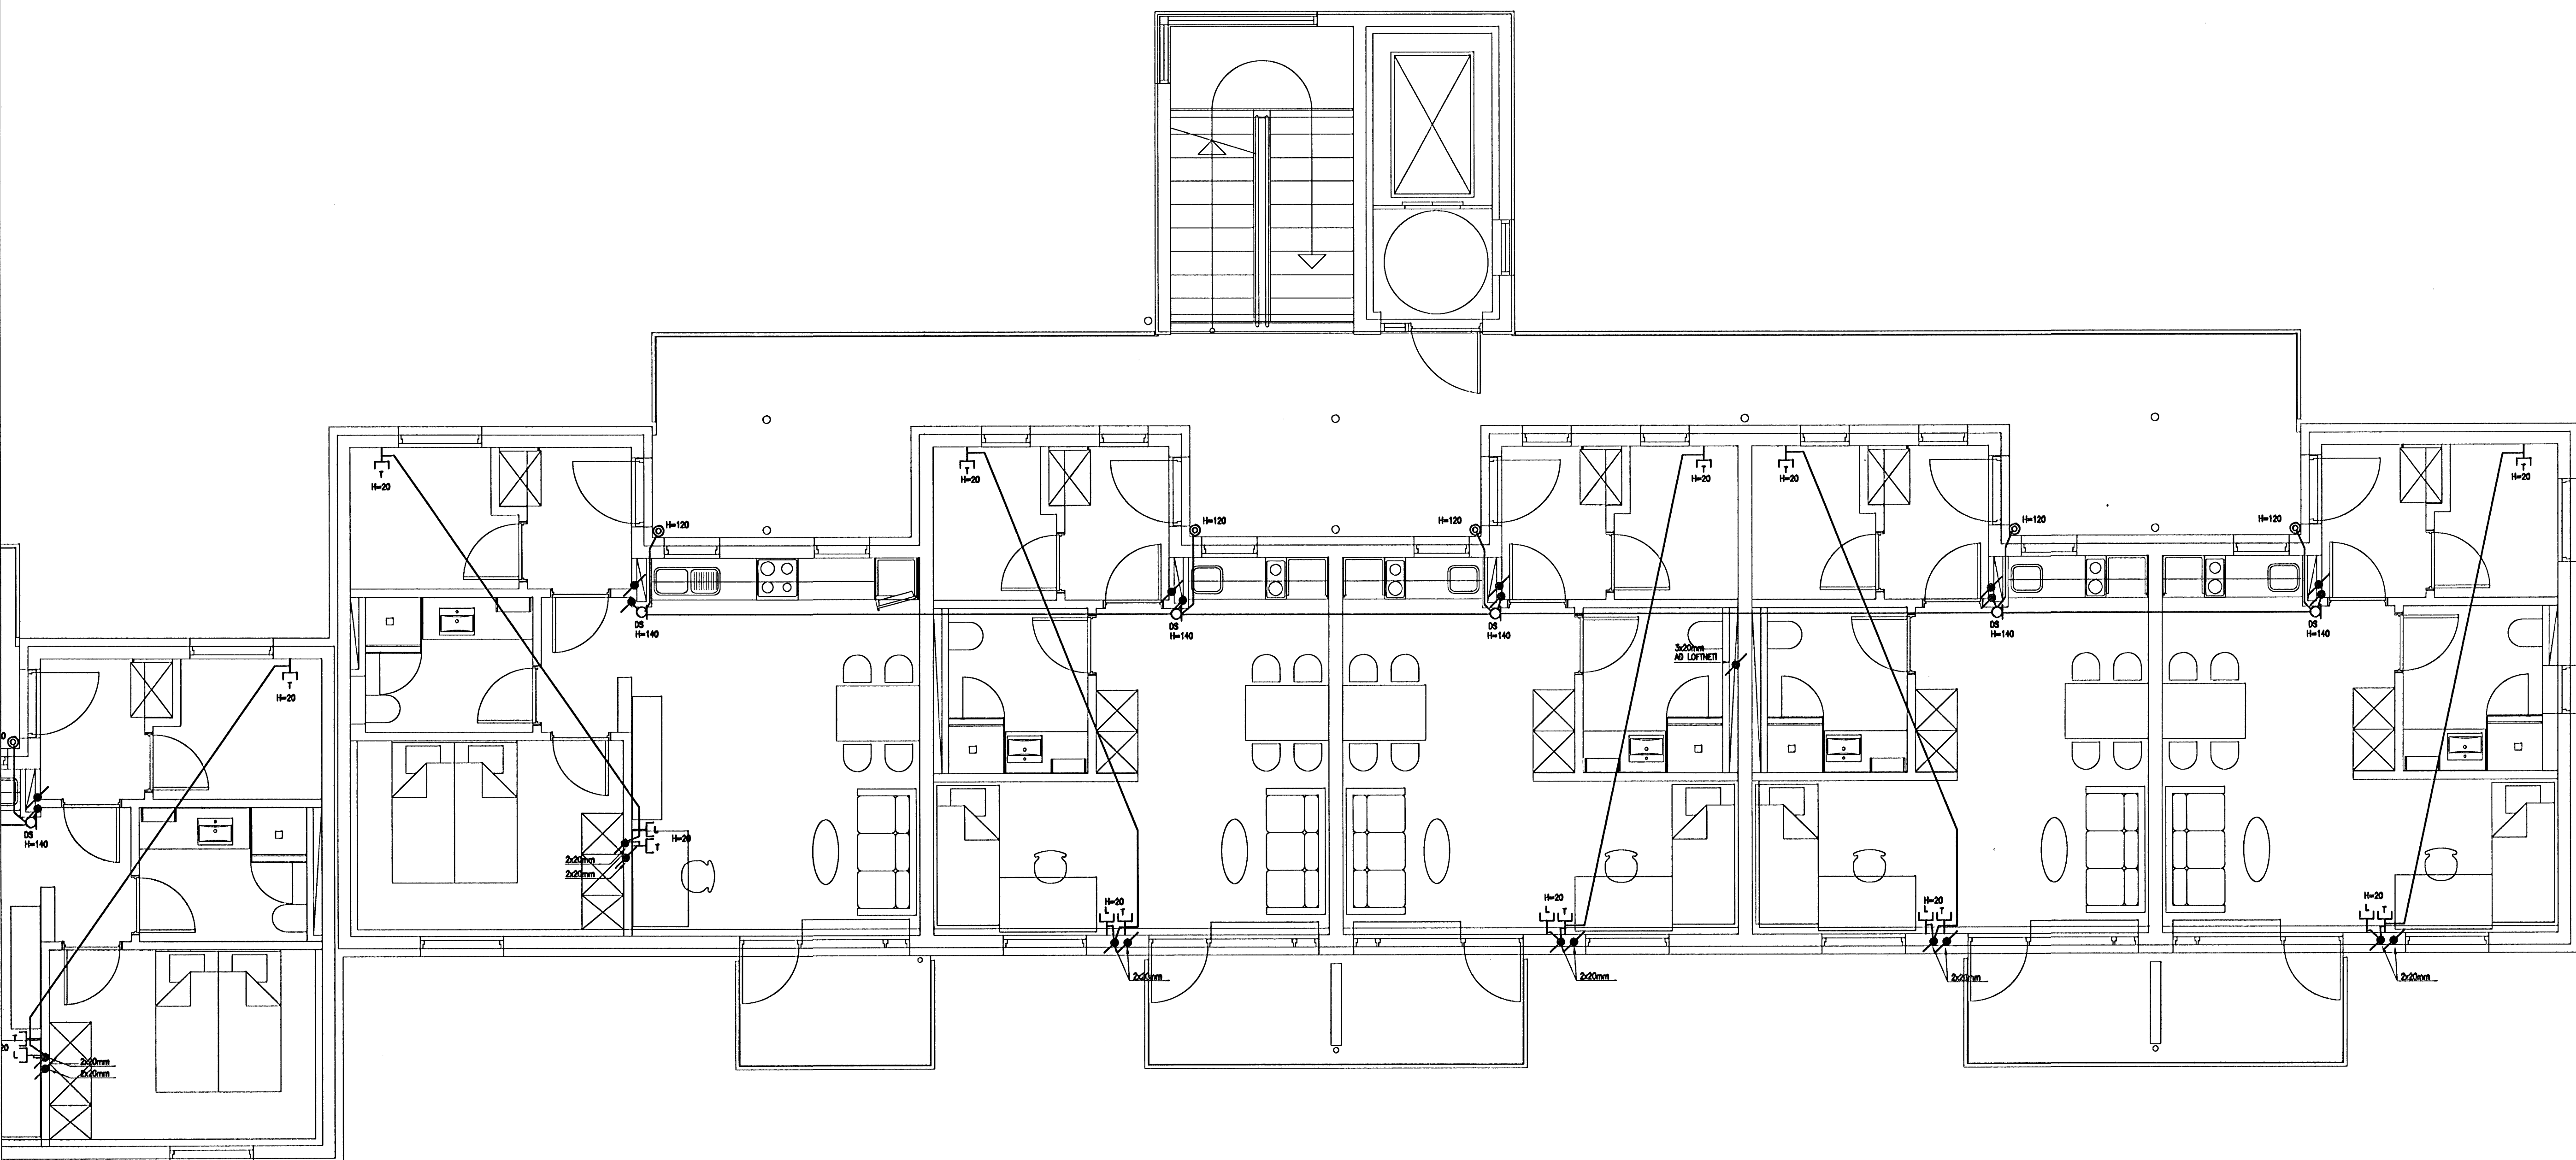

*Gísli Gysjónsson*  
 Kt. 1, 5557-4809

<b>RAK</b> <b>RAFTEIKNISTOFA</b> <b>THOMAS KAABER</b> <small>SKÓLAVÖRÐUSTÍG 3        S: 552 1266 FAX: 552 8266        E-MAIL: rtk@sk3.is        KT: 420198-2999</small>	<b>BJARKAVELLIR 5B OG 5C</b> <b>HAFNARFIRDI</b> FULLNADARTEIKNING GRUNNMYND 3. HÆÐAR SMÁSPENNULAGNIR		
	d. 28.09.06	BL16	AF26
SAMB. <i>Thomas Kaaber</i>	VERKNR. 1176	TEIKNR. S-06	H. JPH    T. JPH    Y. TK