
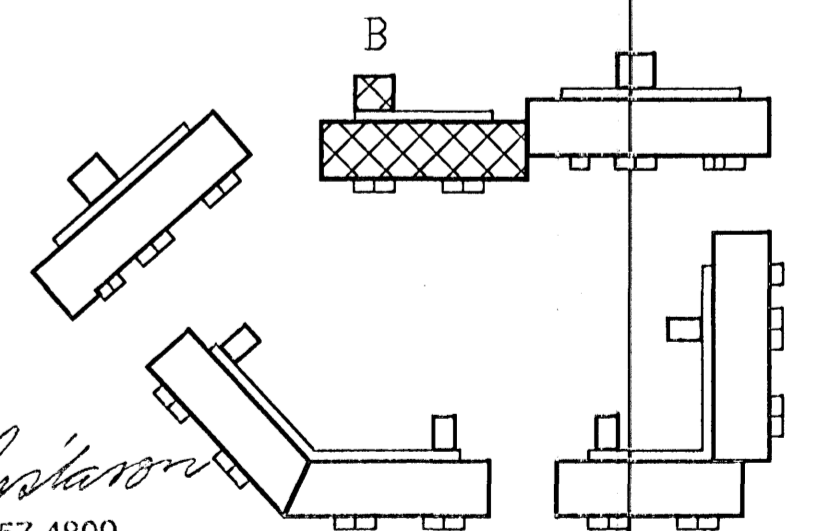


B

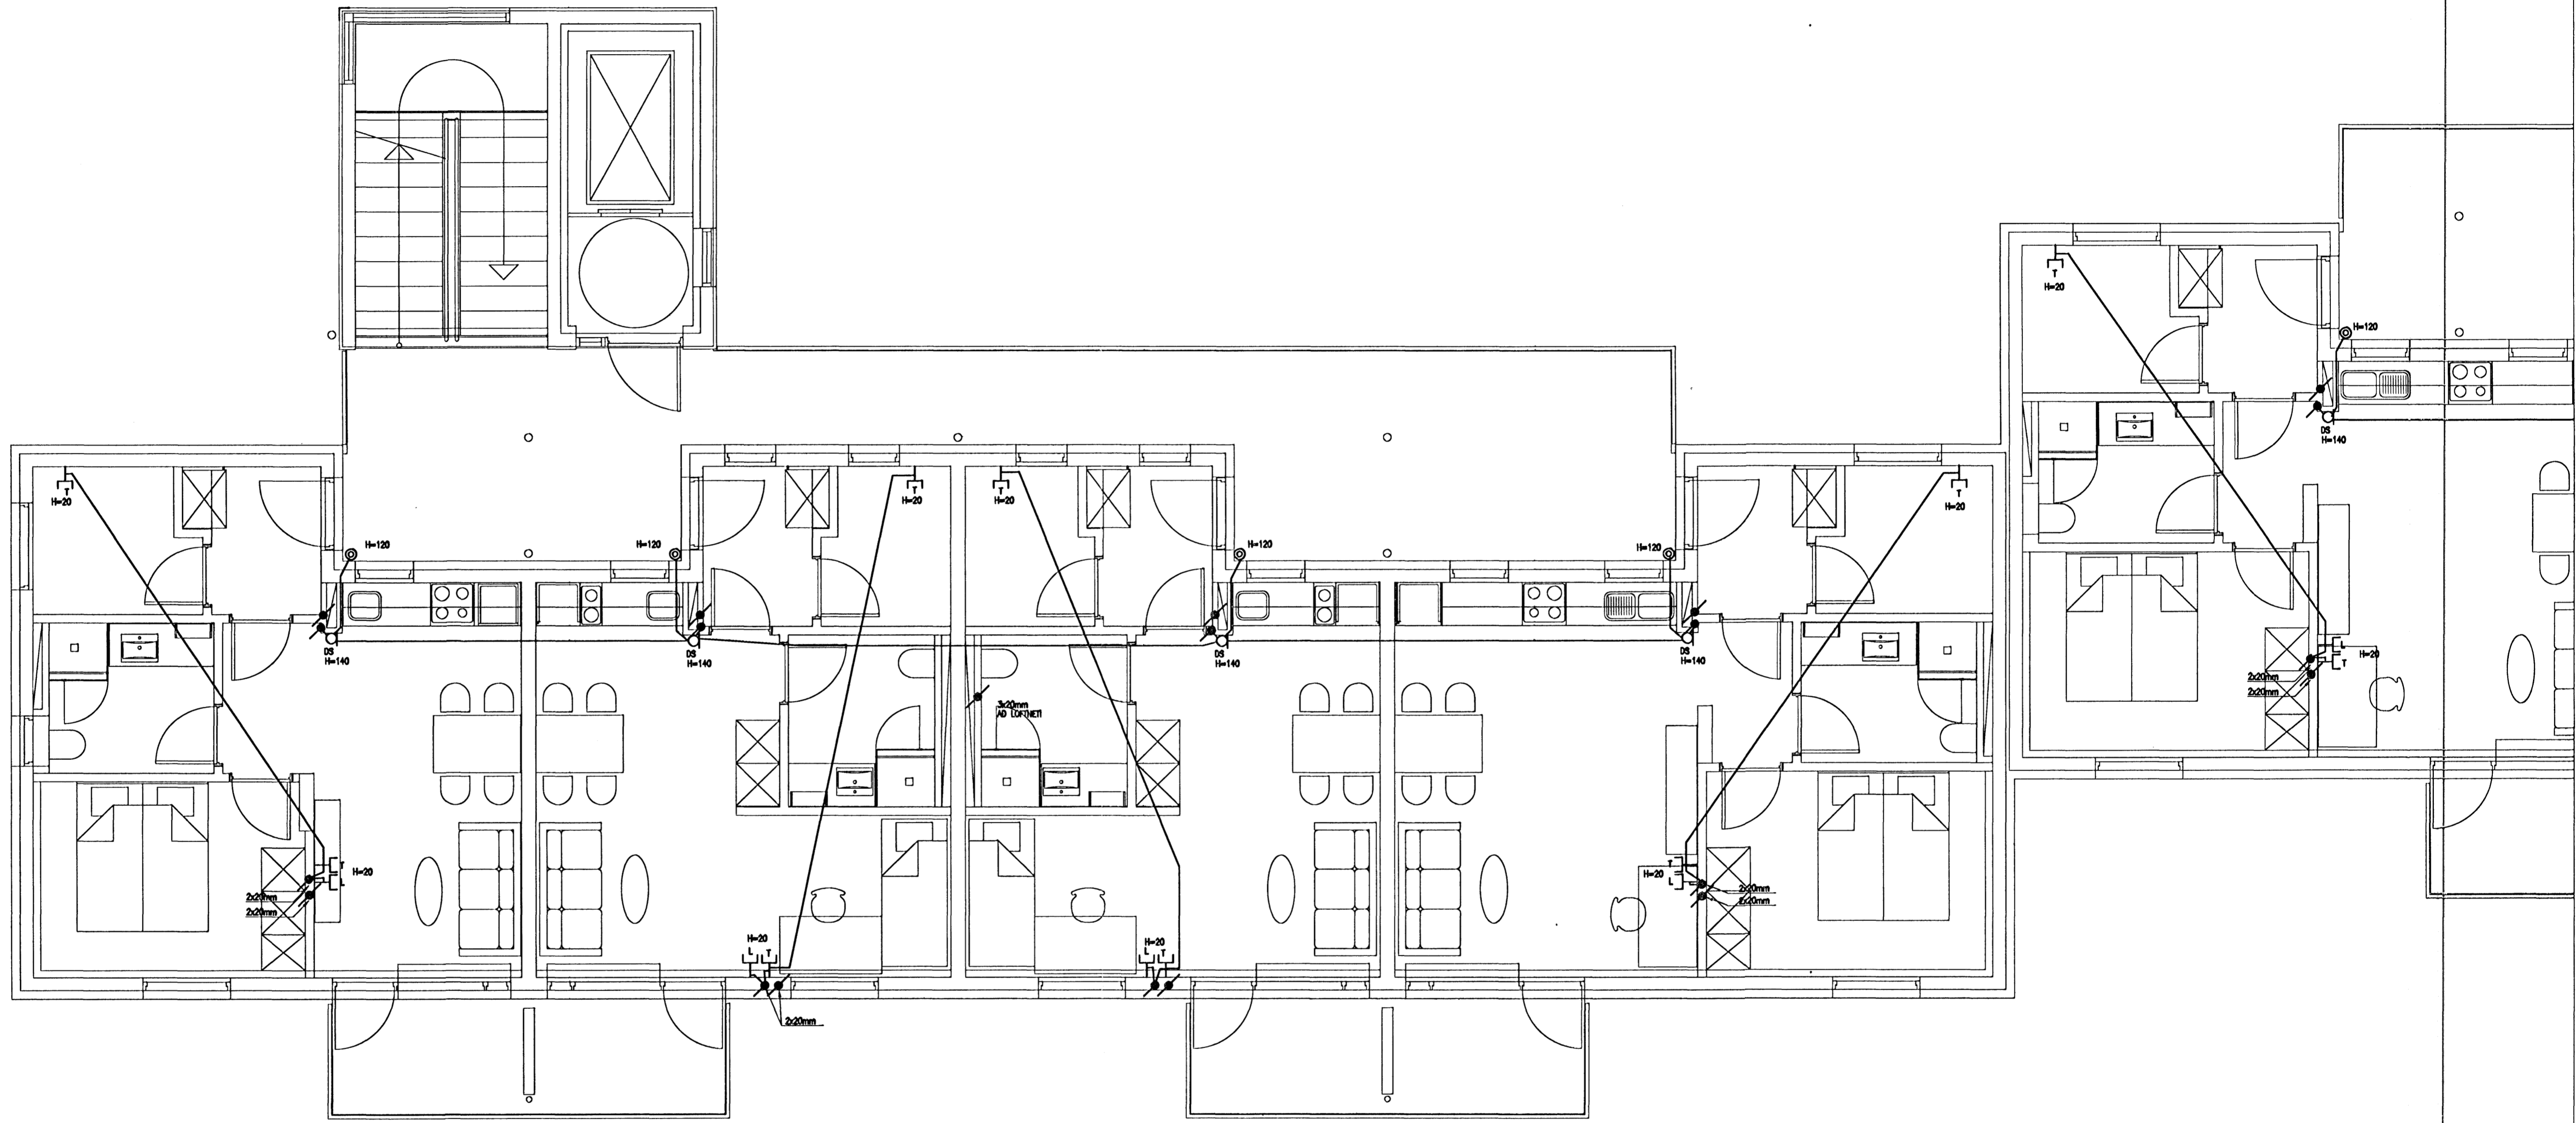

Gísli Gíslason
 Kt. 163657-4809

RTK
 RAÐTEIKNISTOFA
 THOMAS KAABER

BJARKAVELLIR 5B OG 5C
HAFNARFIRDI
 FULLNADARTEIKNING
 GRUNNMÝND 3. HÉÐAR
 SMÁSPENNULAGNIR

SKÓLAVÖRÐUSTIG 3
 S: 552 1266 FAX: 552 8266
 E-MAIL: rtk@sk3.is
 KT: 420198-2999

d. 28.09.06 | BL15 | AF26 | MKV.1:50

H. JPH | T. JPH | Y. TK

SAMB. *Thomas Kaaber*

VERKNR. 1176 | TEIKNR. S-05