
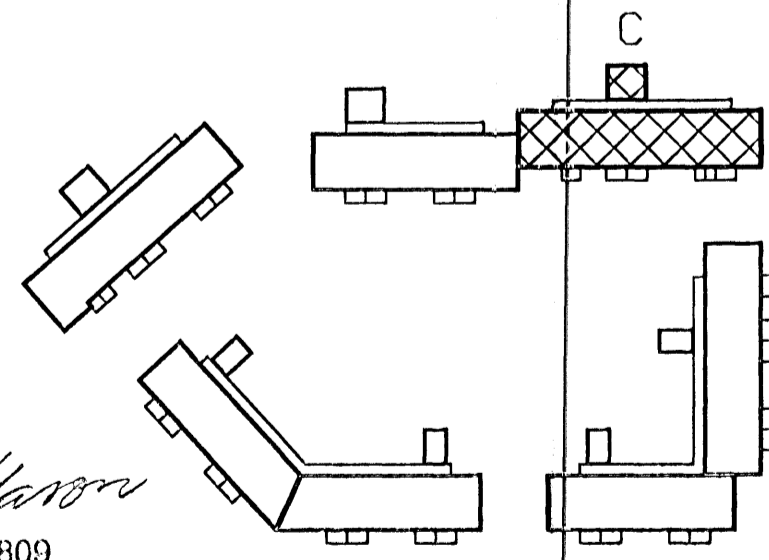


C

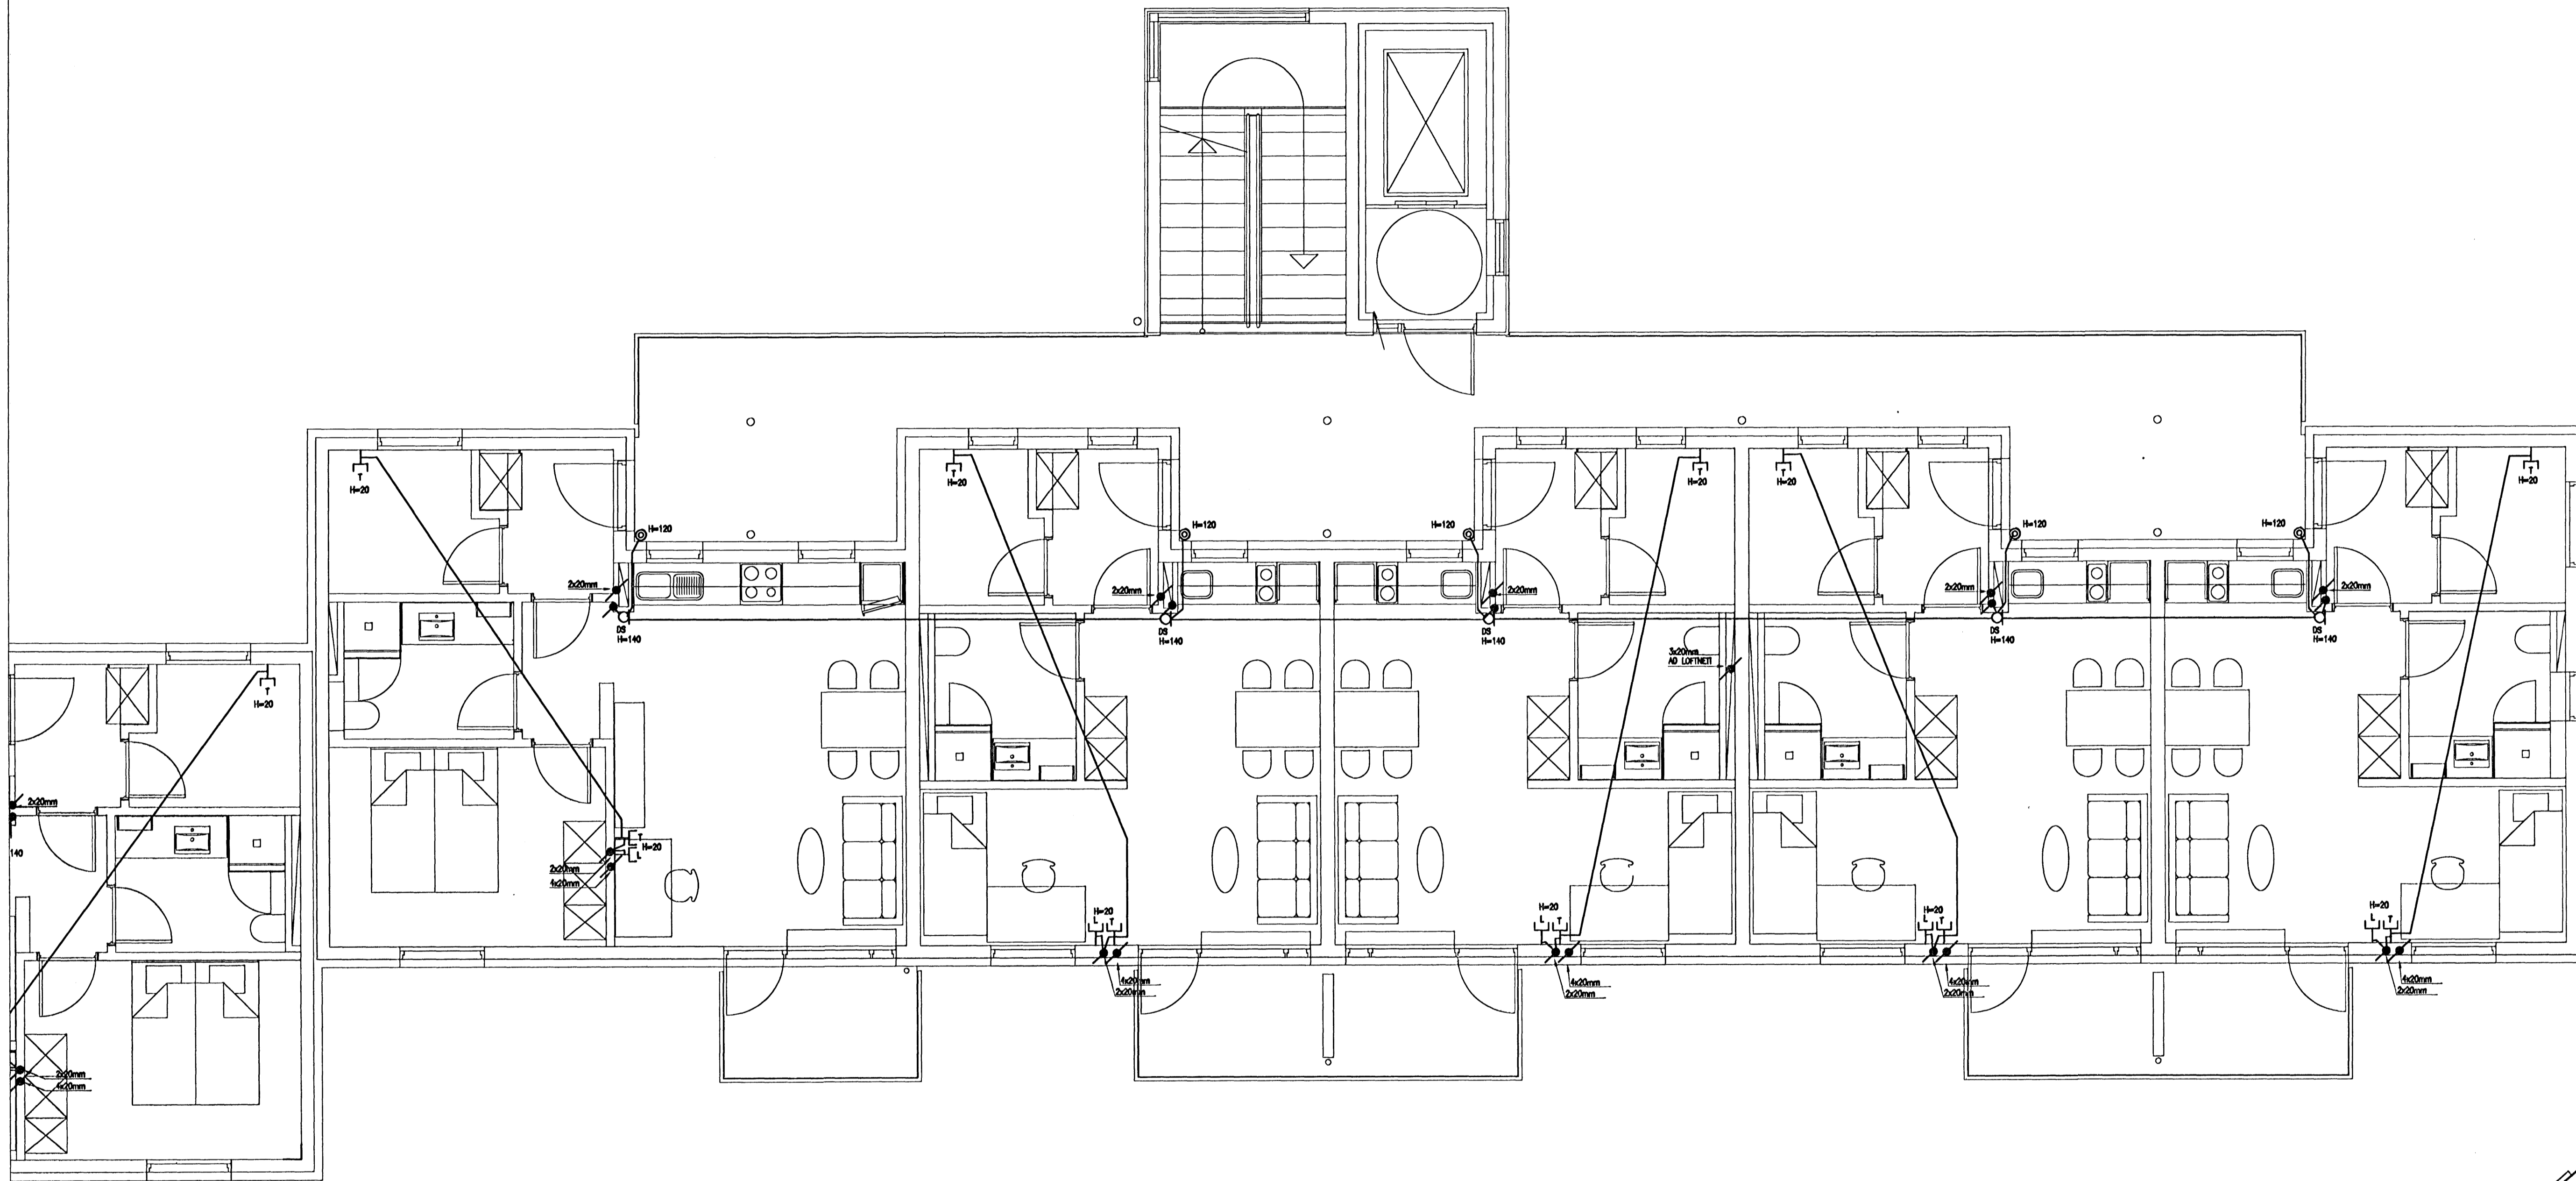

Gísli Þórisson
 KL 1/0657-4809

RTK RAFTEIKNISTOFA THOMAS KAABER <small>SKÓLAVÖRDUSTIG 3 S: 552 1266 FAX: 552 8286 E-MAIL: rtk@sk3.is KT: 420198-2999</small>	BJARKAVELLIR 5B OG 5C HAFNARFIRDI FULLNADARTEIKNING GRUNNMYND 2. HÆÐAR SMÁSPENNULAGNIR		
	D. 28.09.06 BL.14 AF.26 MKV.1:50		
	H. JPH	T. JPH	Y. TK
	SAMP. <i>Thomas Kaaber</i>	VERKNR. 1176	TEKN.NR. S-04