
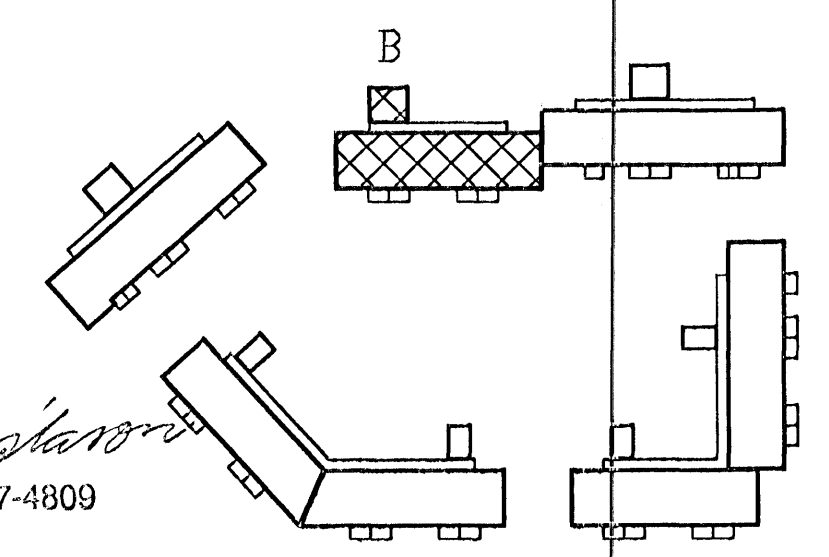


B

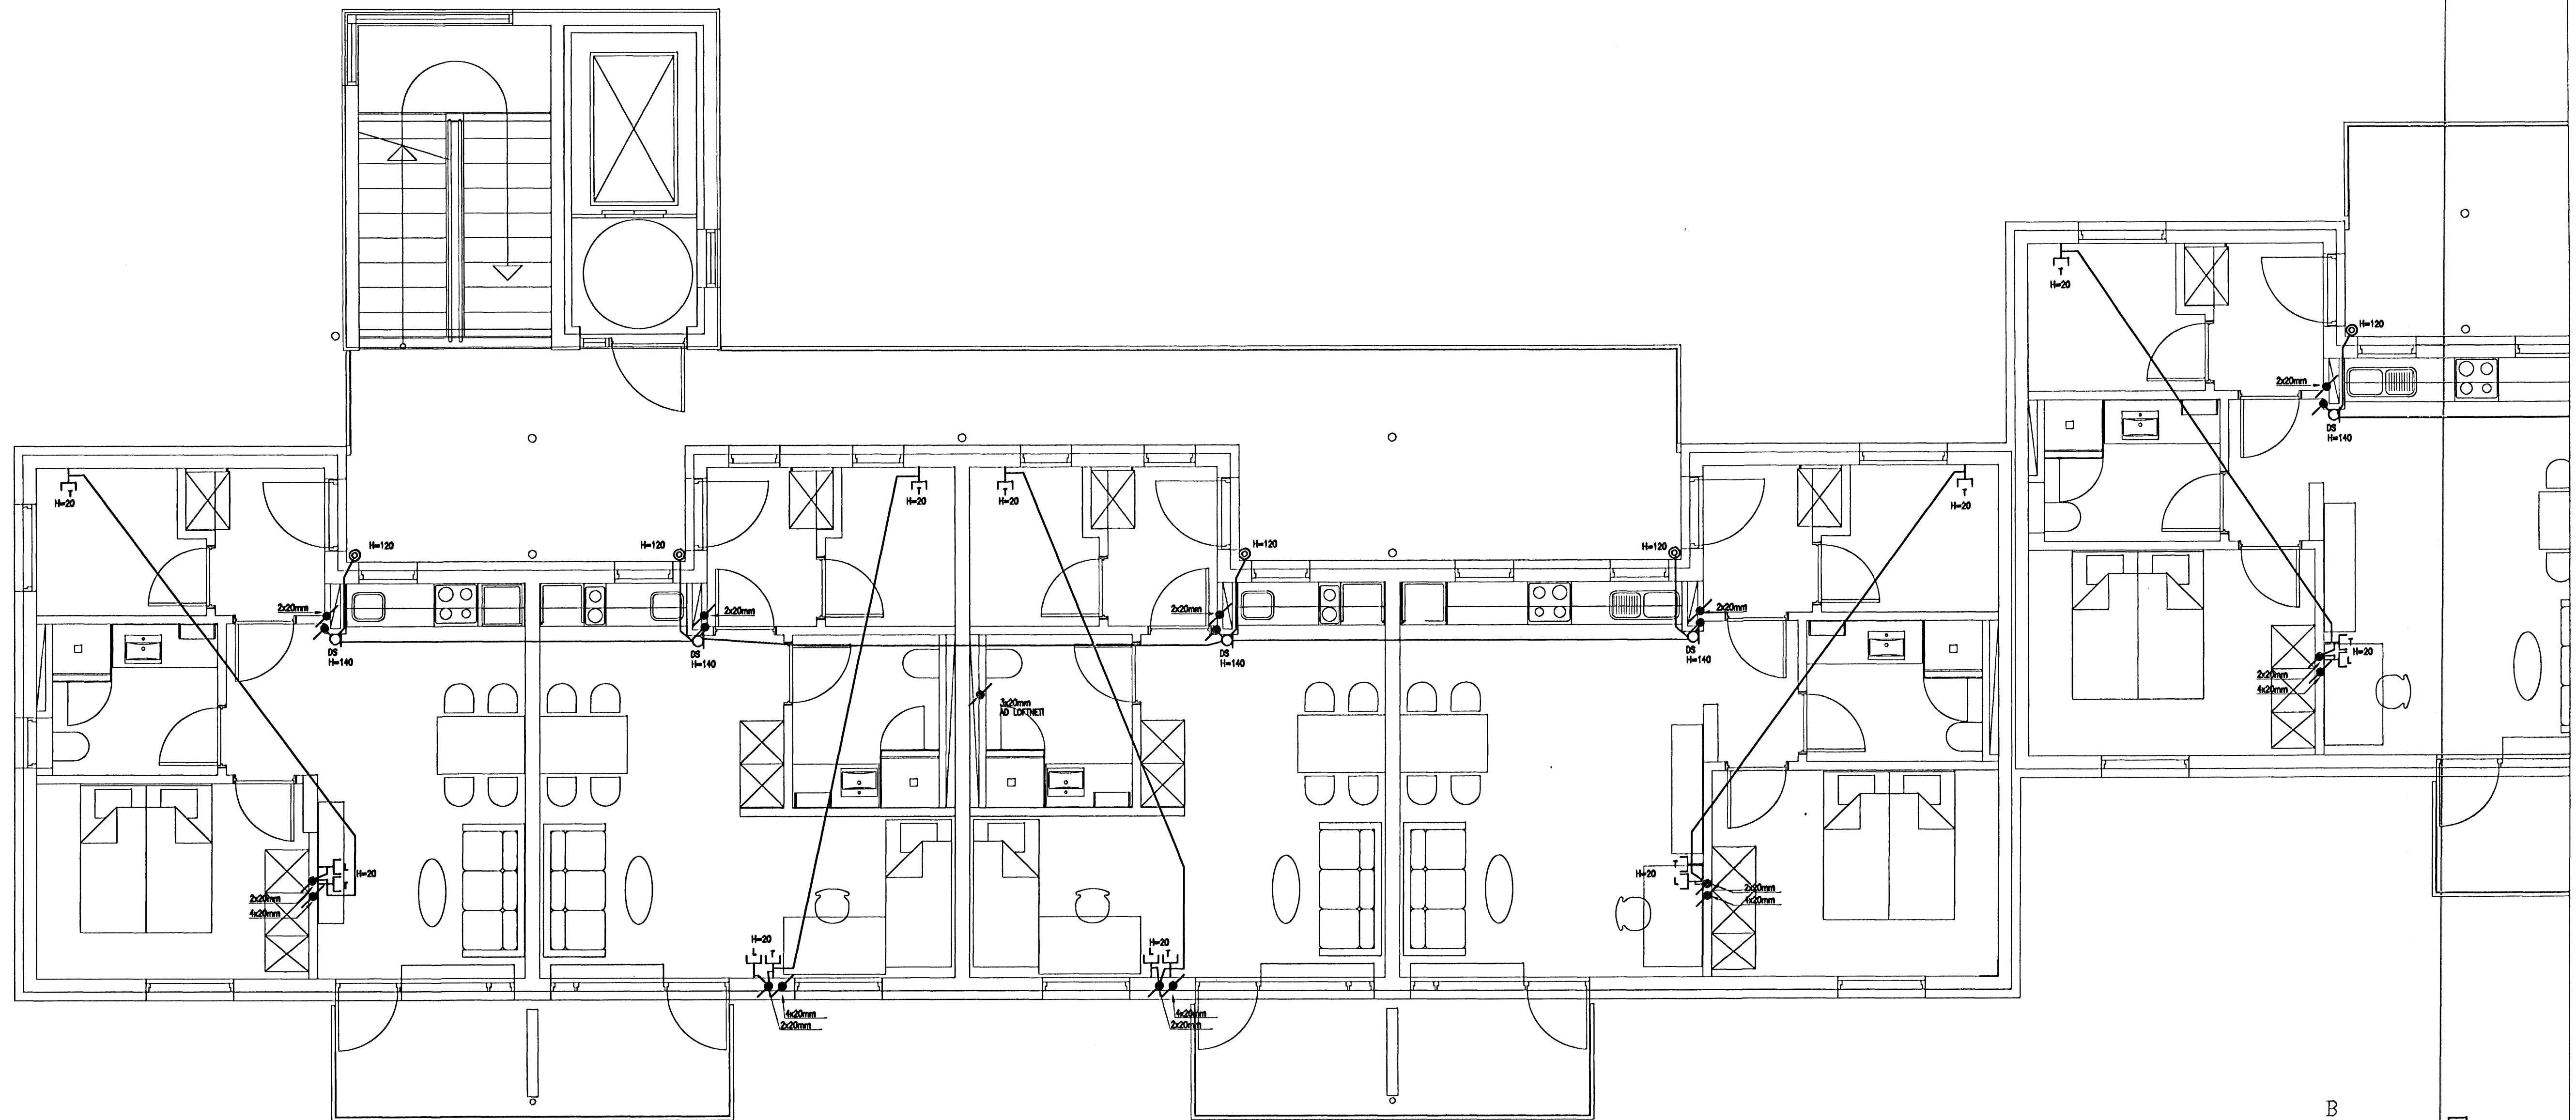

Gísli Gysjarson
Kt. 16 5657-4809

RTK RAFTEIKNISTOFA THOMAS KAABER <small>SKÓLAVÖRÐUSTIG 3 S: 552 1266 FAX: 552 8266 E-MAIL: rtk@sk3.is KT: 420198-2999</small>	BJARKAVELLIR 5B OG 5C HAFNARFIRDI FULLNADARTEIKNING GRUNNMYND 2. HÆÐAR SMÁSPENNULAGNIR		
	d. 28.09.06	Bl. 13	Af. 26
	H. JÐH	T. JÐH	Y. TK
	VERKNR. 1176	TEIKNR. S-03	