



C

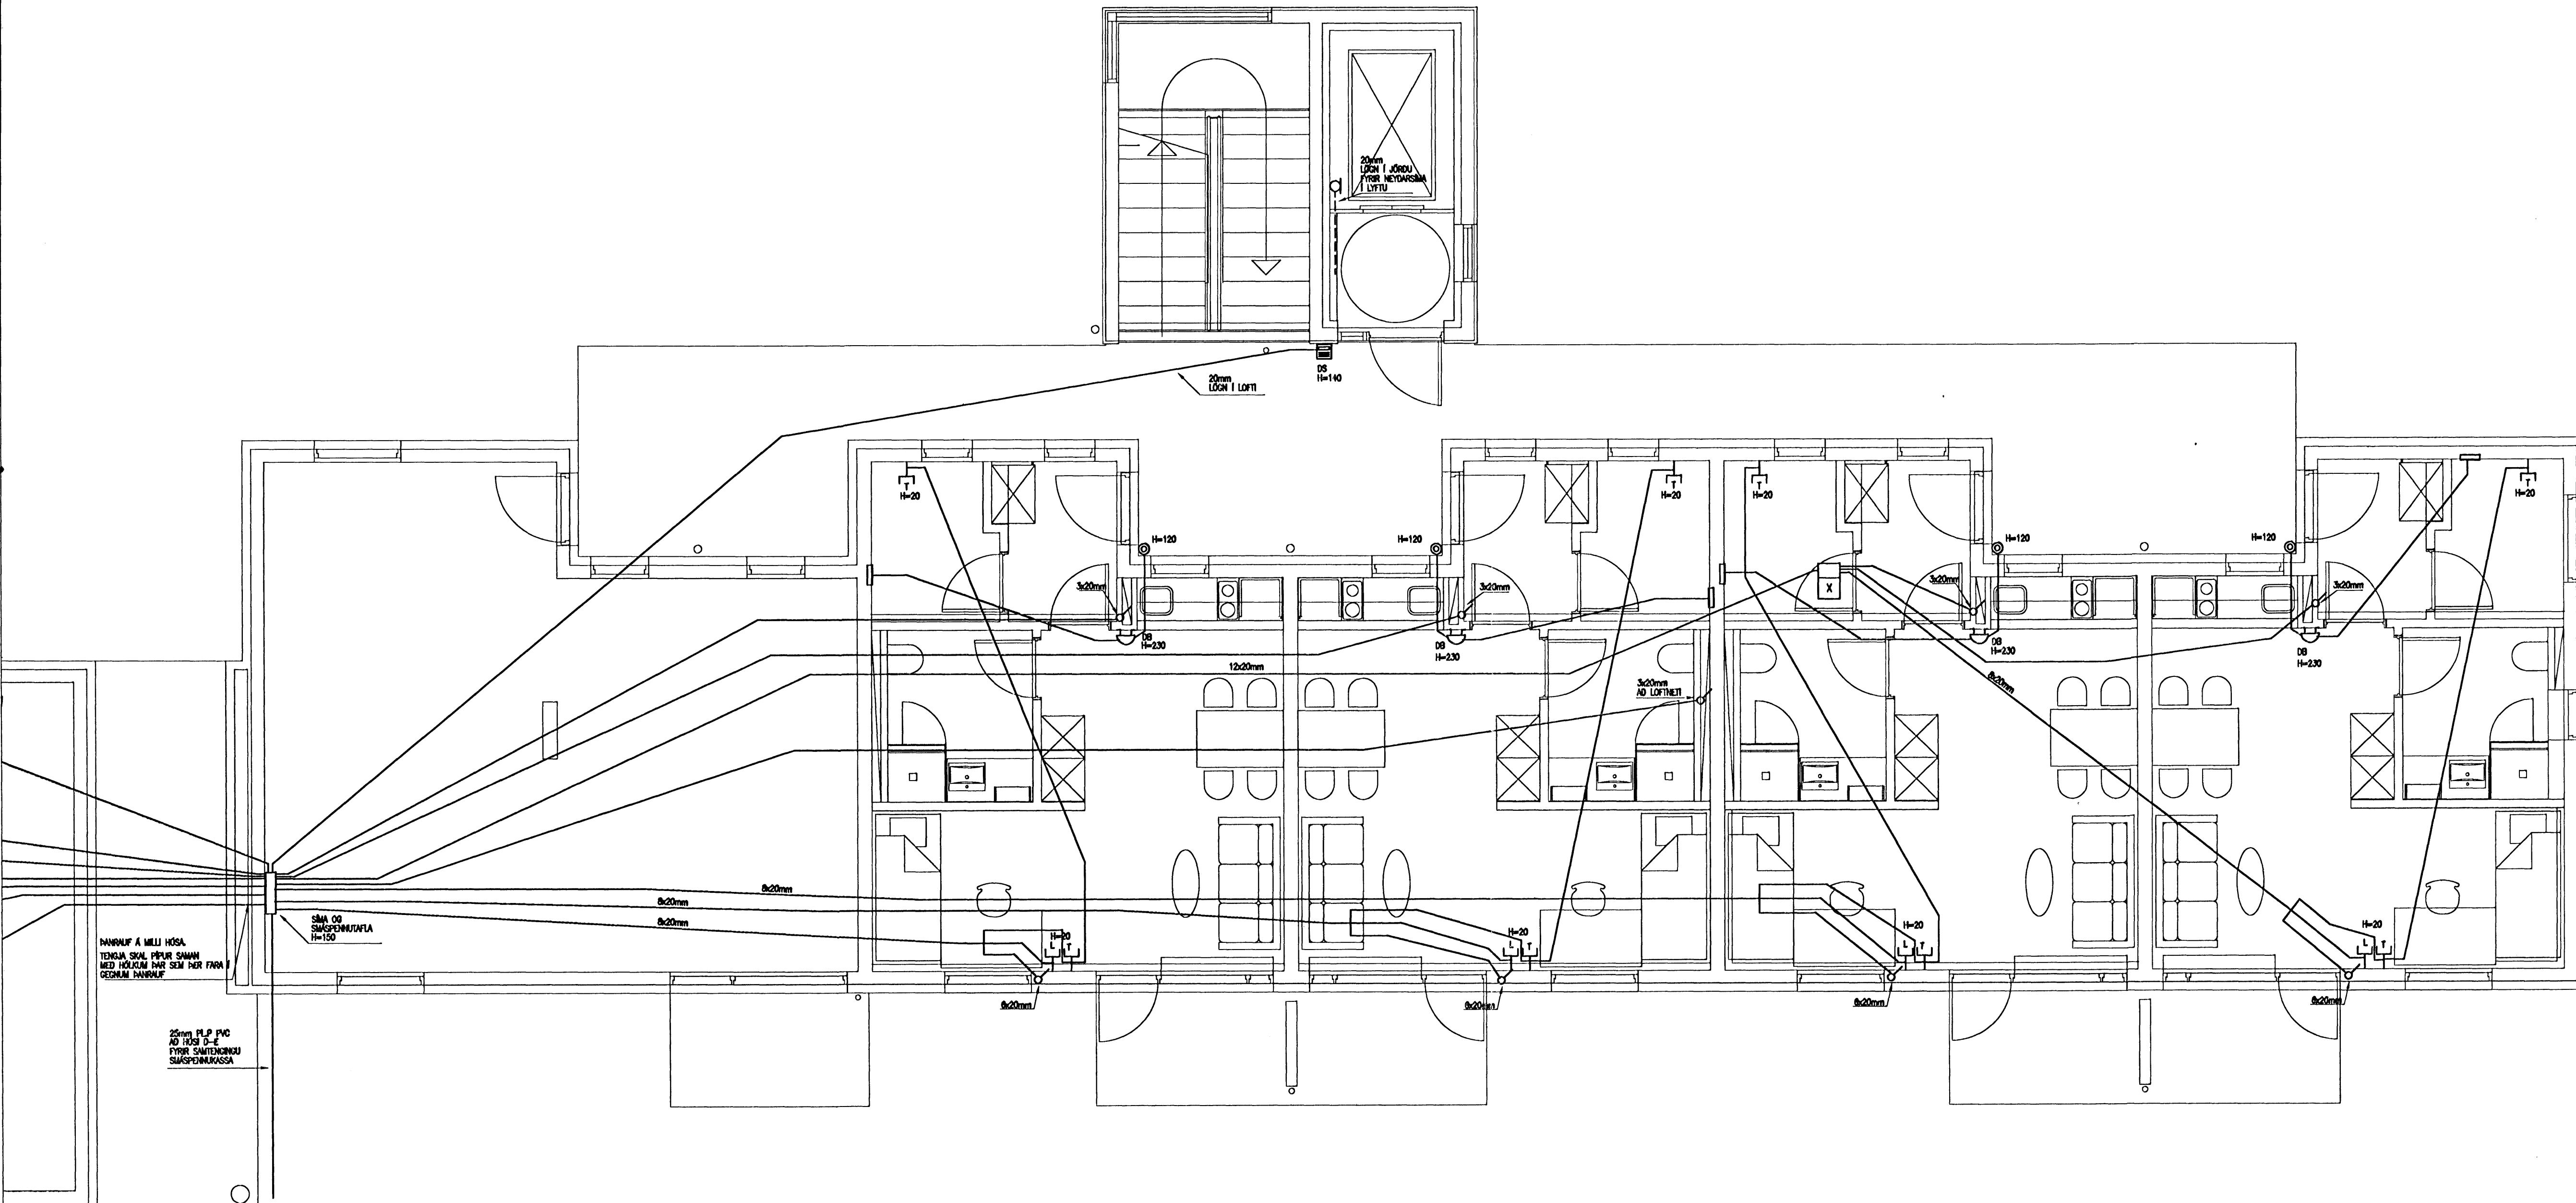

20mm PLP PVC
 AD 1003 D-E
 TILR SNIÐMÁNU
 SMÁSPENNINGA

SMÁ OG
 SVÖPHELFIA
 H=150

20mm PLP PVC
 AD 1003 D-E
 TILR SNIÐMÁNU
 SMÁSPENNINGA

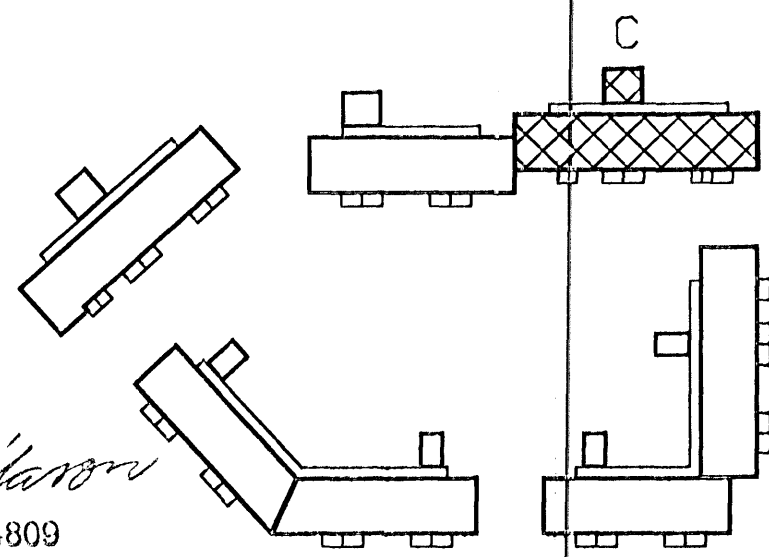

Gísli Þráksson
 Kt. 103857-4809

RAK
RAFTEIKNISTOFA
THOMAS KAABER

SKÓLAVÖRÐUSTIG 3
 S: 552 1266 FAX: 552 8266
 E-MAIL: rka@rak.is
 KT: 420198-2999

SAMD. *Thomas Kaaber*

BJARKAVELLIR 5B OG 5C		
HAFNARFIRDI		
FULLNADARTEIKNING		
GRUNNMYND 1. HÆÐAR		
SMÁSPENNINGLAGNIR		
D. 28.09.06	BL. 12	AF. 26
MRV. 1:50		
H. JPH	T. JPH	Y. TK
VERKNR. 1176	TEIKNR. S-02	