
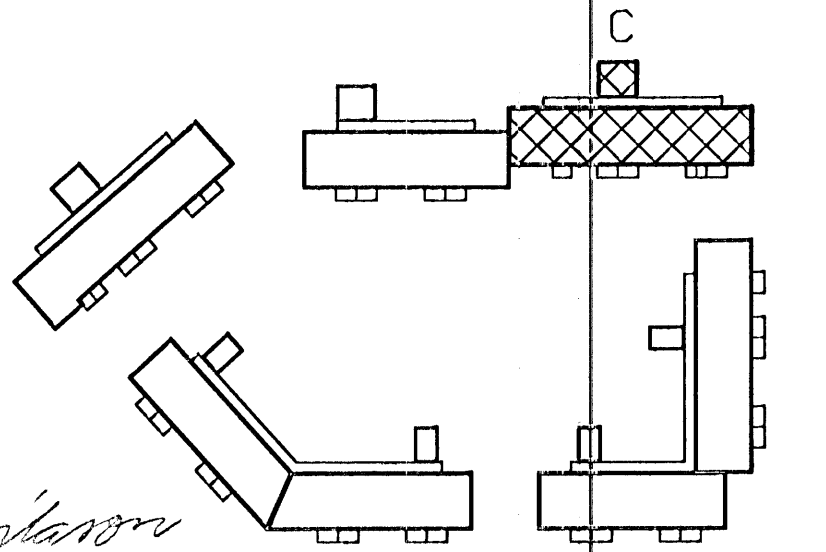


C

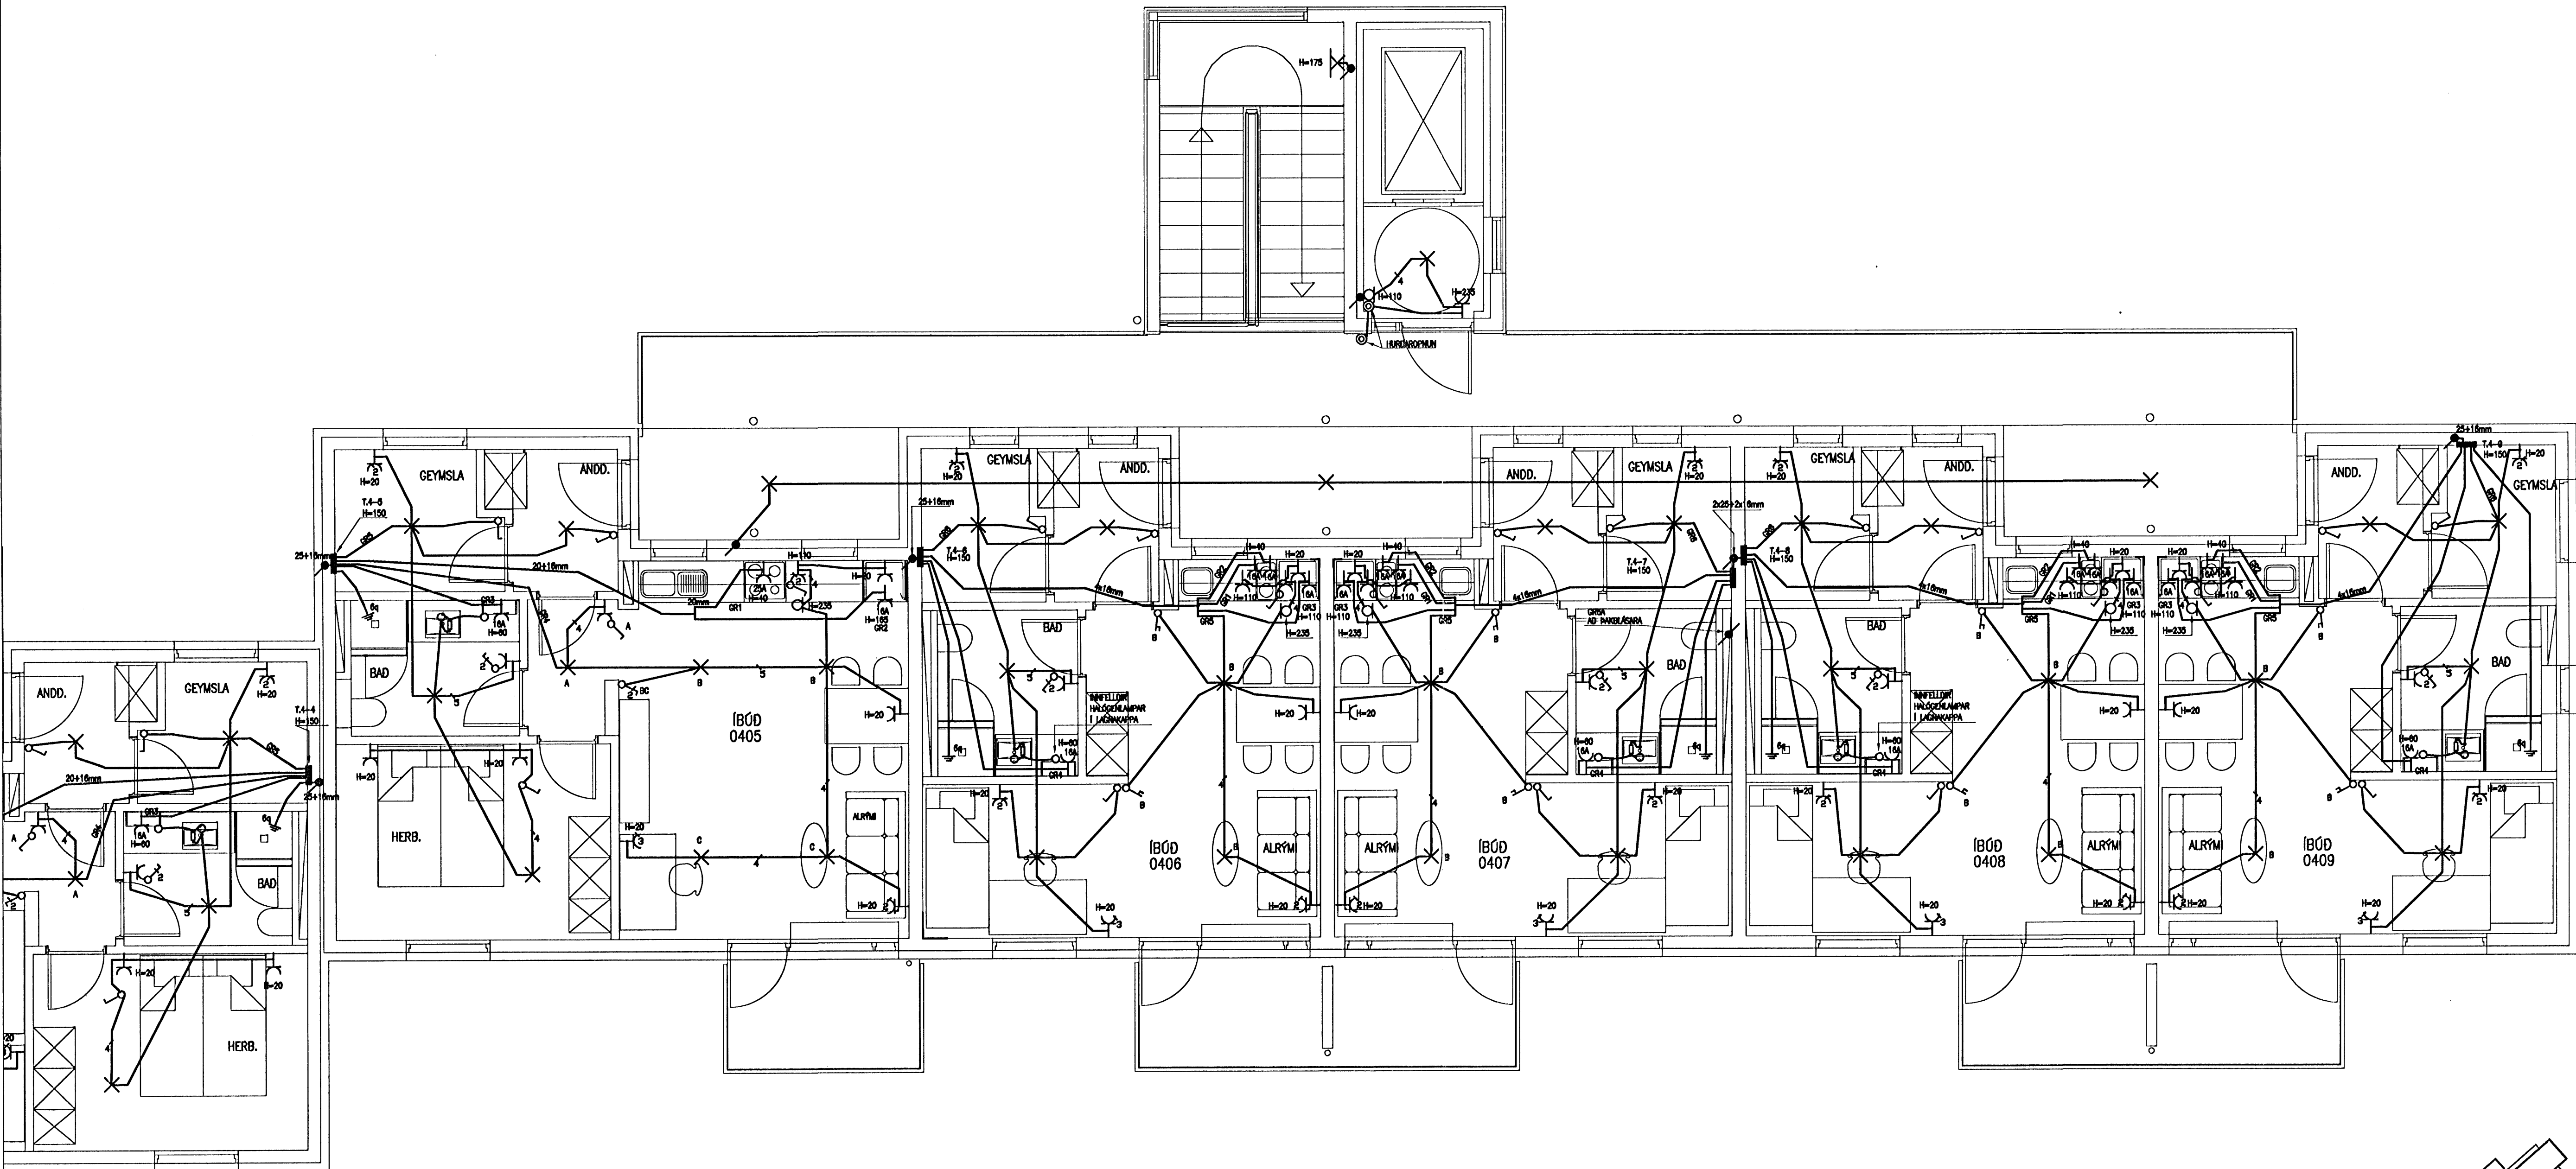

Gísli Gústafsson
 Kt. 1/3657-4809

RAK RAFTEIKNISTOFA THOMAS KAABER <small>SKÓLAVÖRÐUSTÍG 3 S: 552 1266 FAX: 552 8266 E-MAIL: rik@sk3.is KT: 420198-2999</small>	BJARKAVELLIR 5B OG 5C HAFNARFIRDI FULLNADARTEIKNING GRUNNMYND 4. HÉÐAR RAFLAGNIR		
	D. 28.09.06 BL10 AF26 WKV.1:50 H. JPH T. JPH Y. TK SAMP. <i>Thomas Kaaber</i> VERKNR. 1176 TEIKNR. R-08		