
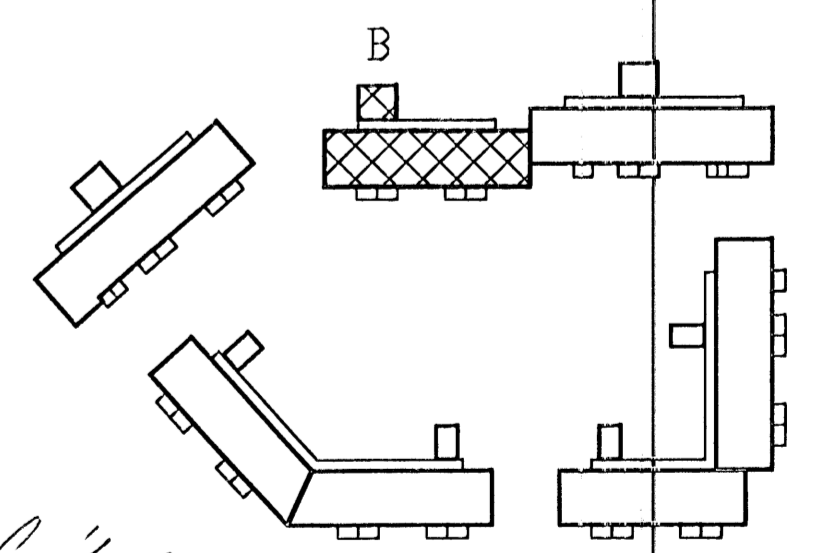


B

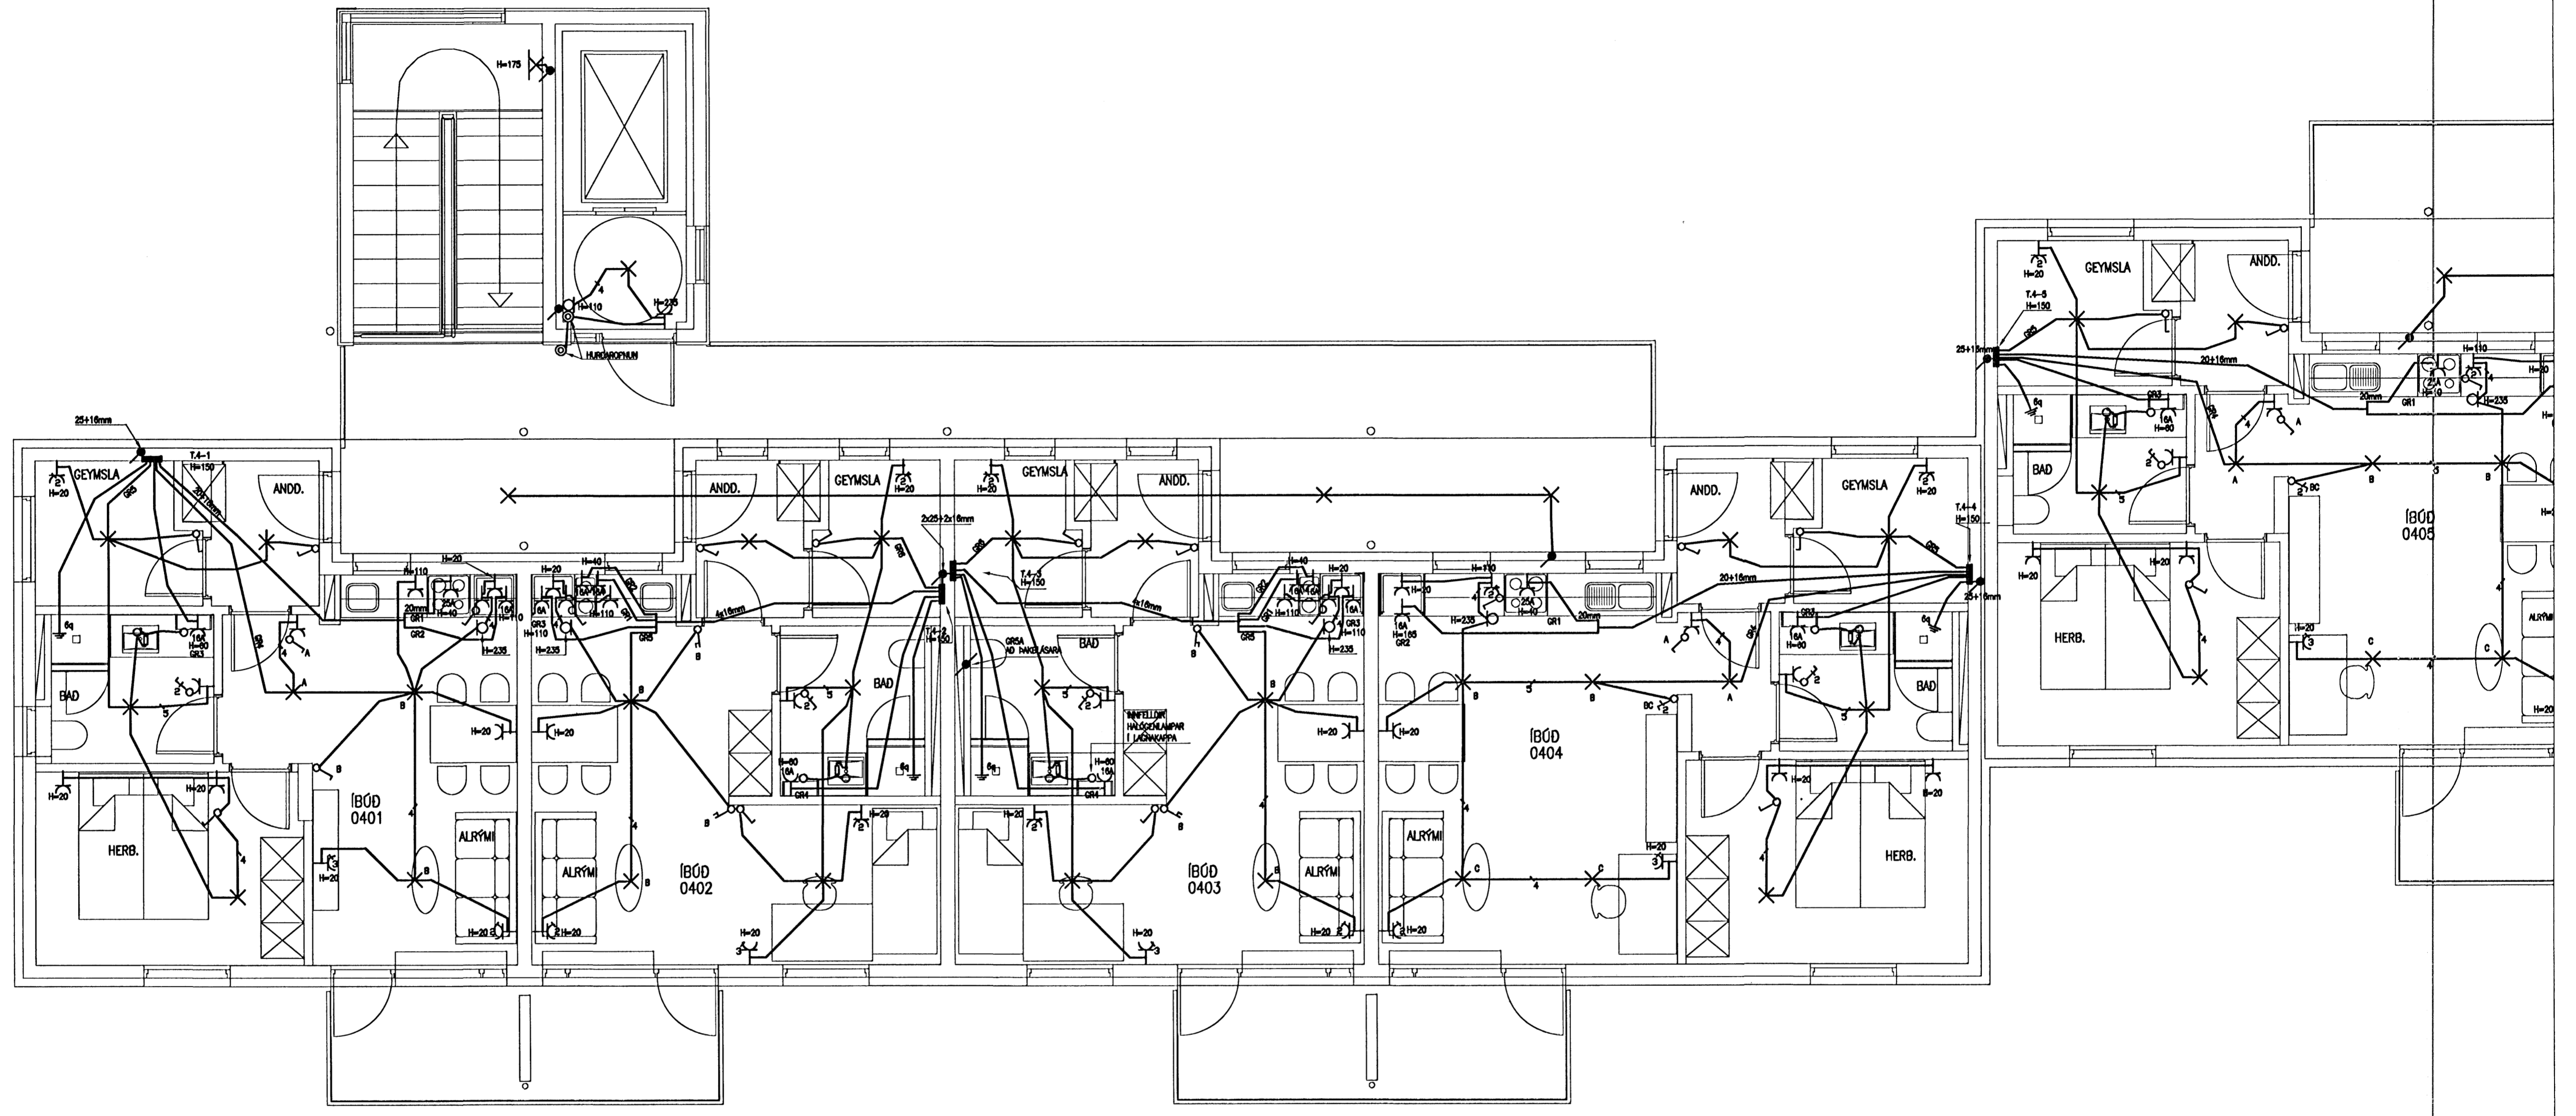

Gísli Gíslason
Kt. 1, 5657-4809

RTK RAFTEIKNISTOFA THOMAS KAABER <small>SKÓLAVÖRÐUSTÍG 3 S: 552 1266 FAX: 552 8266 E-MAIL: rtk@ak3.is KT: 420198-2999</small>	BJARKAVELLIR 5B OG 5C HAFNARFIRDI FULLNADARTEIKNING GRUNNMYND 4. HÆÐAR RAFLAGNIR		
	D. 28.09.06 BLD9 AF26 MKV.1:50	H. JPH	T. JPH
SAMP. <i>Thomas Kaaber</i>	VERKNR. 1176	TEIKNR. R-07	