
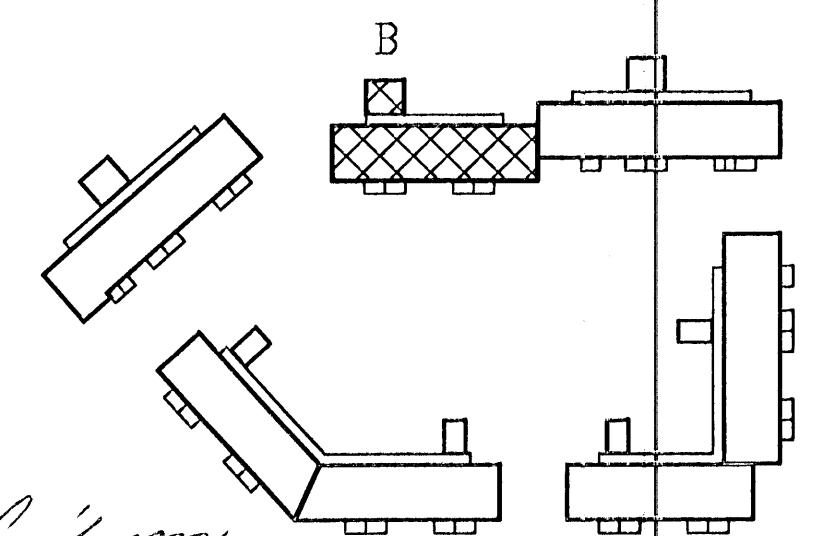


B

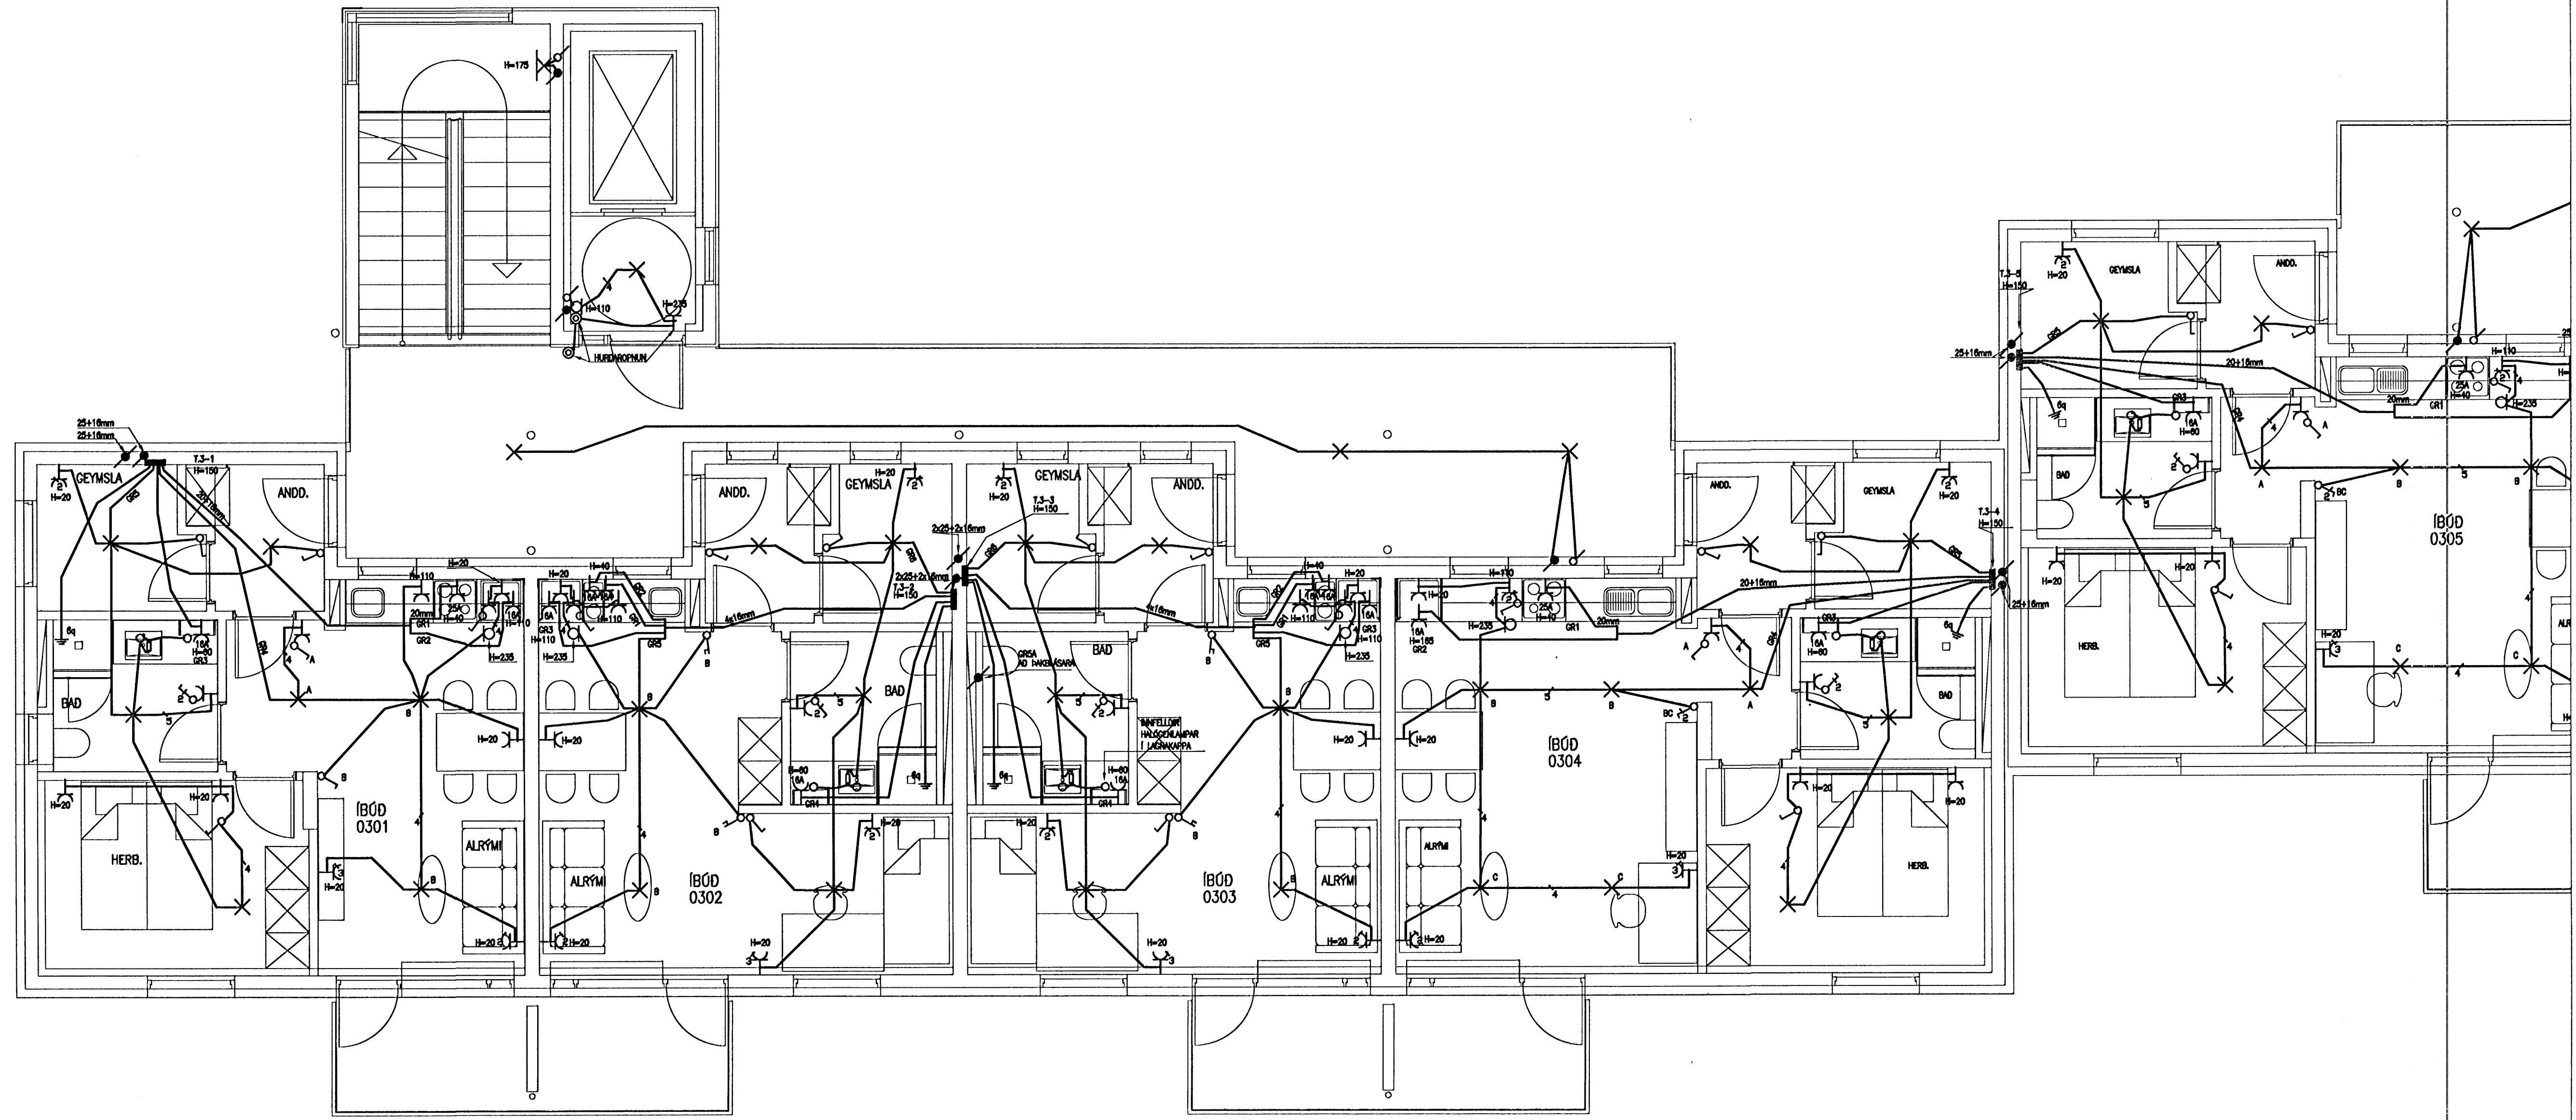

Gísli Björnsdóttir
Kt. 113657-4809

RAK RAFTEIKNISTOFA THOMAS KAABER	BJARKAVELLIR 5B OG 5C HAFNARFIRÐI FULLNADARTEIKNING GRUNNMÝND 3. HÆÐAR RAFLAGNIÐ		
	SKÓLAVÖRÐUSTIG 3 S: 552 1266 FAX: 552 8268 E-MAIL: rtk@sk3.is KT: 420198-2999	d. 28.09.06	BL07
SAMP. <i>Thomas Kaaber</i>	H. JPH	T. JPH	Y. TK
VERKNR. 1176	TEIKNR. R-05		