
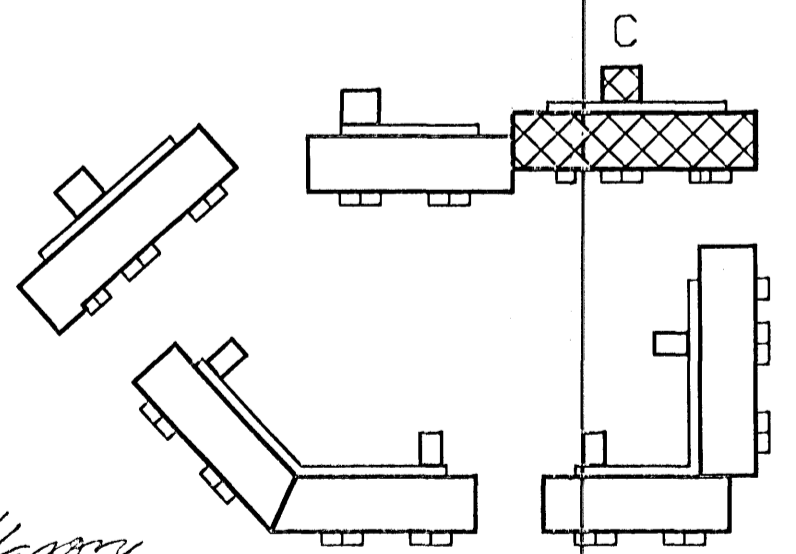


C

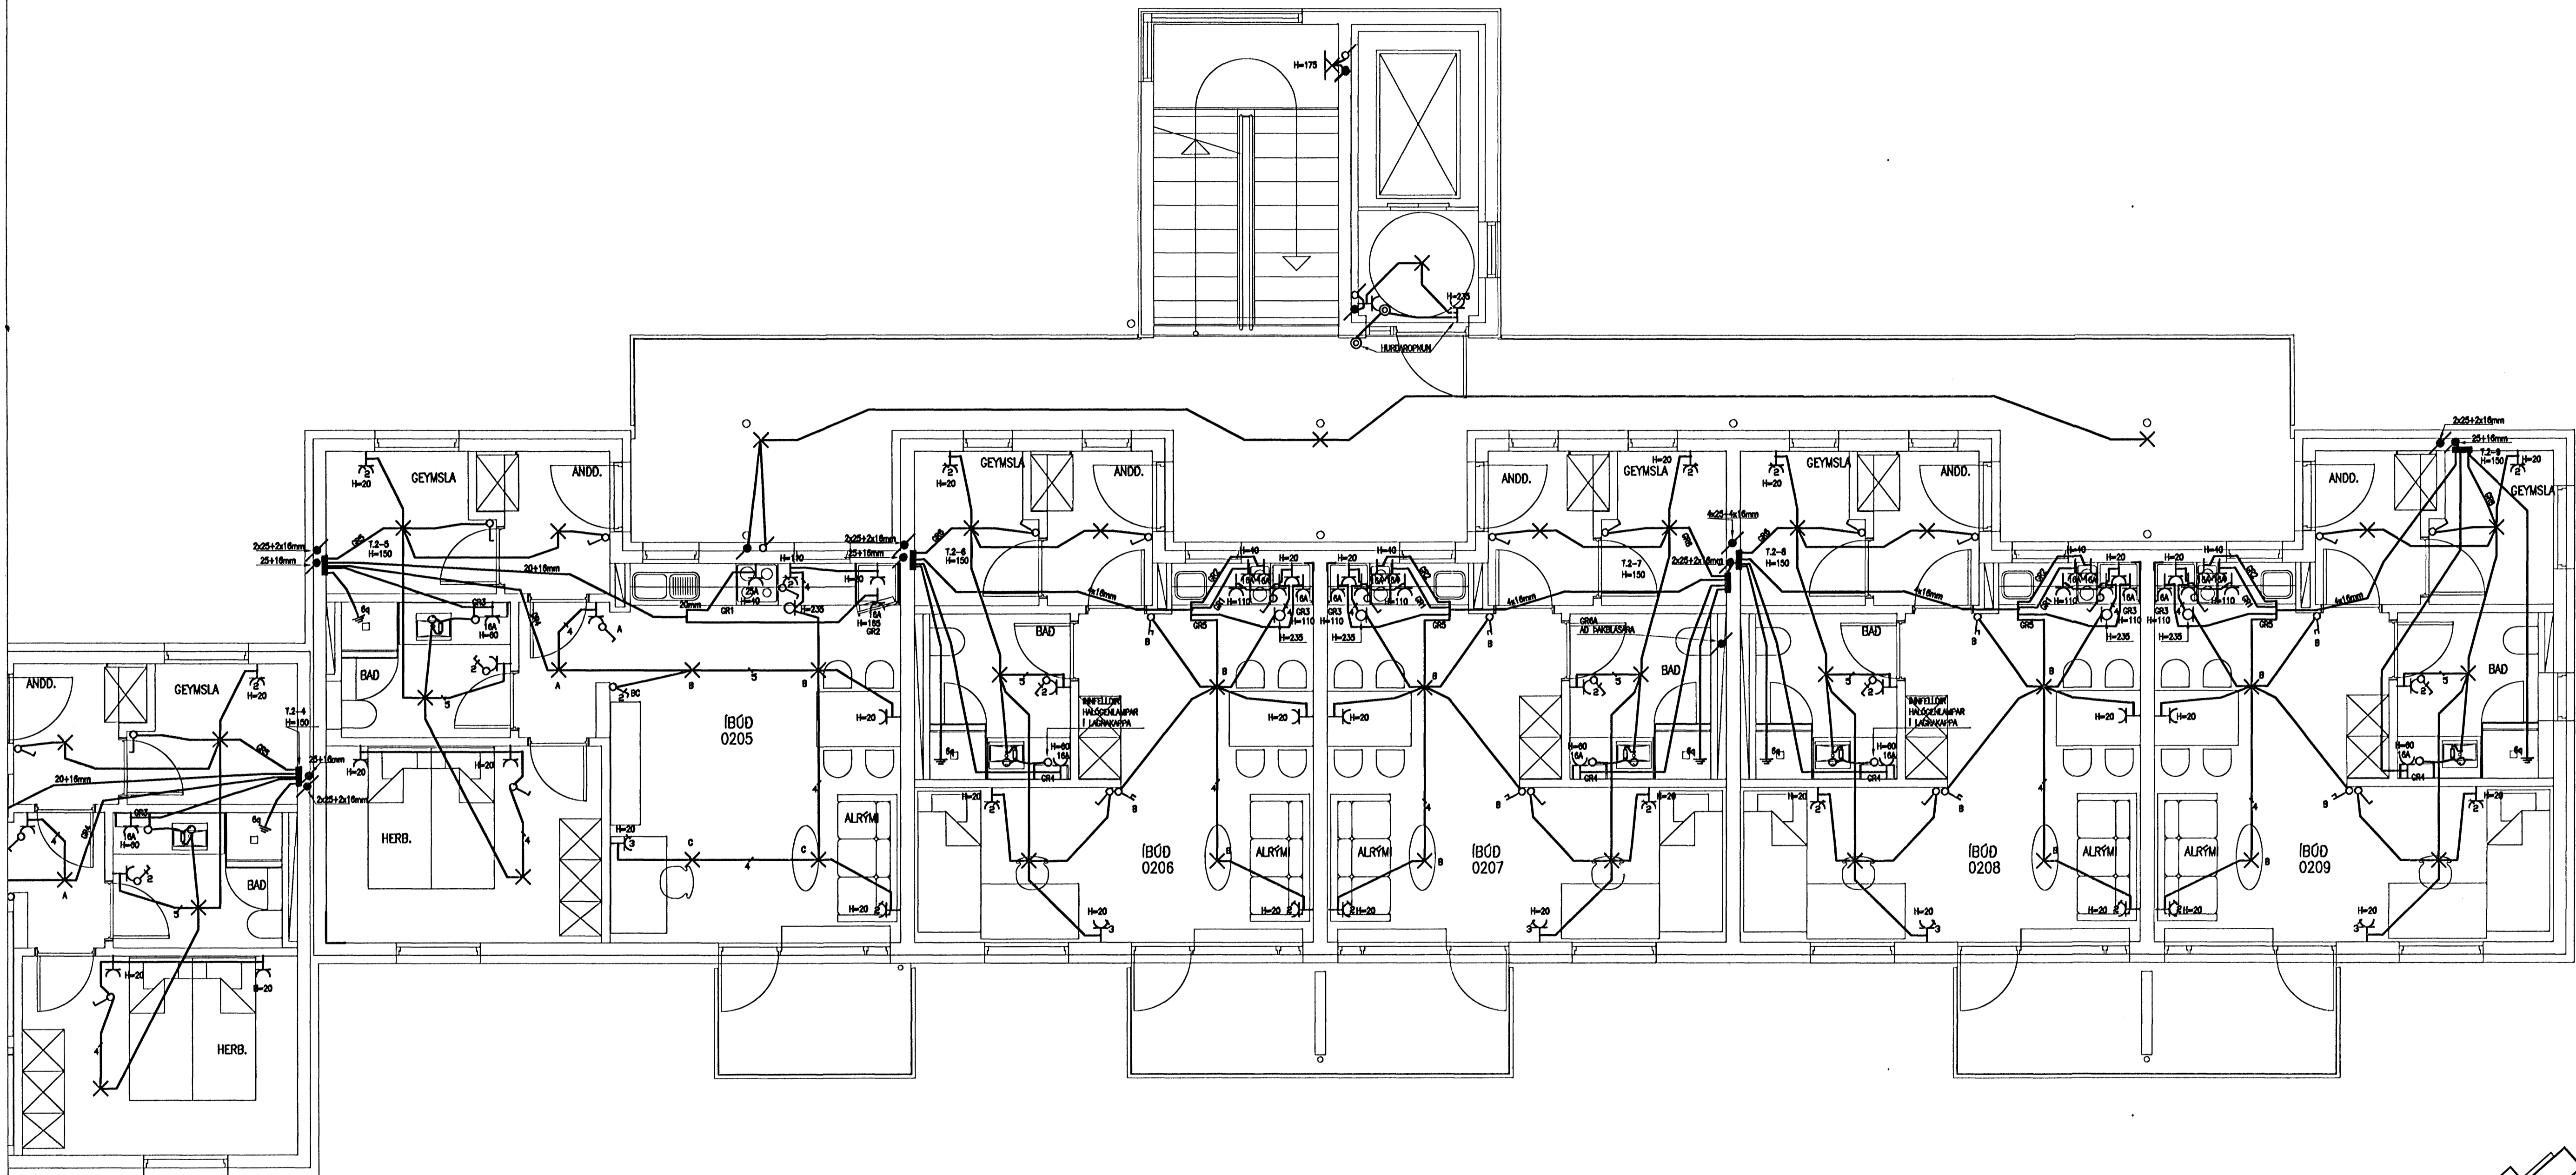

Gísli Bryndís
 Kt. 160657-4809

RAK
 RAFFEIKNISTOFA
 THOMAS KAABER

SKÓLAVÖRÐUSTÍG 3
 S: 552 1266 FAX: 552 8266
 E-MAIL: rak@ak3.is
 KT: 420198-2999

BJARKAVELLIR 5B OG 5C
HAFNARFIRÐI
 FULLNADARTEIKNING
 GRUNNMYND 2. HÆÐAR
 RAFLAGNIR

d. 28.09.06	BL06	AF-26	MKV.1:50
H. JPH	T. JPH	Y. TK	

SAMP. *Thomas Kaaber*

VERKNR. 1176 TEIKNR. R-04